


# PLANNING

The contractor must check dimensions on site. Only figured dimensions to be worked from.

Any discrepancies must be reported to the architect before proceeding.


NOTES:

This drawing is © copyright Platform 5 Architects LLP

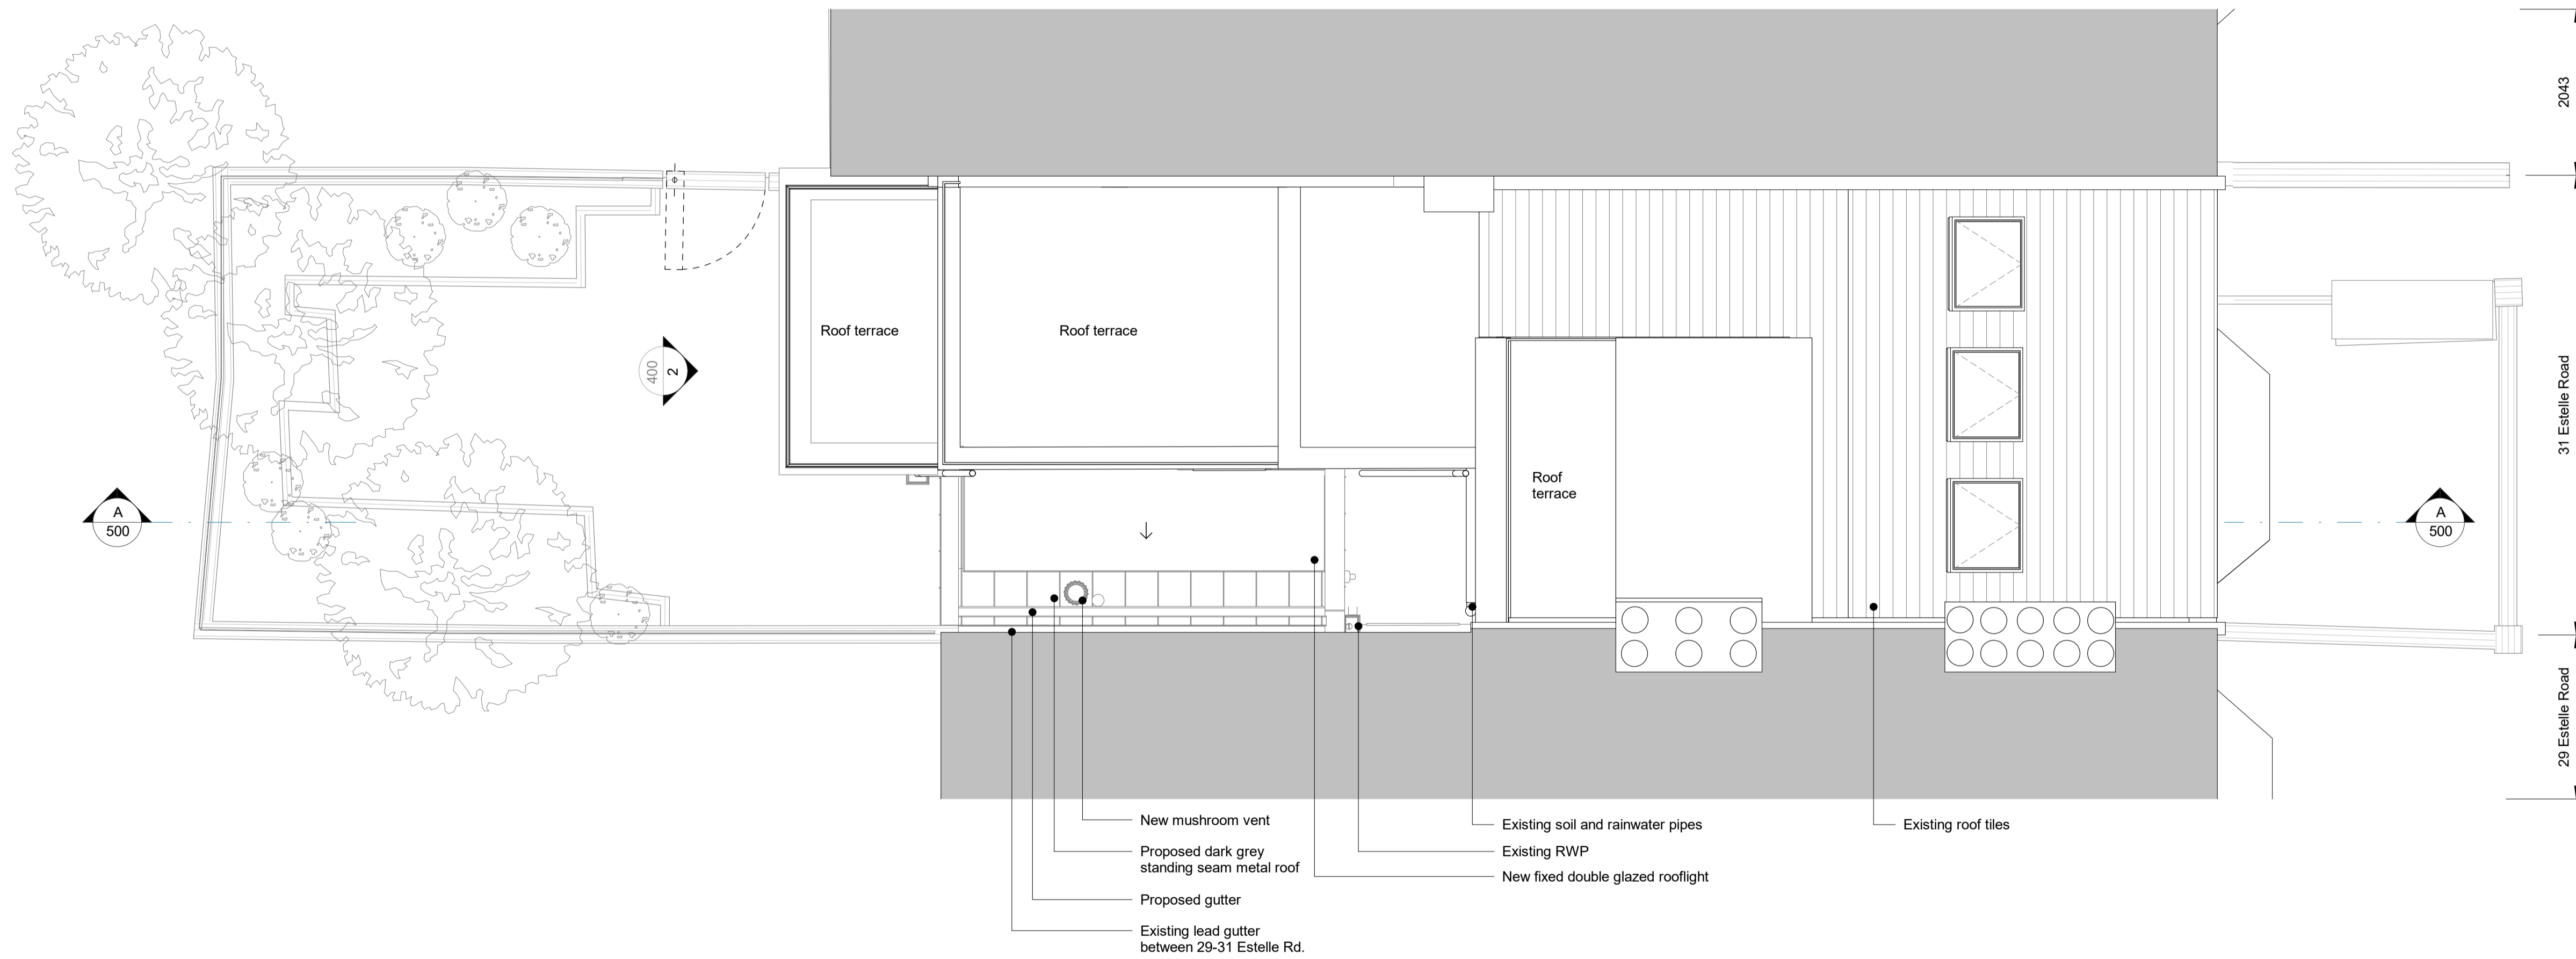

- New mushroom vent
- Proposed dark grey standing seam metal roof
- Proposed gutter
- Existing lead gutter between 29-31 Estelle Rd.
- Existing soil and rainwater pipes
- Existing RWP
- New fixed double glazed rooflight
- Existing roof tiles

Rev.	Date	Description	Checked
P8	23.10.20	Issued for Planning	NC
P7	15.09.20	Issued for Information	NC
P6	11.09.20	Issued for Information	NC
P5	31.07.20	Issued for Information	NC
P4	26.06.20	Issued for Planning	NC
P3	23.04.20	Issued for Information	MT
P2	03.02.20	Issued for Planning	PM
P1	31.01.20	Issued for Information	PM

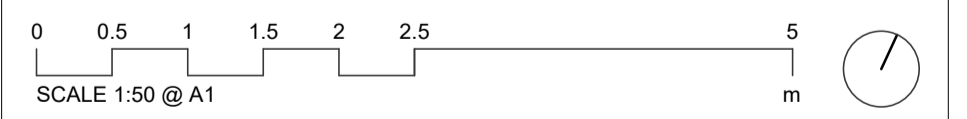

**Platform 5**  
architects

Unit 102  
94 Hanbury Street  
London  
E1 5JL

t 020 7377 8885  
e info@platform5architects.com  
w www.platform5architects.com

PROJECT TITLE		31 Estelle Road	
DRAWING TITLE		Proposed Roof GA Plan	
PRINTED DATE	SCALE @ A1	SCALE @ A1	SCALE @ A1
January 2020	1:50	1:100	1:100
PROJECT NO.	DRAWING NO.	REVISION	
19-104	101	P8	