

# PLANNING

The contractor must check dimensions on site. Only figured dimensions to be worked from.


Any discrepancies must be reported to the architect before proceeding.

NOTES:


This drawing is © copyright Platform 5 Architects LLP

## PROPOSED MATERIALS KEY

- ① Existing roof tiles
- ② London stock brick wall
- ③ New dark grey metal standing seam cladding to side extension
- ④ New PPC aluminium framed double glazed door
- ⑤ New PPC aluminium framed double glazed sliding door
- ⑥ New fixed double glazed rooflight
- ⑦ New PPC aluminium framed double glazed window
- ⑧ New gate between 31-33 Estelle Road clad in brick in garden wall pattern

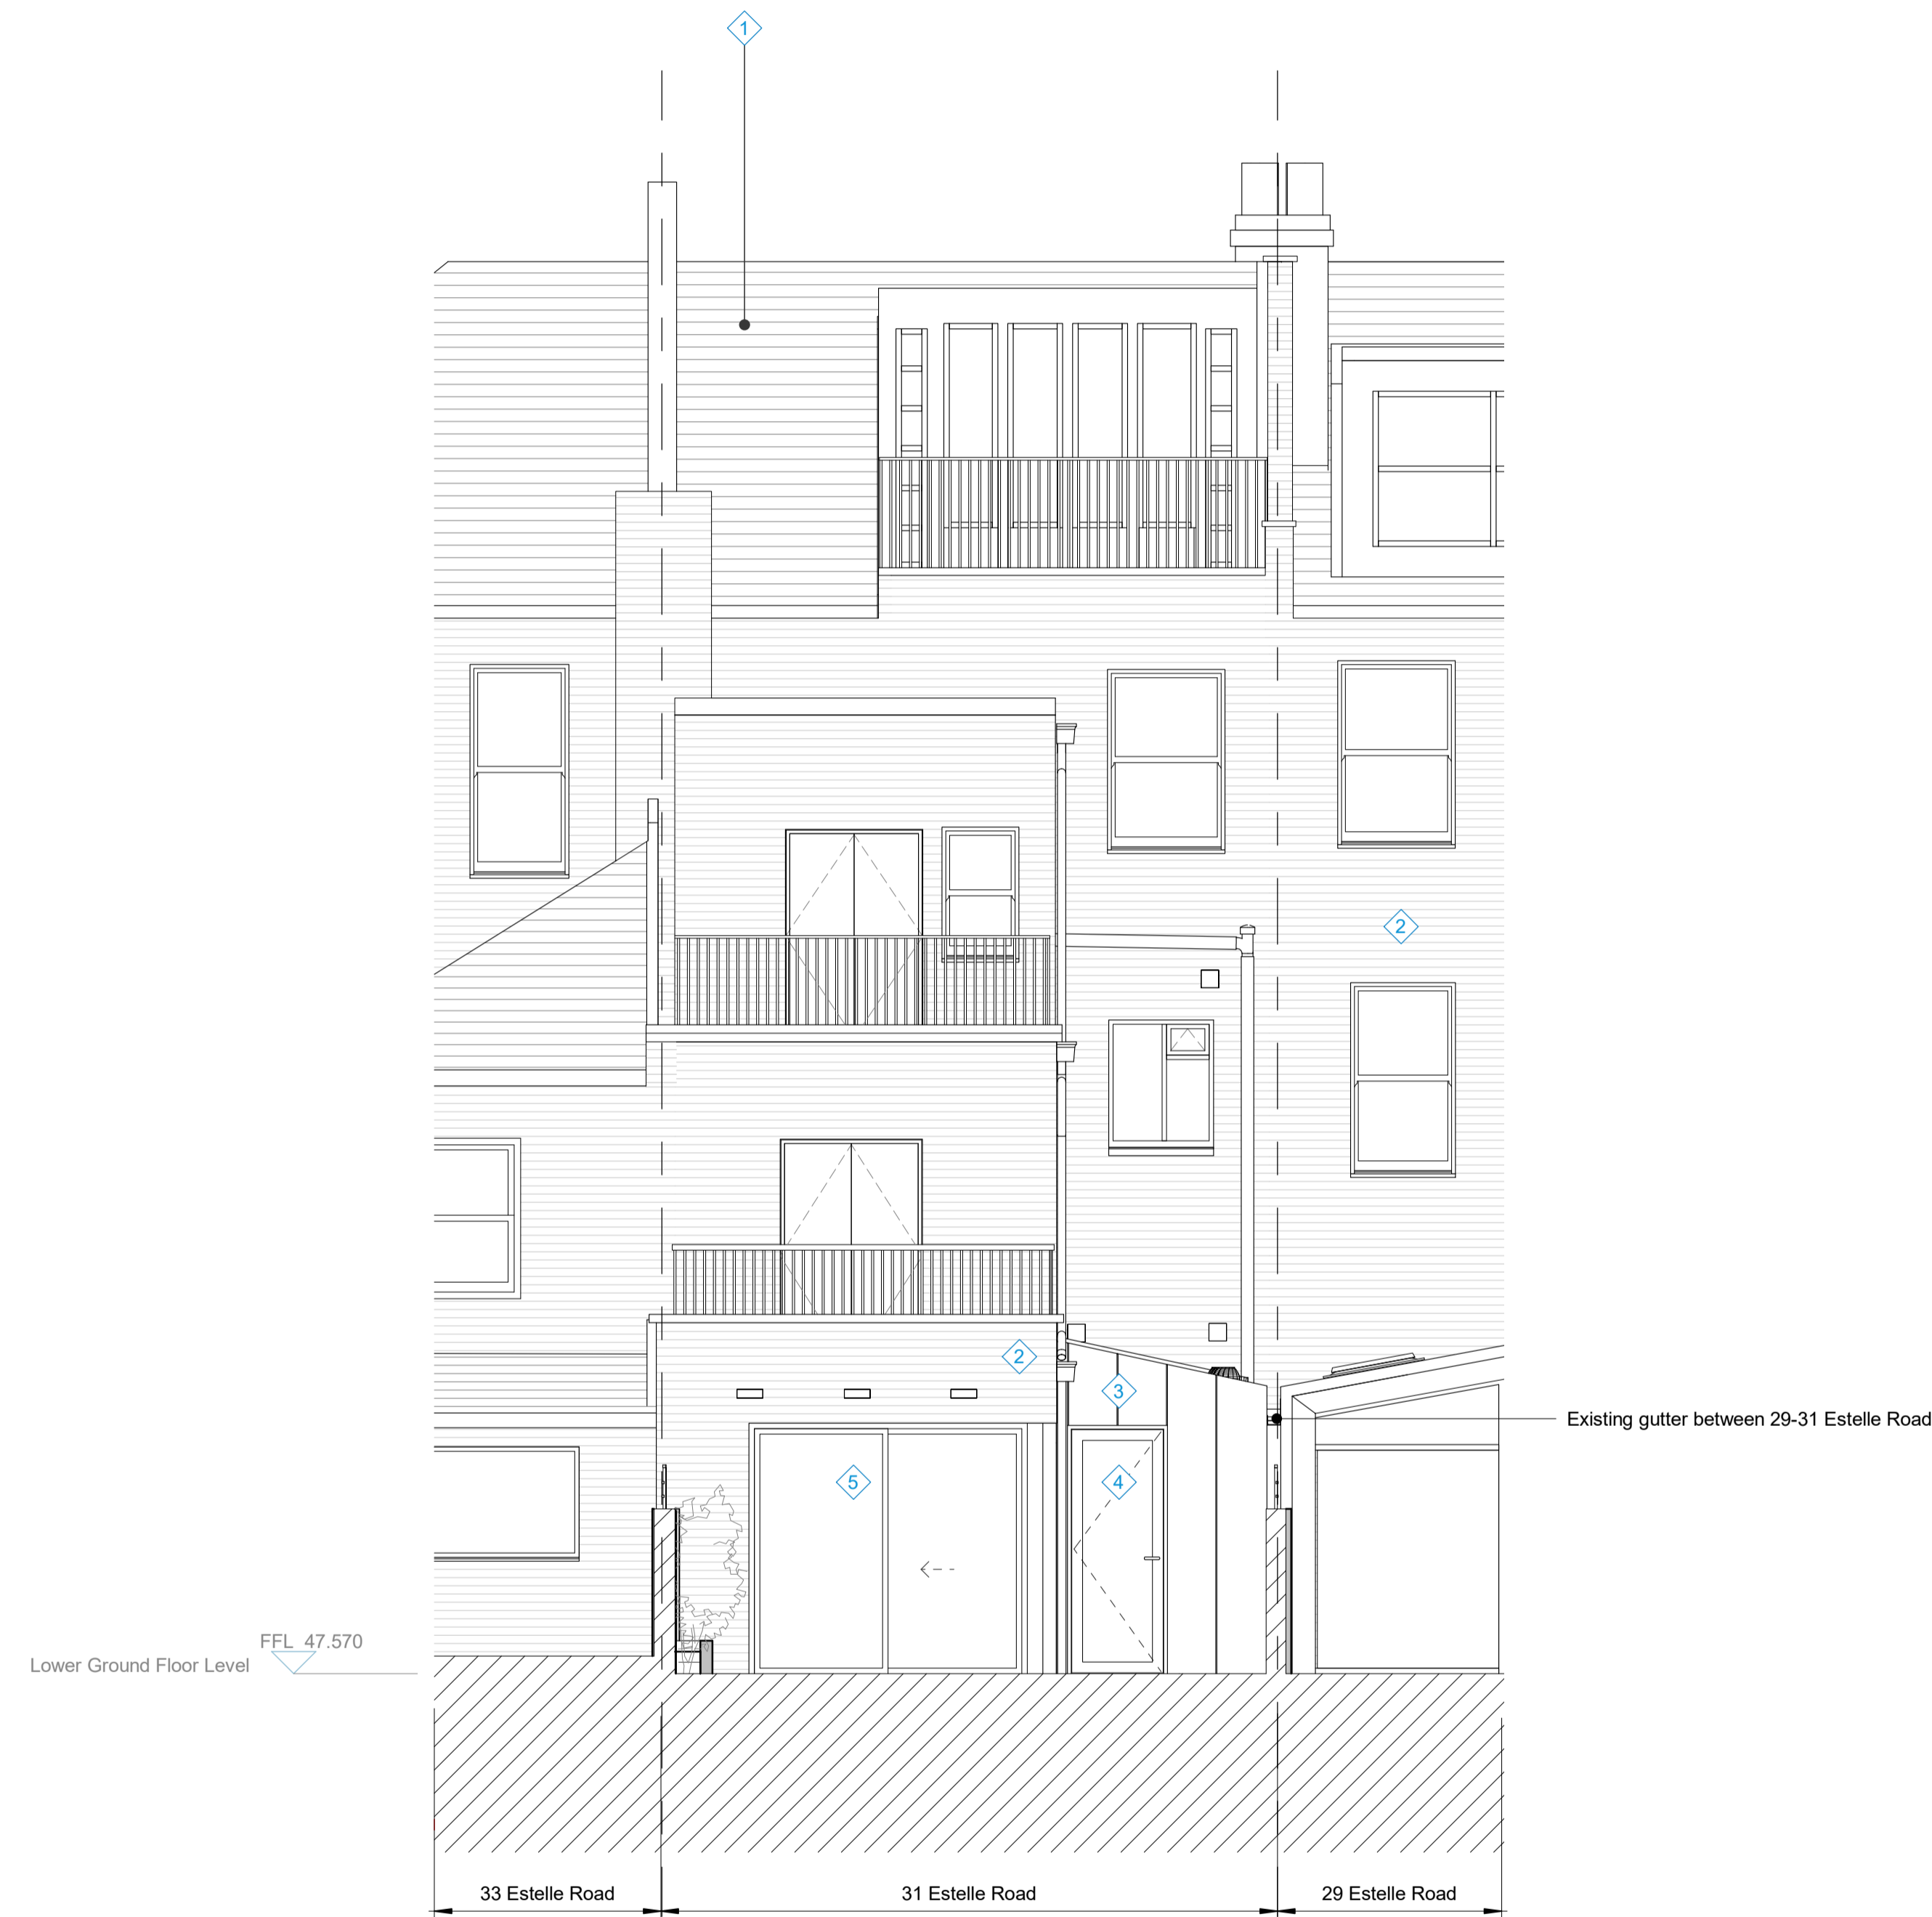

Rev.	Date	Description	Checked
P8	23.10.20	Issued for Planning	NC
P7	15.09.20	Issued for Information	NC
P6	11.09.20	Issued for Information	NC
P5	31.07.20	Issued for Information	NC
P4	26.06.20	Issued for Planning	NC
P3	03.02.20	Issued for Planning	PM
P2	29.11.19	Issued for Information	PM
P1	19.11.19	Issued for Information	PM

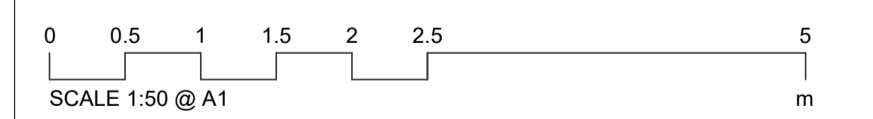

**Platform 5**  
architects

Unit 102  
94 Hanbury Street  
London  
E1 5JL

t 020 7377 8885  
e info@platform5architects.com  
w www.platform5architects.com

PROJECT TITLE	31 Estelle Road		
DRAWING TITLE	Proposed Rear GA Elevation		
PRINTING DATE	NOVEMBER DATE	SCALE @ A1	SCALE @ A1
November 2019	1:50	1:100	1:100
PROJECT NO.	DRAWING NO.	REVISION	
19-104	400	P8	