

PLANNING

The contractor must check dimensions on site. Only figured dimensions to be worked from.


Any discrepancies must be reported to the architect before proceeding.

NOTES:

This drawing is © copyright Platform 5 Architects LLP

PROPOSED MATERIALS KEY

- ① Existing roof tiles
- ② London stock brick wall
- ③ New dark grey metal standing seam cladding to side extension
- ④ New PPC aluminium framed double glazed door
- ⑤ New PPC aluminium framed double glazed sliding door
- ⑥ New fixed double glazed rooflight
- ⑦ New PPC aluminium framed double glazed window
- ⑧ New gate between 31-33 Estelle Road clad in brick in garden wall pattern

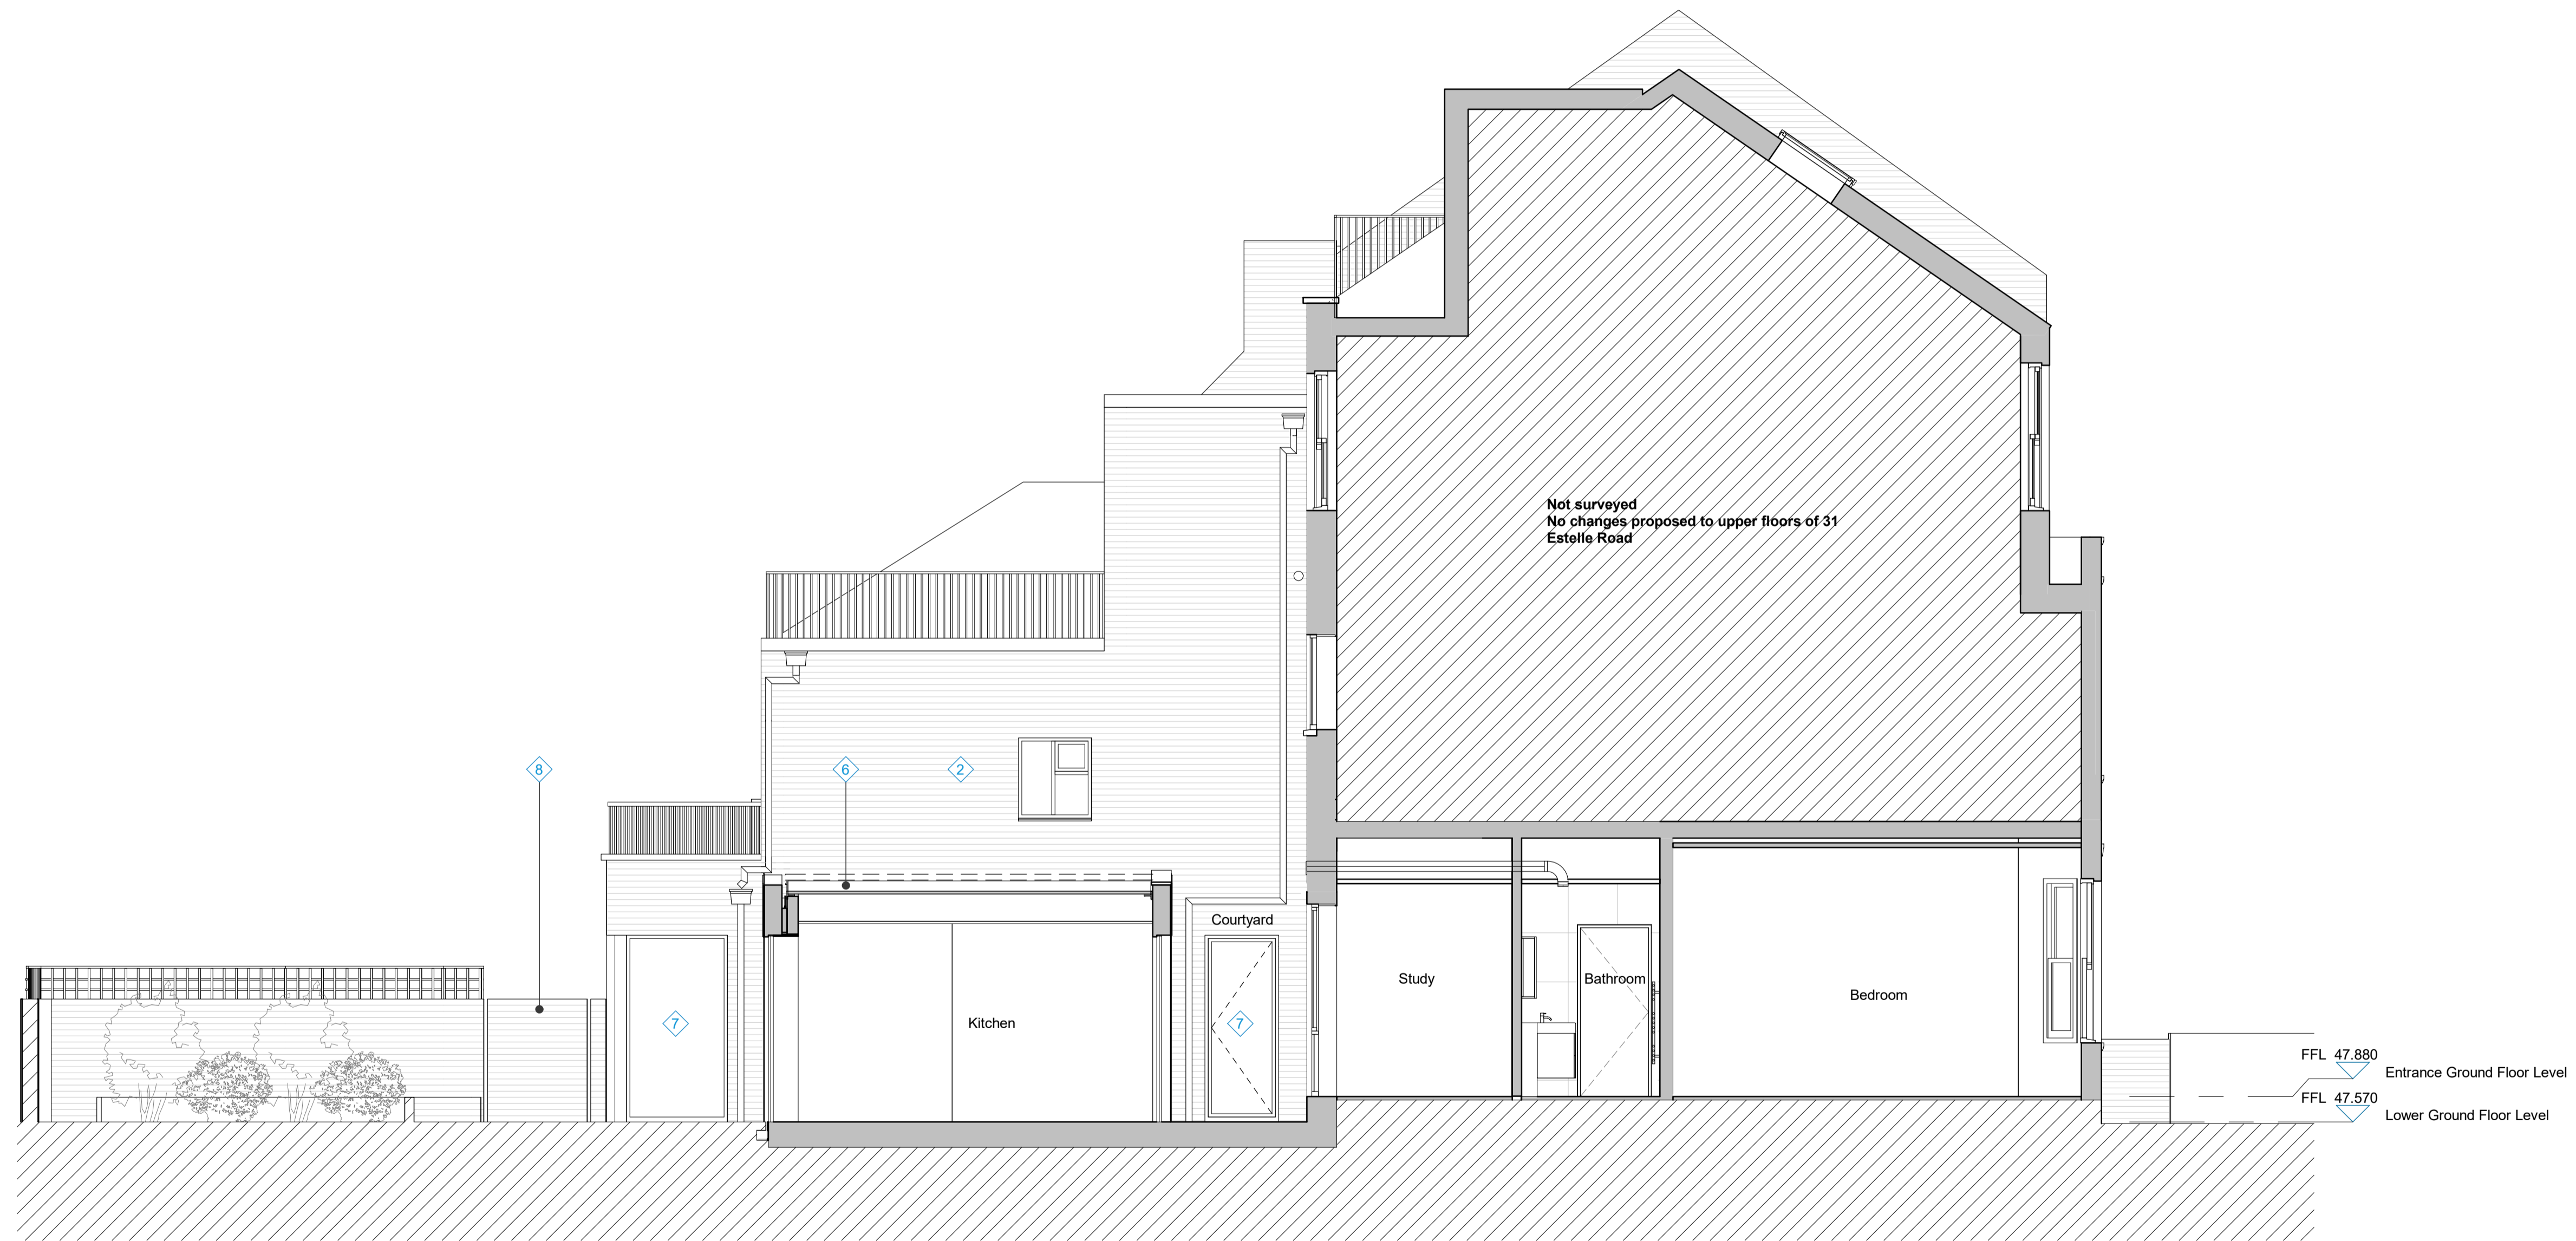

P8	23.10.20	Issued for Planning	NC
P7	15.09.20	Issued for Information	NC
P6	11.09.20	Issued for Information	NC
P5	31.07.20	Issued for Information	NC
P4	26.06.20	Issued for Planning	NC
P3	23.04.20	Issued for Information	MT
P2	03.02.20	Issued for Planning	PM
P1	29.11.19	Issued for Information	PM

Rev.	Date	Description	Checked



Platform 5
architects

Unit 102
94 Hanbury Street
London
E1 5JL

t 020 7377 8885
e info@platform5architects.com
w www.platform5architects.com

PROJECT TITLE:
31 Estelle Road

DRAWING TITLE:
Proposed Section AA

PRINTING DATE:
November 2019

SCALE @ A1:
1:50

SCALE @ A0:
1:100

PROJECT NO.:
19-104

DRAWING NO.:
500

REVISION:
P8