

All dimensions to be verified on site. Figured dimensions to take precedent to these scaled. Any areas indicated on this drawing are for guidance only, no responsibility is taken for their accuracy.
 The drawing is the property of Applied Landscape Design Limited. Copyright is reserved by them and the drawing is issued on the condition that it is not copied, reproduced, retained or disclosed to any unauthorized person, either wholly or in part without the written consent in writing of Applied Landscapes.

© 2017 Applied Landscape Design Limited. All rights reserved.

- CDM/H&S
 With reference to the hazard risk register the following are high lighted as potential risks:
- Access to plant & maintain ivy planters positioned on top of the boundary fences
 - Lifting trees & materials into rear garden and sunken courtyard spaces
 - Access to elevated / high level ivy planter above sunken courtyards
 - General handling of materials from delivery areas, back to and down into the external spaces
 - Works over waterproofed structure (particularly in zones with shallow build ups over ventilation areas, below lawns and at structural upstands)

NOTES / KEY:

REFERENCE DRAWINGS/DOCUMENTS

ALD639_PL400 Series	Planting Plan Layouts
ALD639_LD700 series	Hard landscape details

REVISIONS

no.	issued	date
P03	Amendments following comments, Stage 4 issue	15.06.2017
P02	Amendments following comments, section lines added, bin store amended	15.06.2017
P01	First issue for review / comment	19.05.2017

CLIENT:



LANDSCAPE ARCHITECT:



PROJECT:

LYNDHURST GARDENS


DRAWING TITLE:

GENERAL ARRANGEMENT

drawn: CW	checked: KmJ
scale: 1:75 @ A1	date: 10.04.2017
status: Review / comment	xref file ref: ALD639_MPbase

PROJECT NO. 639/14	DRAWING NUMBER: GA001	REVISION: P03
-----------------------	--------------------------	------------------

ORIGINAL A1 SIZE SHEET

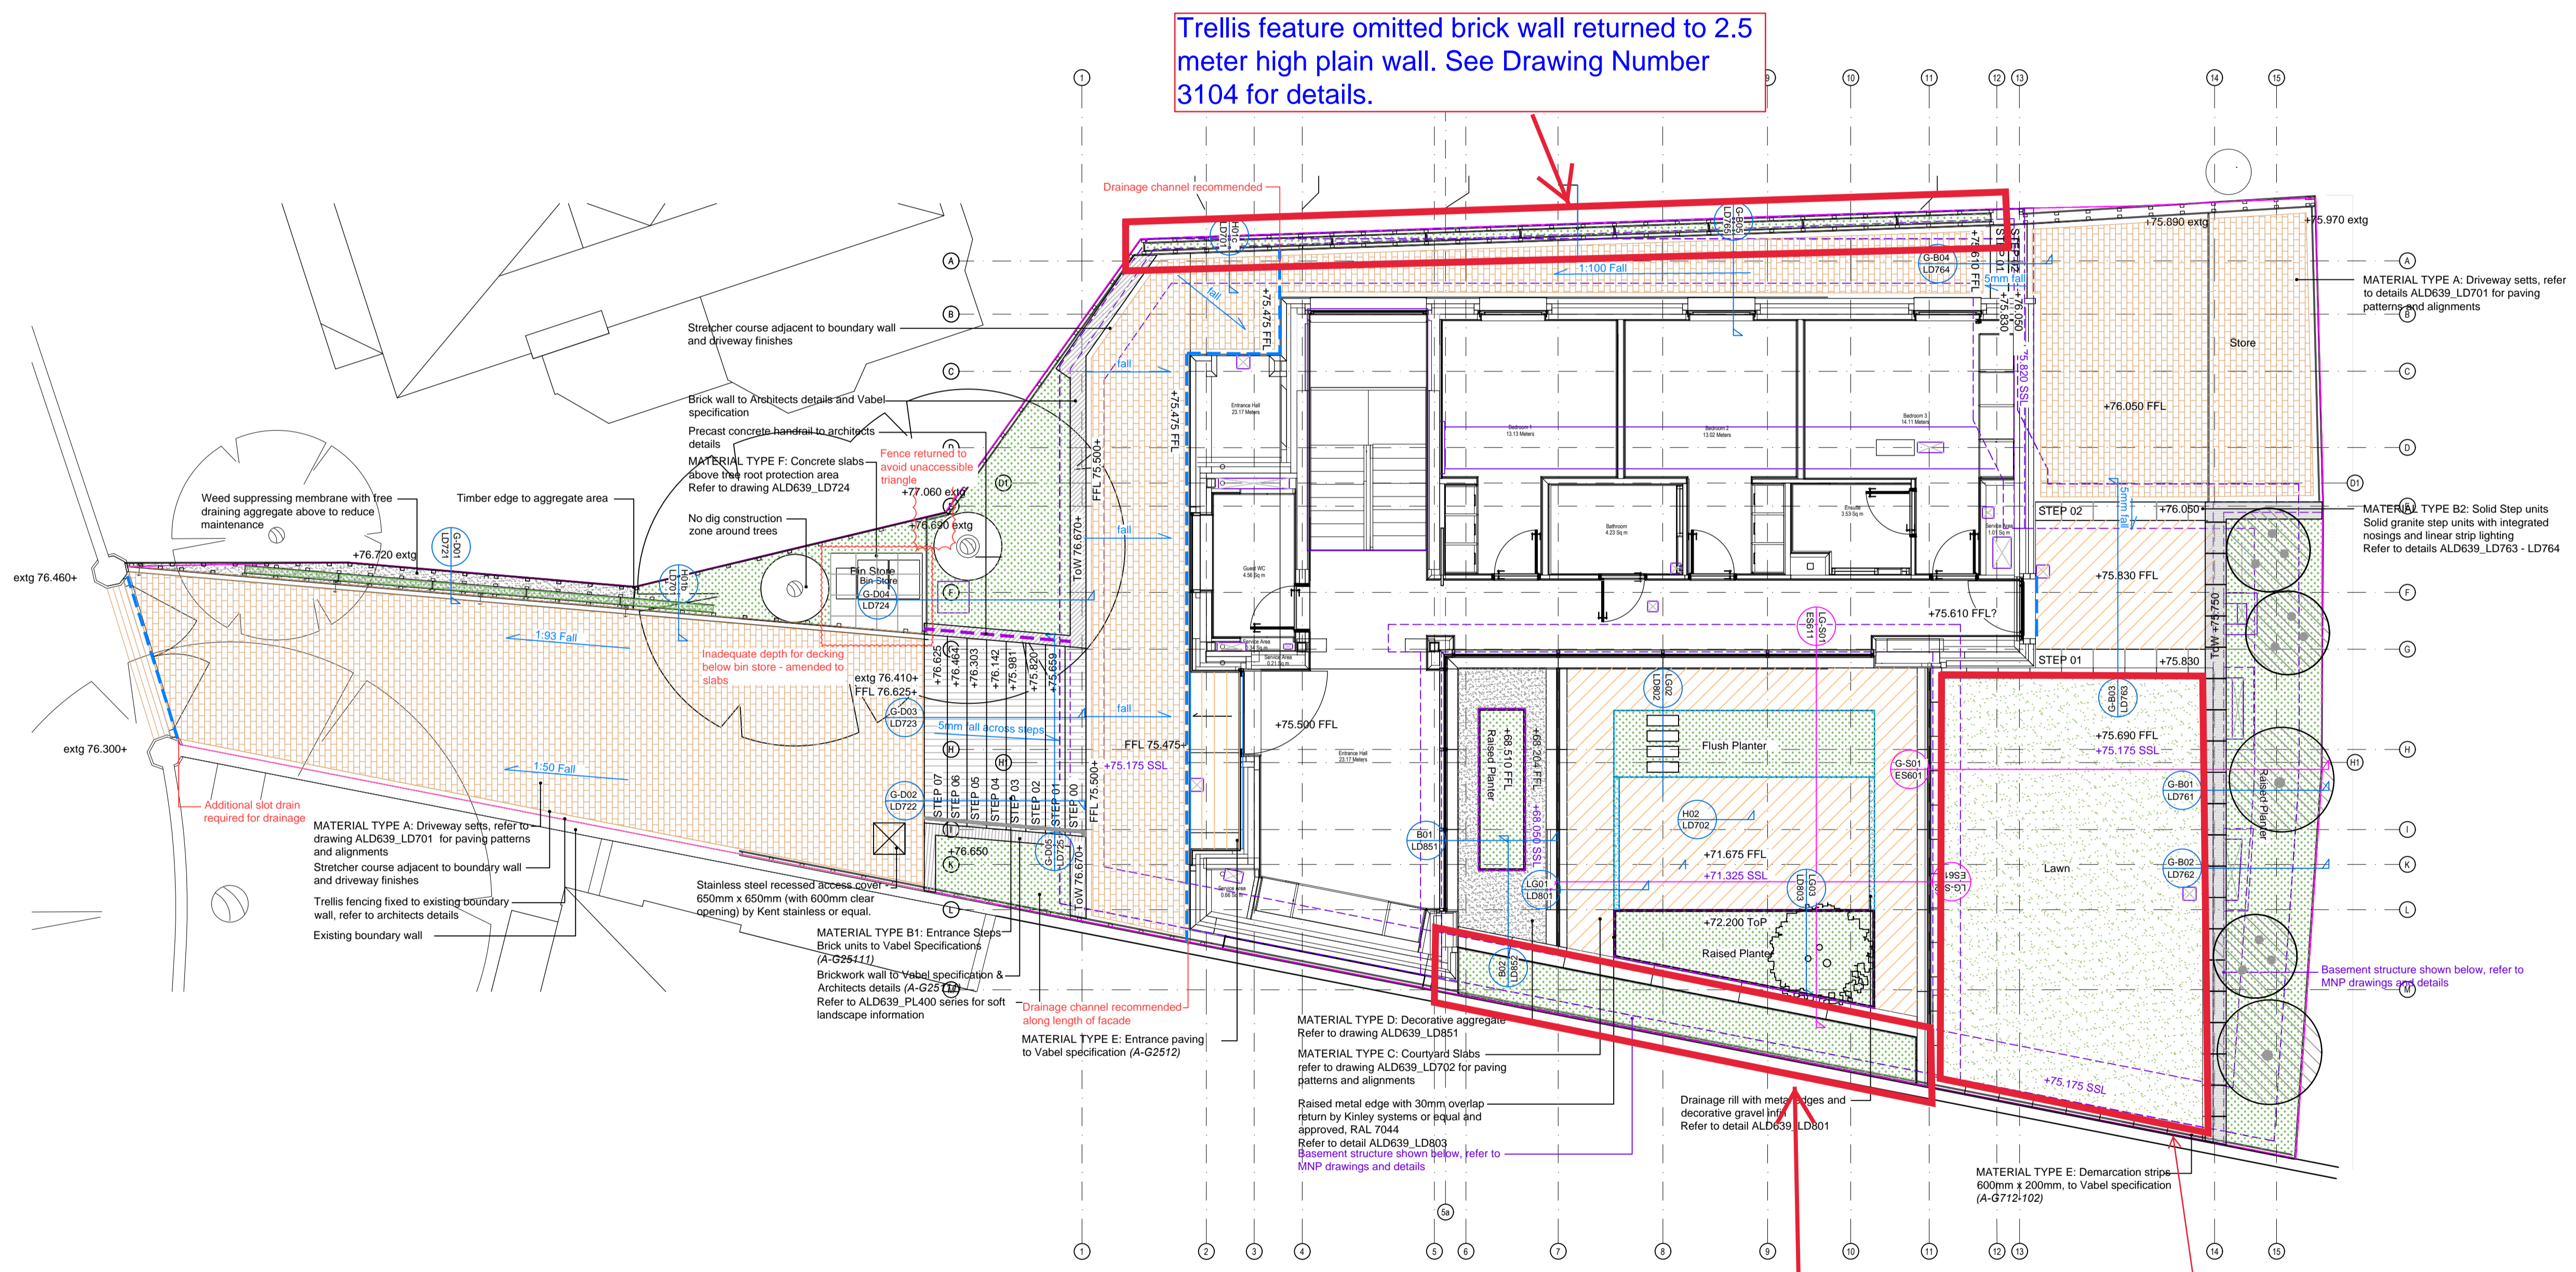

Trellis feature omitted brick wall returned to 2.5 meter high plain wall. See Drawing Number 3104 for details.

Area of planting to be omitted and changed to paving to allow for access for maintenance to the site boundary. Glass balustrade to be introduced to provide guarding along the light well edge to make the area safe for working. See Drawing Number 3104 for details.

Grass lawn replaced with artificial turf due to maintenance concerns.