


1 PROPOSED SECTION AA
A1 @ Scale: 1:50

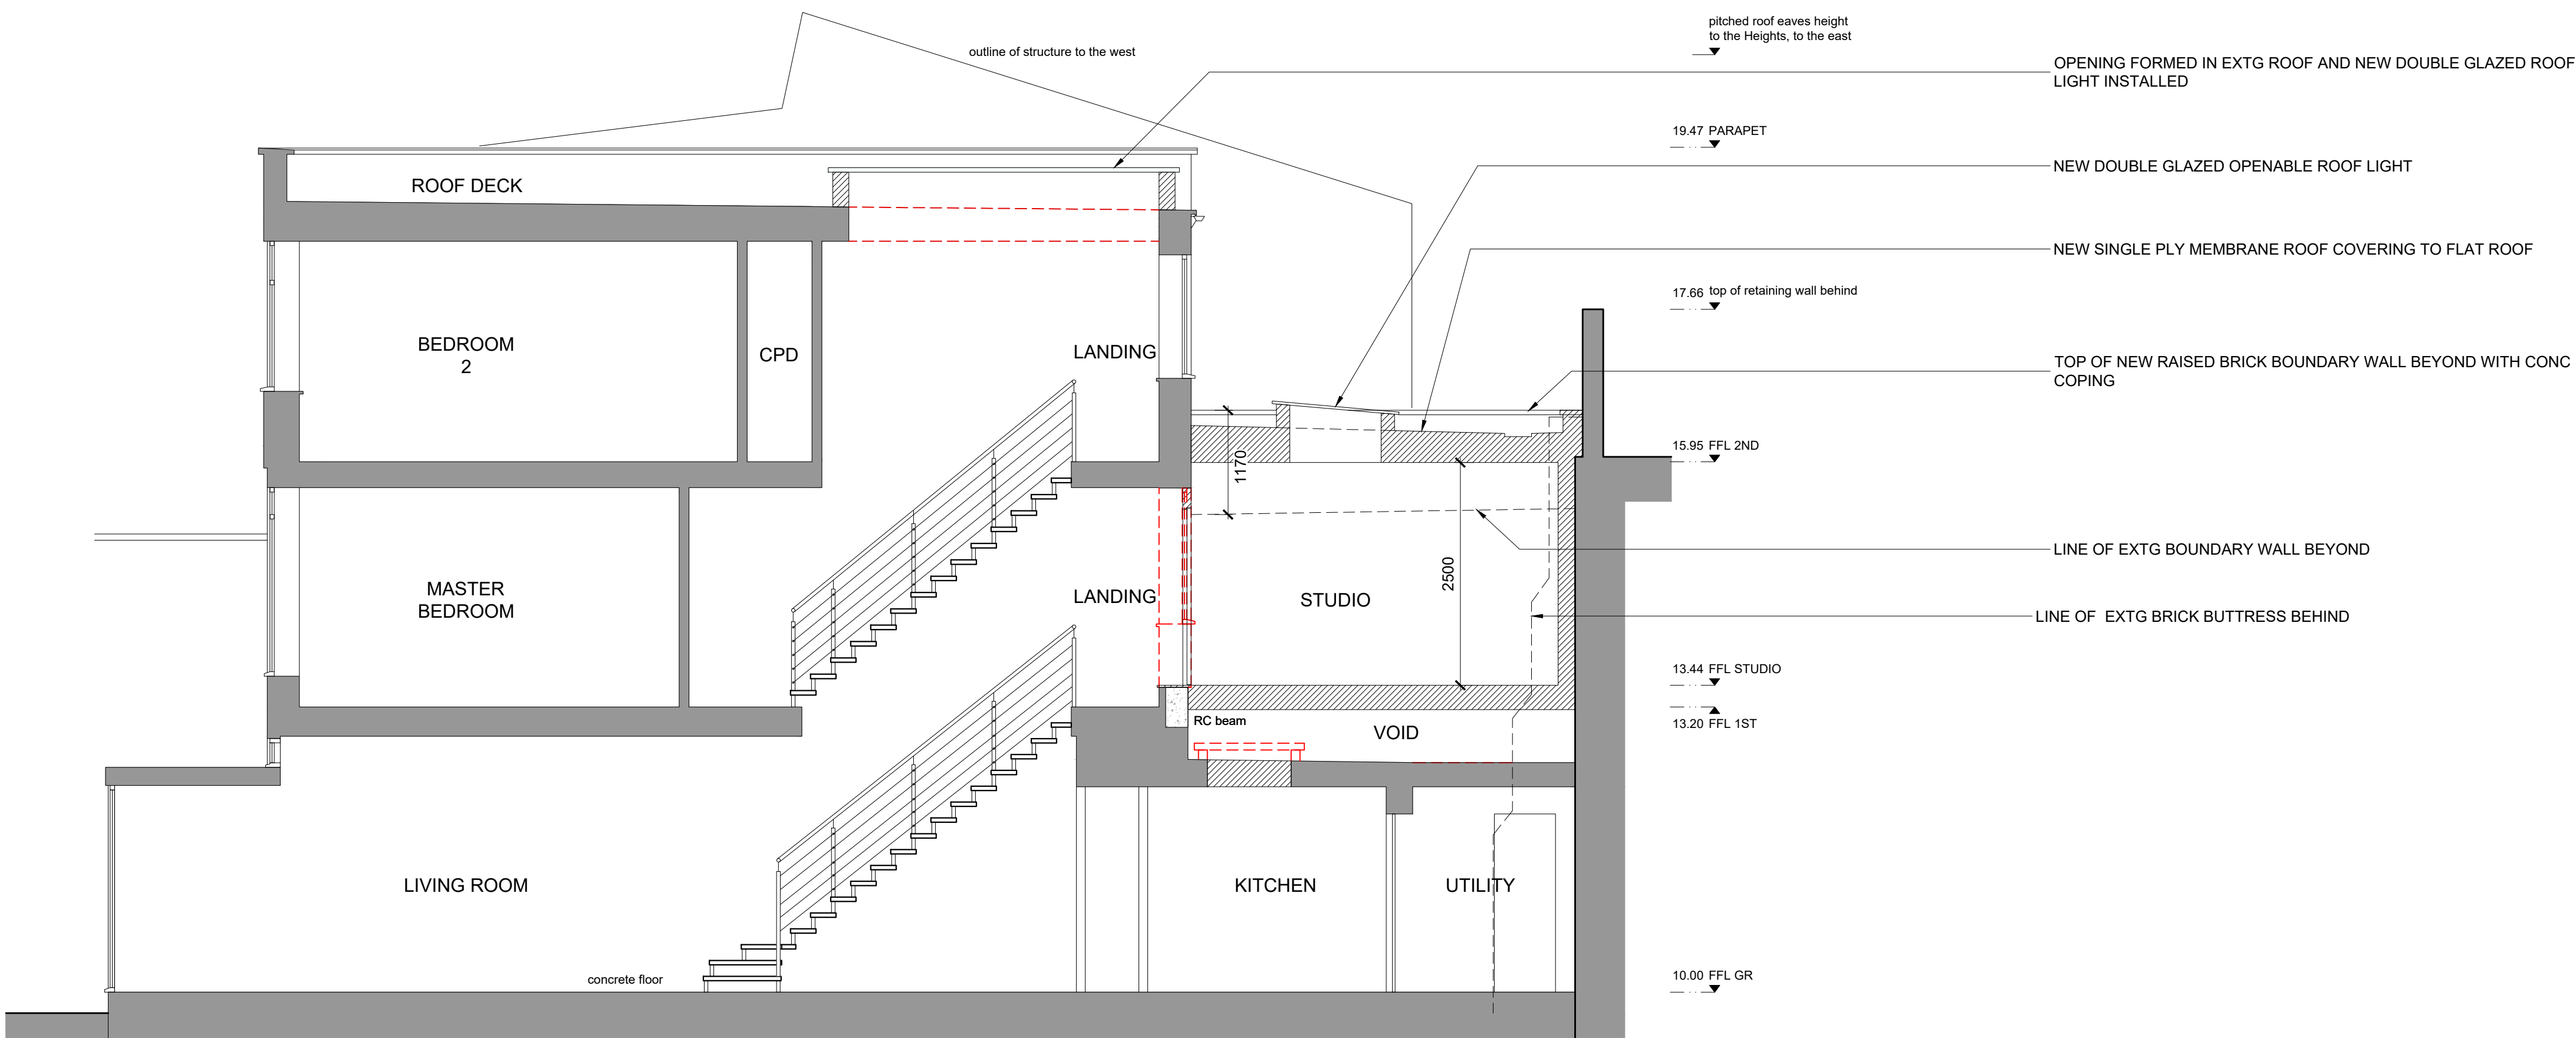

2 PROPOSED SECTION BB
A1 @ Scale: 1:50



P2 20.10.20
Omit Air Source Heat Pump

P1 21.09.20 WHL
* PLANNING APPROVAL
rev amendments date by



T + 44 (0) 20 7436 1133
W ipa-architects.com

Project
4 OAK HILL PARK MEWS
LONDON
NW3 7LH

Drawing Title
PROPOSED
SECTIONS AA, BB

Drawing Status

PLANNING

Date 17/08/20 Drawn by WHL

Scale
A1 @ 1:50 A3 @ 1:100

Drawing No. 20071.2000 Rev P2

Cad File
20071.2000 (P_SECT)

© IPA Architects: All rights reserved.