
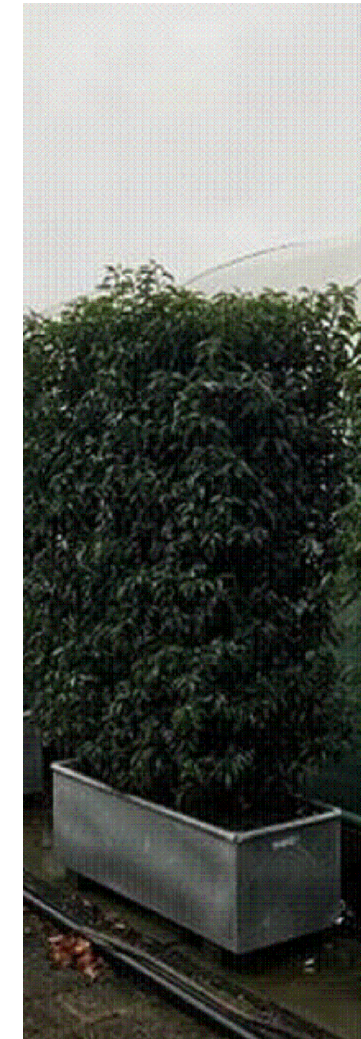


Ligustrum Ovalifolium (oval-leaved privet)

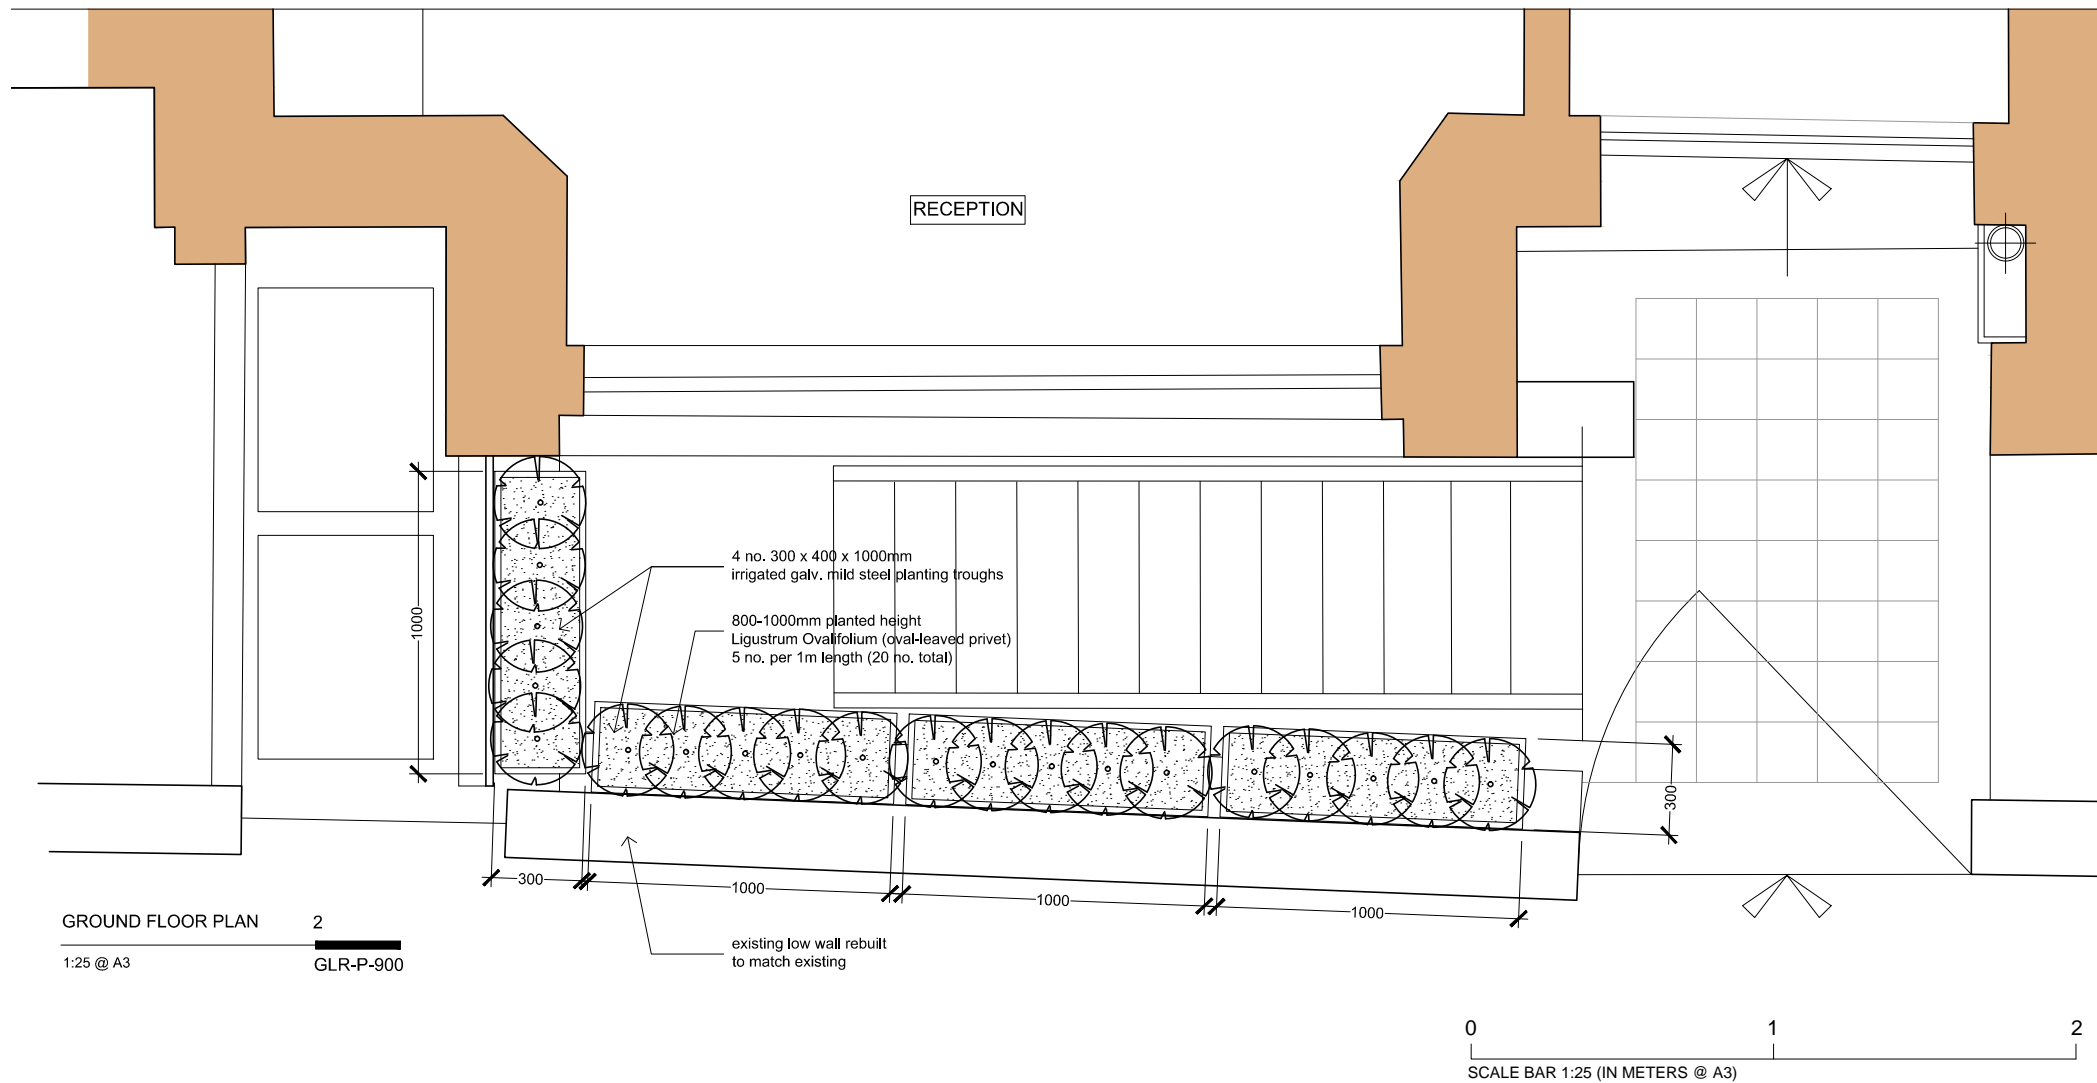

galv. mild steel planting trough

**general notes**

THIS DRAWING IS COPYRIGHT OF STUDIO MARK RUTHVEN. THIS DRAWING MUST BE READ IN CONJUNCTION WITH THE DESIGNER'S RISK ASSESSMENT, SPECIFICATION AND ALL OTHER RELEVANT DOCUMENTATION AND DRAWINGS. STUDIO MARK RUTHVEN ACCEPT NO LIABILITY FOR ANY EXPENSE, LOSS OR DAMAGE OF WHATSOEVER NATURE AND HOWEVER ARISING FROM ANY VARIATION MADE TO THIS DRAWING OR IN THE EXECUTION OF THE WORK TO WHICH IT RELATES WHICH HAS NOT BEEN REFERRED TO THEM AND THEIR APPROVAL OBTAINED. FOR THE PURPOSE OF CONSTRUCTION DO NOT SCALE FROM THIS DRAWING OR THE COMPUTER DIGITAL DATA. ONLY FIGURED DIMENSIONS ARE TO BE USED. IF IN DOUBT ASK.

**purpose of issue**

**PLANNING**

**notes**

**CLIFTON INTERIORS LTD**  
 168 Regents Park Road  
 Primrose Hill, London NW1 8XN  
 t : 020 7586 5533  
 f : 020 7586 1987  
 e : info@cliftoninteriors.com  
 www.cliftoninteriors.com

rev	notes	date	by	checked

\* for construction do not scale from this drawing.  
 \* check all dimensions on site.

**StudioMarkRuthven**  
 architecture  
 92 Prince of Wales Road, London, NW5 3NE  
 11 & 13 Patwell Street, Bruton, BA10 0EQ  
 T 020 7485 0050

**project name**  
**10 GLENMORE ROAD**  
**LONDON**  
**NW3 4DB**

**drawing title**  
 FRONT LIGHTWELL  
 PLANTING  
 ARRANGEMENT

scale 1:25 @ A3 date 14.01.19

drawn by PW checked MR

project ref.	drawing no.	revision
GLR	GLR-P-900	-

