


Raised bed rendered brick wall extended to the back of garden and curved around existing bay tree.


Location of existing bay tree.

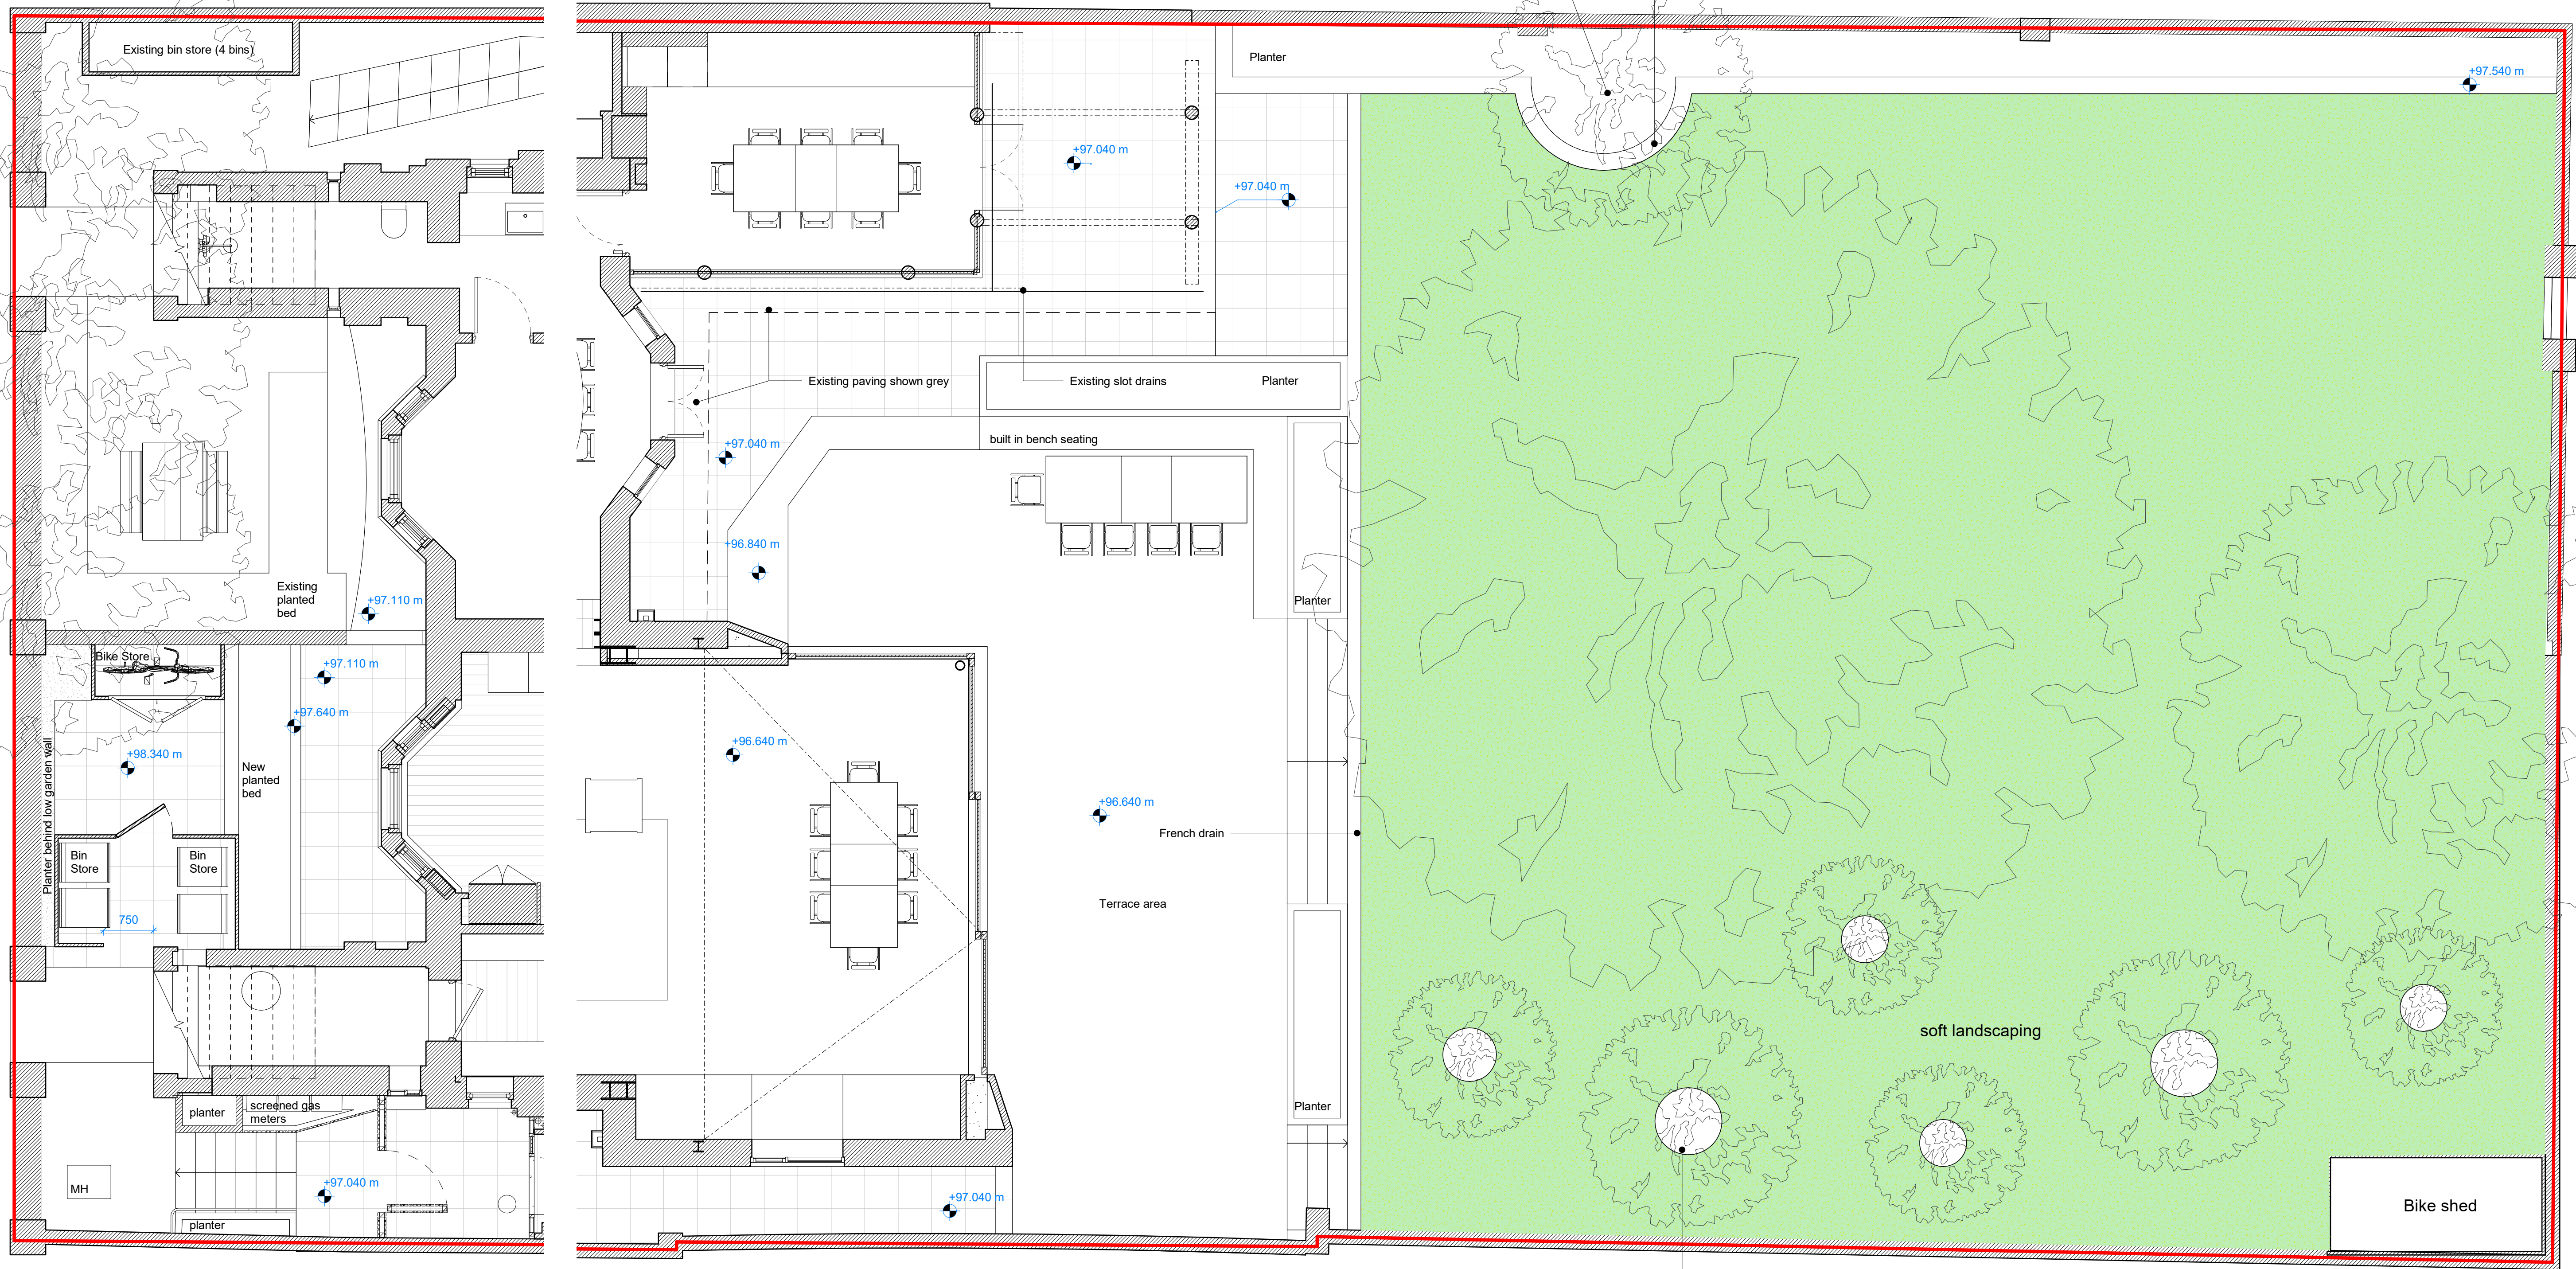

The contractor must check dimensions on site. Only figured dimensions to be worked from.

Any discrepancies must be reported to the architect before proceeding.

NOTES:

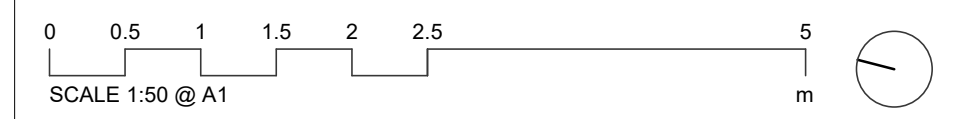

Platform 5
architects
Unit 102
94 Hanbury Street
London
E1 5JL
t 020 7377 8885
e info@platform5architects.com
w www.platform5architects.com

PROJECT TITLE
King Henry's Road
DRAWING TITLE
Hard Landscape Plan

PREPARED DATE
October 2020
SCALE @ A1
1:50
SCALE @ A0
1:100

PROJECT NO.
20-104
DRAWING NO.
120
REVISION
P1

Rev.	Date	Description
P1	26.10.20	Issued for Planning

MF
Checked