



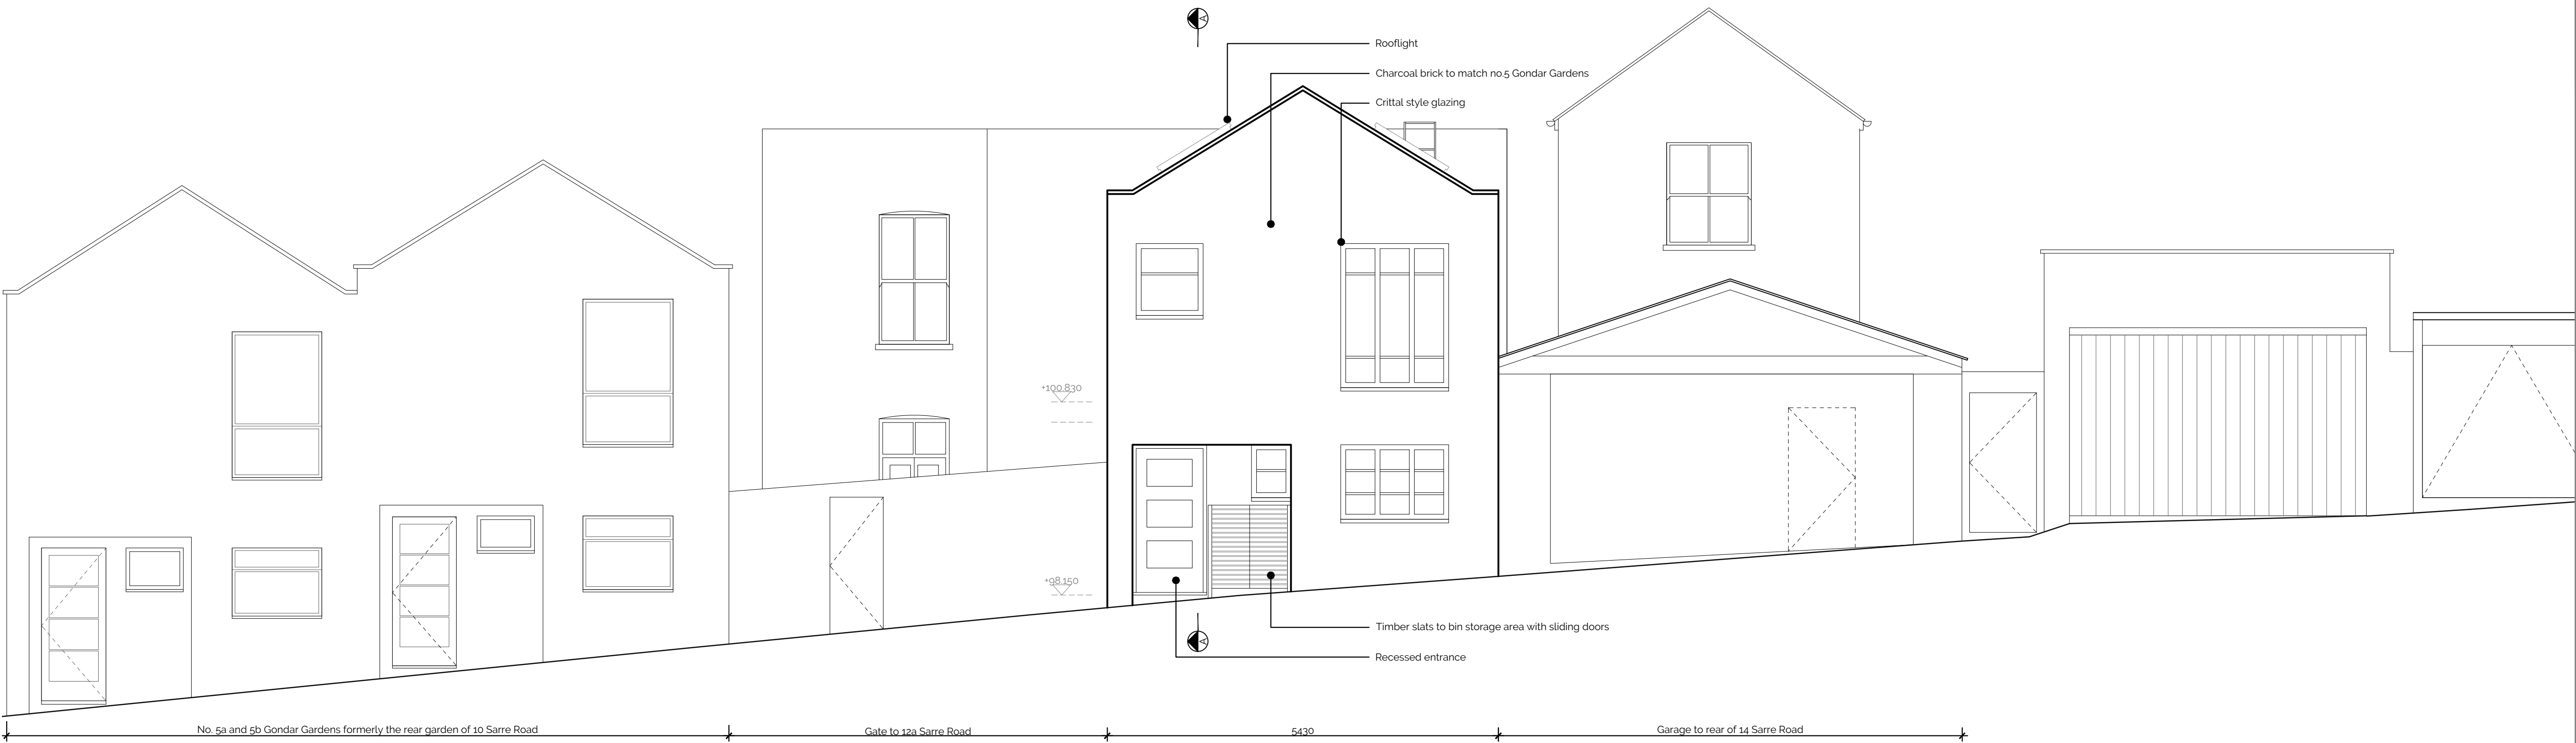

Elevation 1

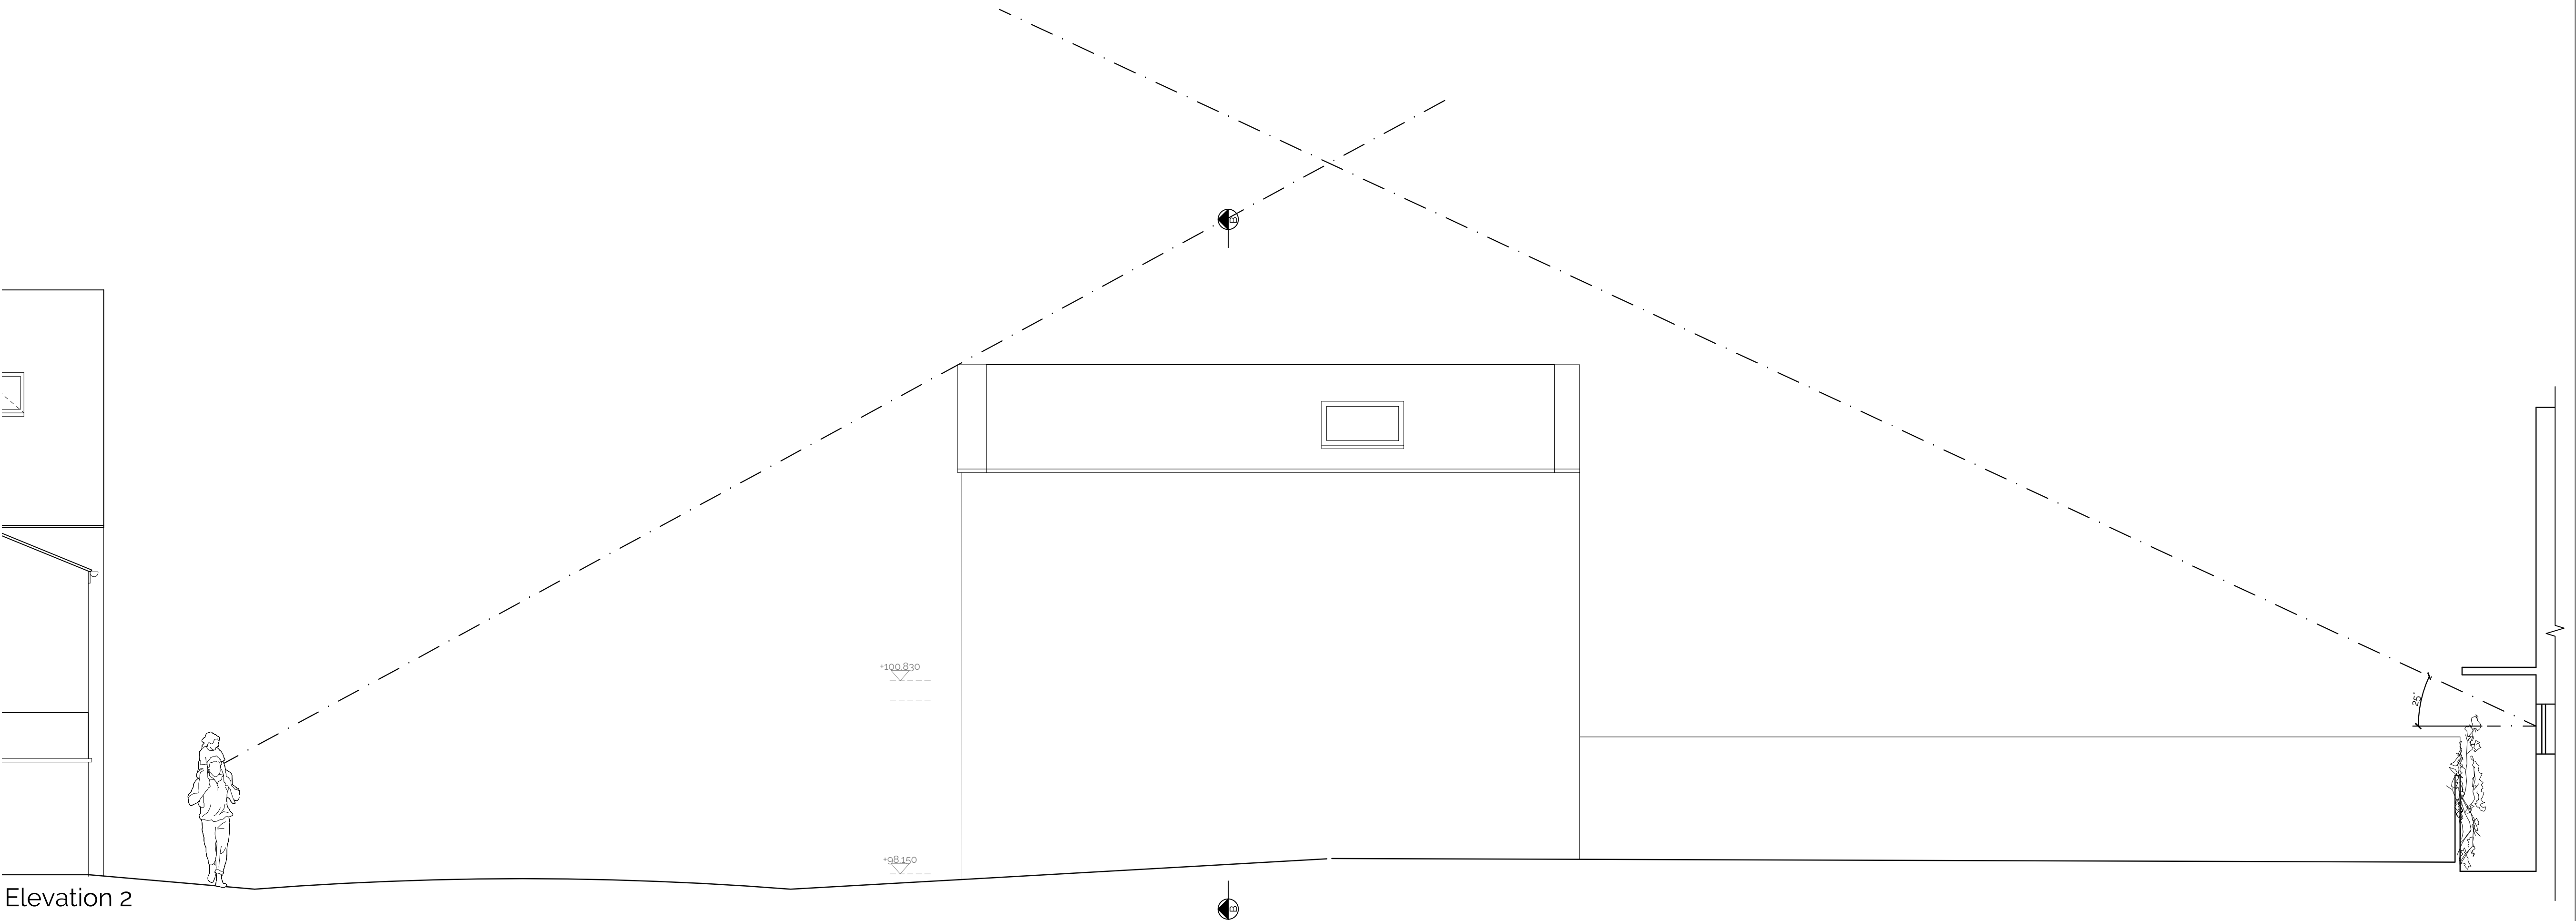

Elevation 2

Revision Issue:

CDM Regulations:

Legend:

00.51.02.03.0m

N

FORMED ARCHITECTS

Third Floor

18-24 Gable House

London

W4 1QP

Client Name:
Pat Butcher

Project Address:
Site to the rear of 12 Sarre Road
facing onto Gondar Gardens

Planning

Drawing Title:

Elevation 1 & 2

Job No:	Dwg No:	Rev:	Scale:	Drawn by:
20-007	132	01	1:50@A1	TP

Do not scale from this drawing. Copyright is the property of Formed Architects & Designers (UK) Ltd. All dimensions to be checked before work commences, any discrepancies to be reported to the Architect