


Elevation 1

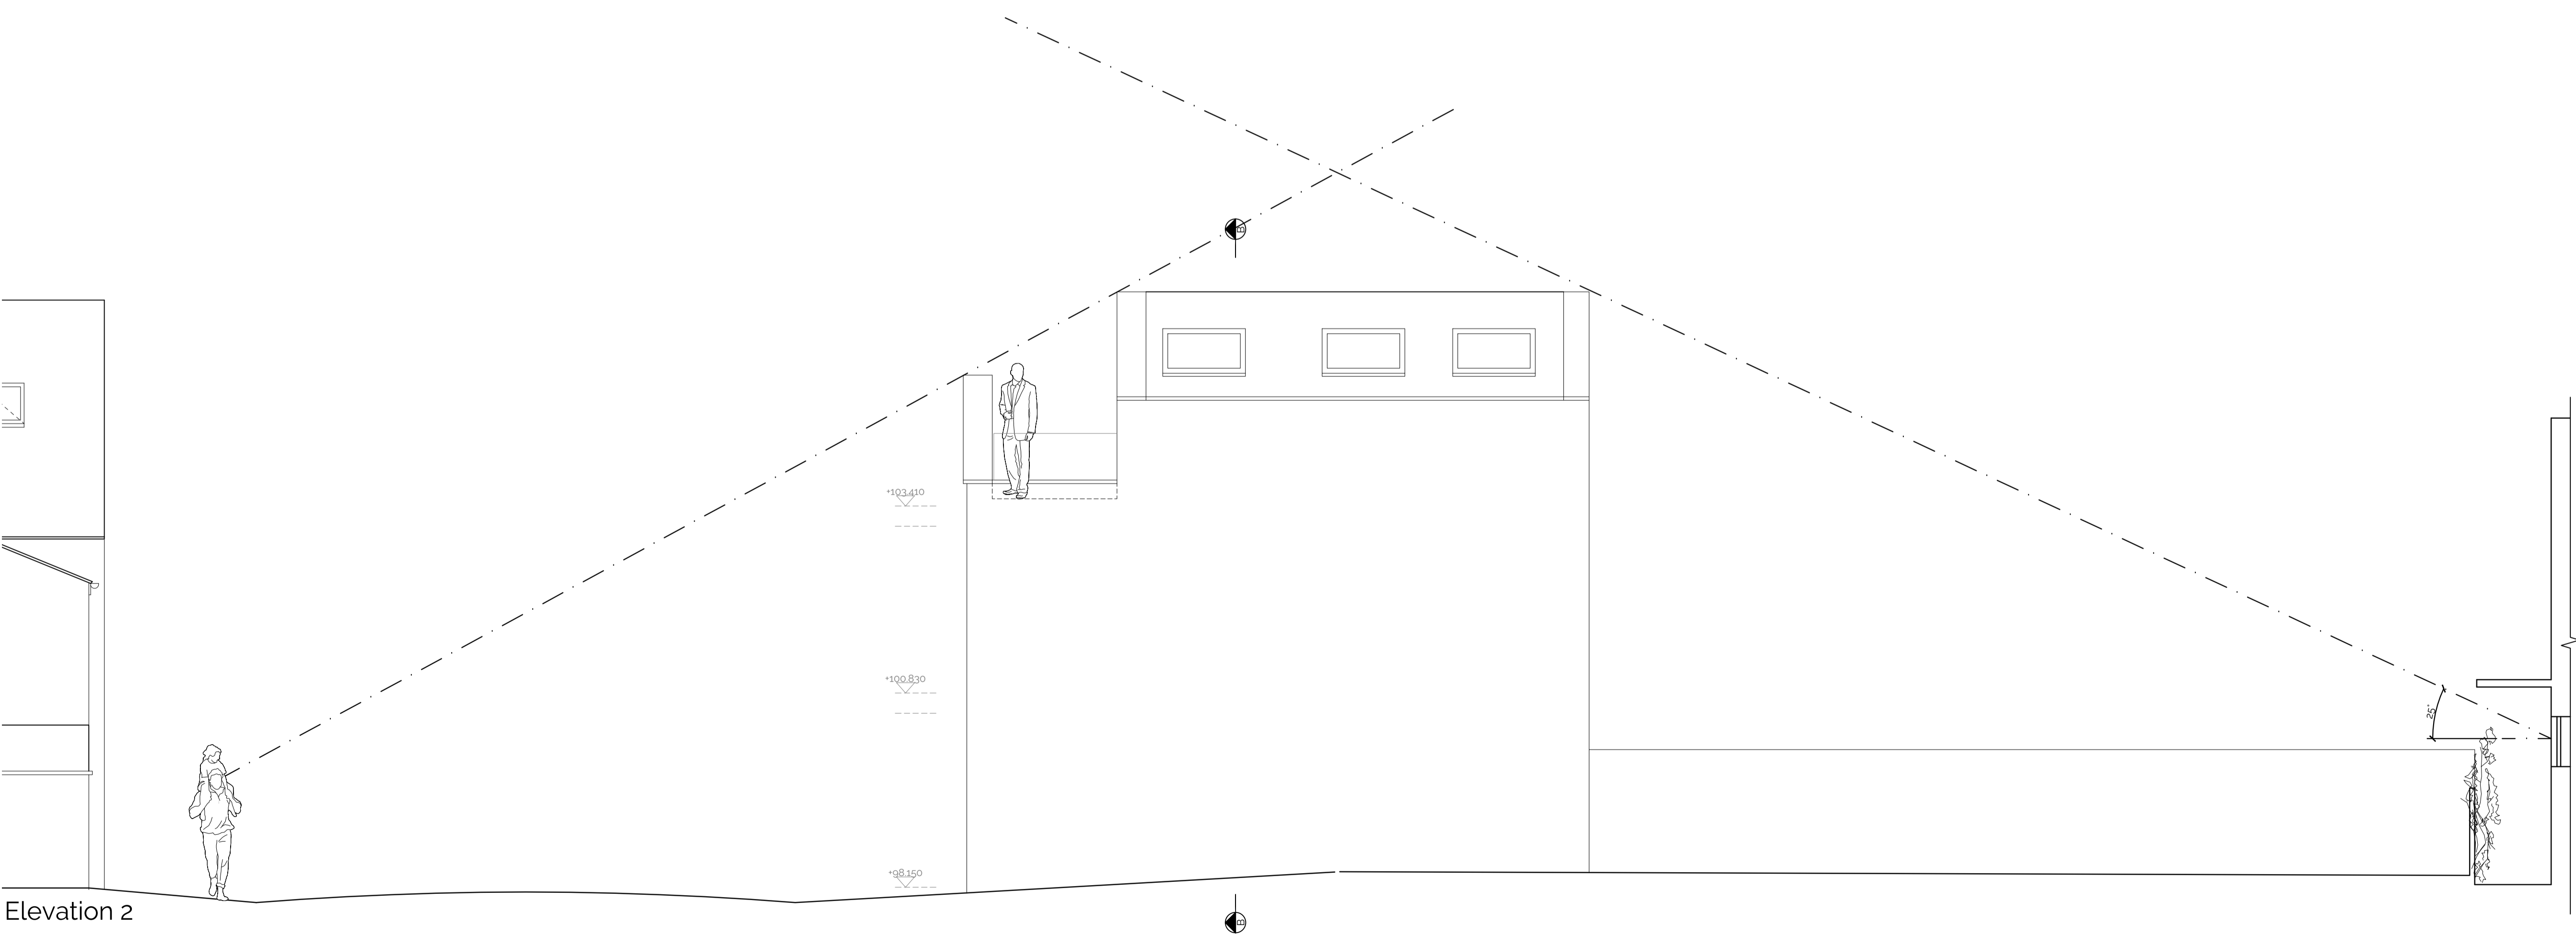

Elevation 2

Revision Issue:

CDM Regulations:

Legend:

Third Floor
18-24 Gable House
London
W4 1QP

FORMED ARCHITECTS

Client Name:
Pat Butcher

Project Address:
Site to the rear of 12 Sarre Road
facing onto Gondar Gardens

Planning

Drawing Title:
Elevation 1 & 2

Job No.	Dwg No.	Rev.	Scale:	Drawn by:
20-007	130	00	1:50@A1	TP

Do not scale from this drawing. Copyright is the property of Formed Architects & Designers (UK) Ltd. All dimensions to be checked before work commences. any discrepancies to be reported to the Architect