

# BOWLES & WYER

## Driveway Sculpture Proposals

**PREPARED FOR**

Barrie Tankel Partnership

**SERVICES**

Landscape Construction

**PROJECT**

2160

**DATE**


20201028

Materials proposed:  
Left to right:


Plain light-coloured large format porcelain tiles for square plinth and circular podium with stainless steel upstand.

Resinbound gravel around podium – same as driveway

Sculpture: Rockgrowth 142 by Arik Levy (client's own) polished stainless steel

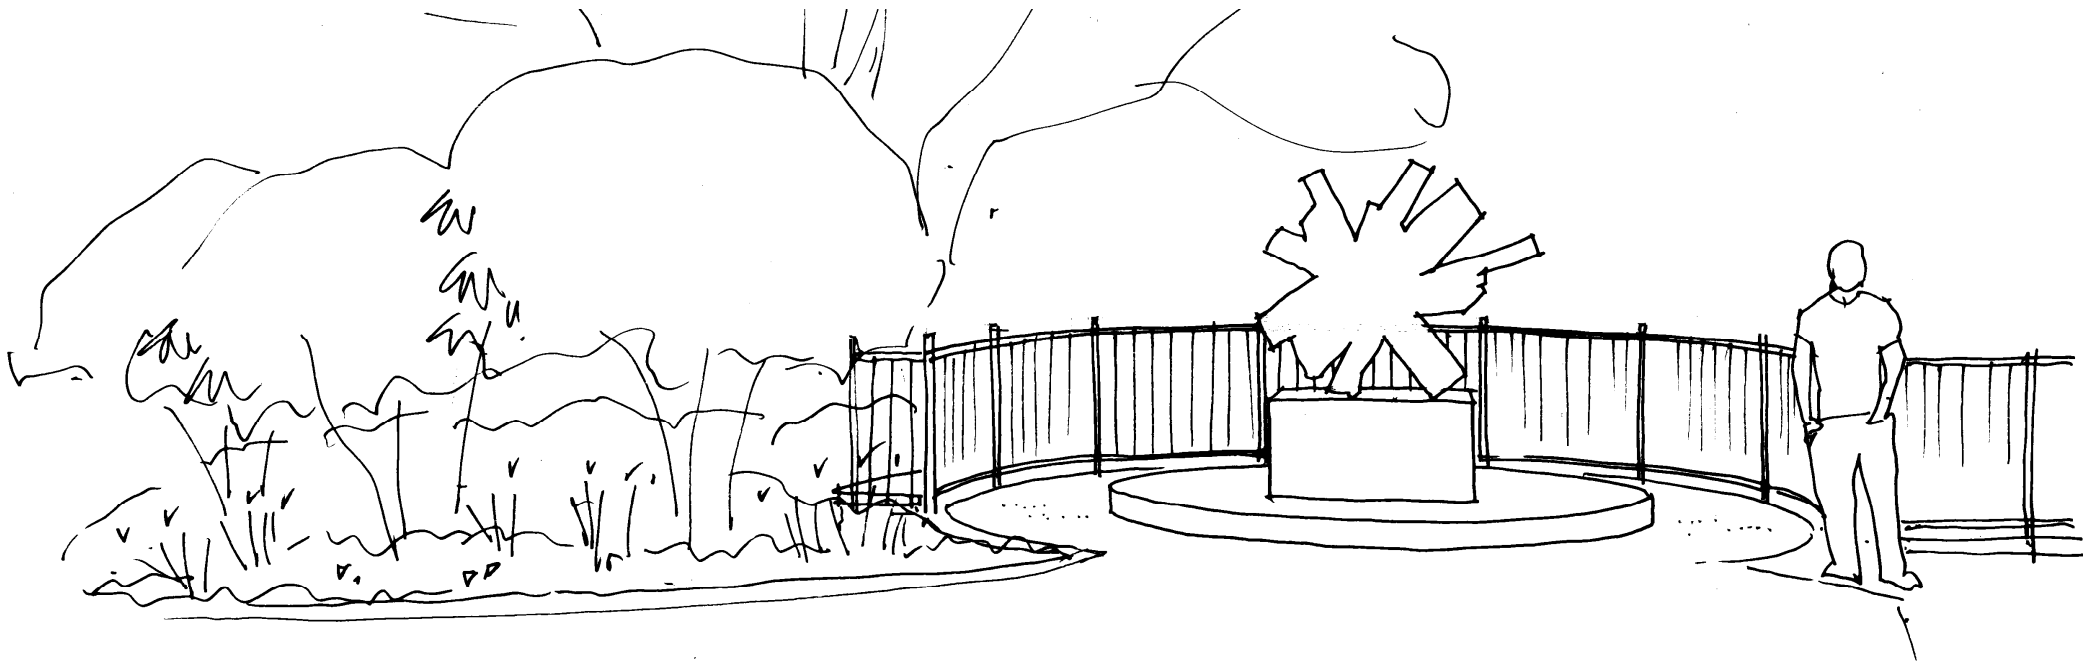

Sketch view from top of driveway looking east towards the road.

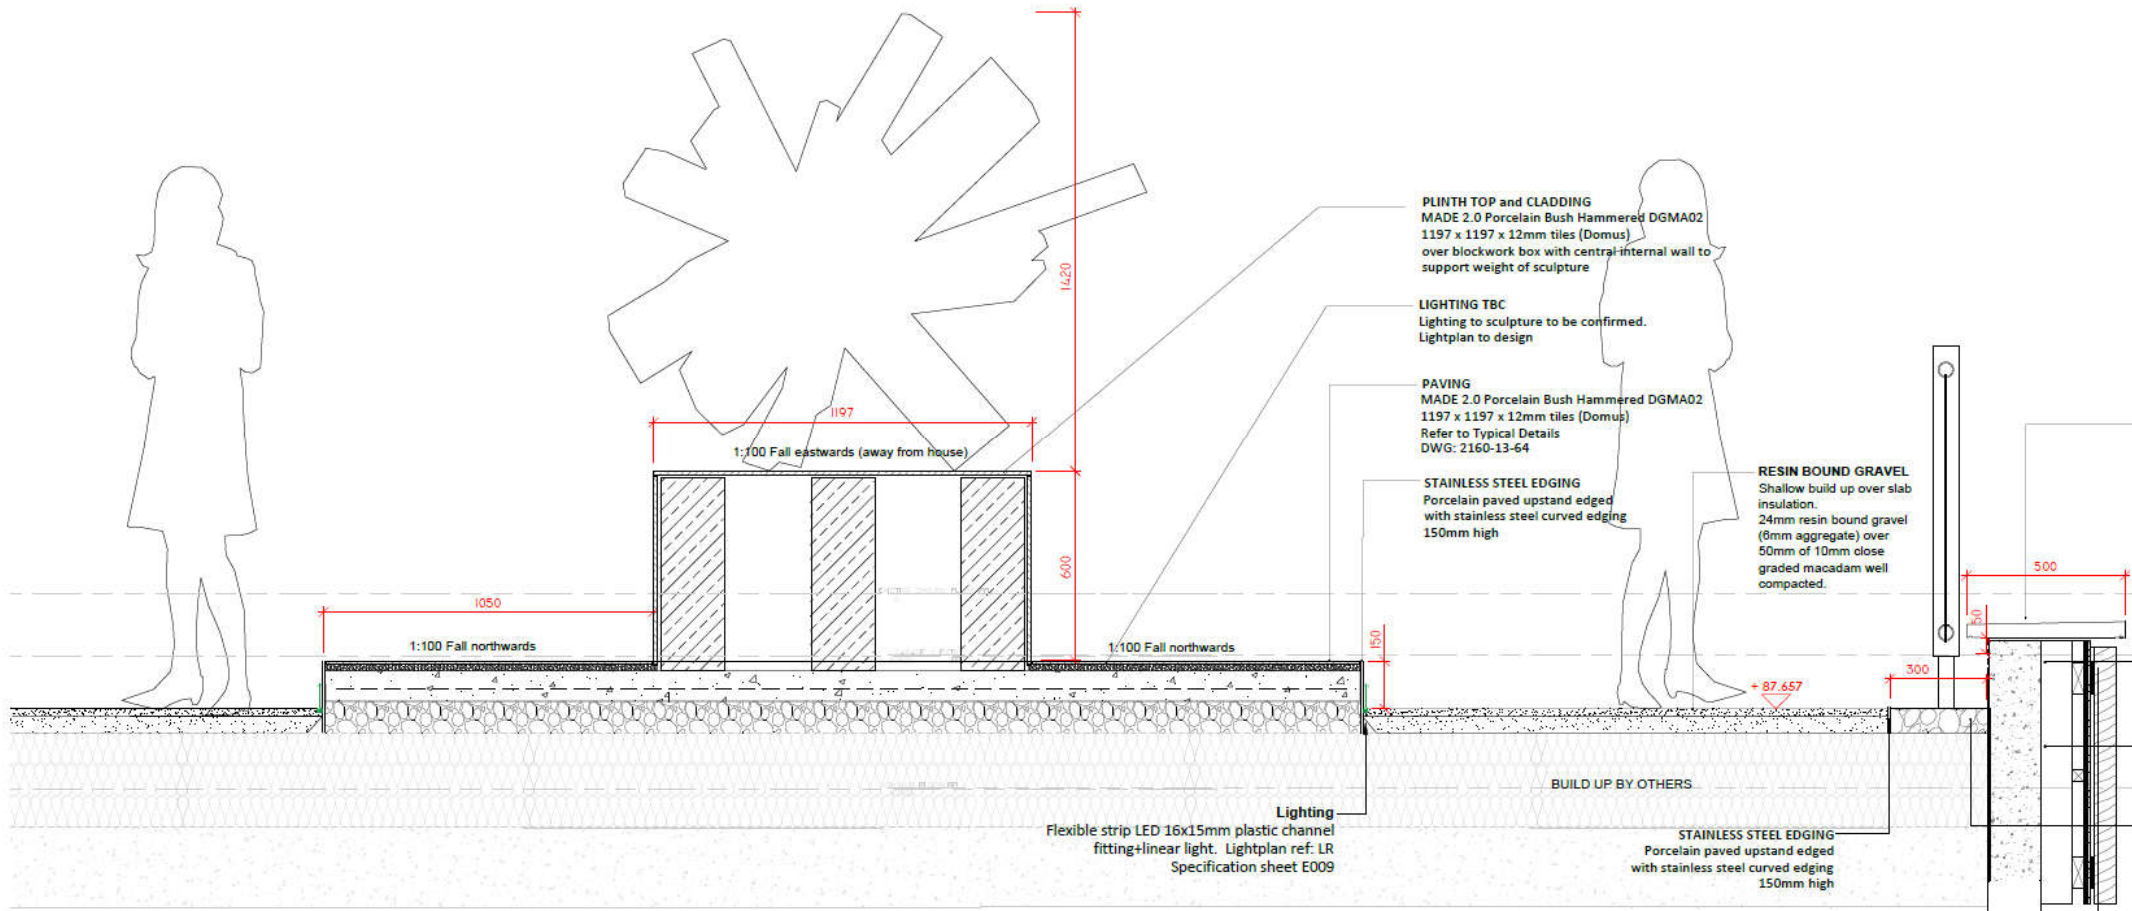

Section across driveway looking northwards showing height of sculpture on plinth in relation to the balustrade and a person



Landscapes  
since 1993