




SECTION J-J ~ EXISTING EXTRACT OUTLET SECTION

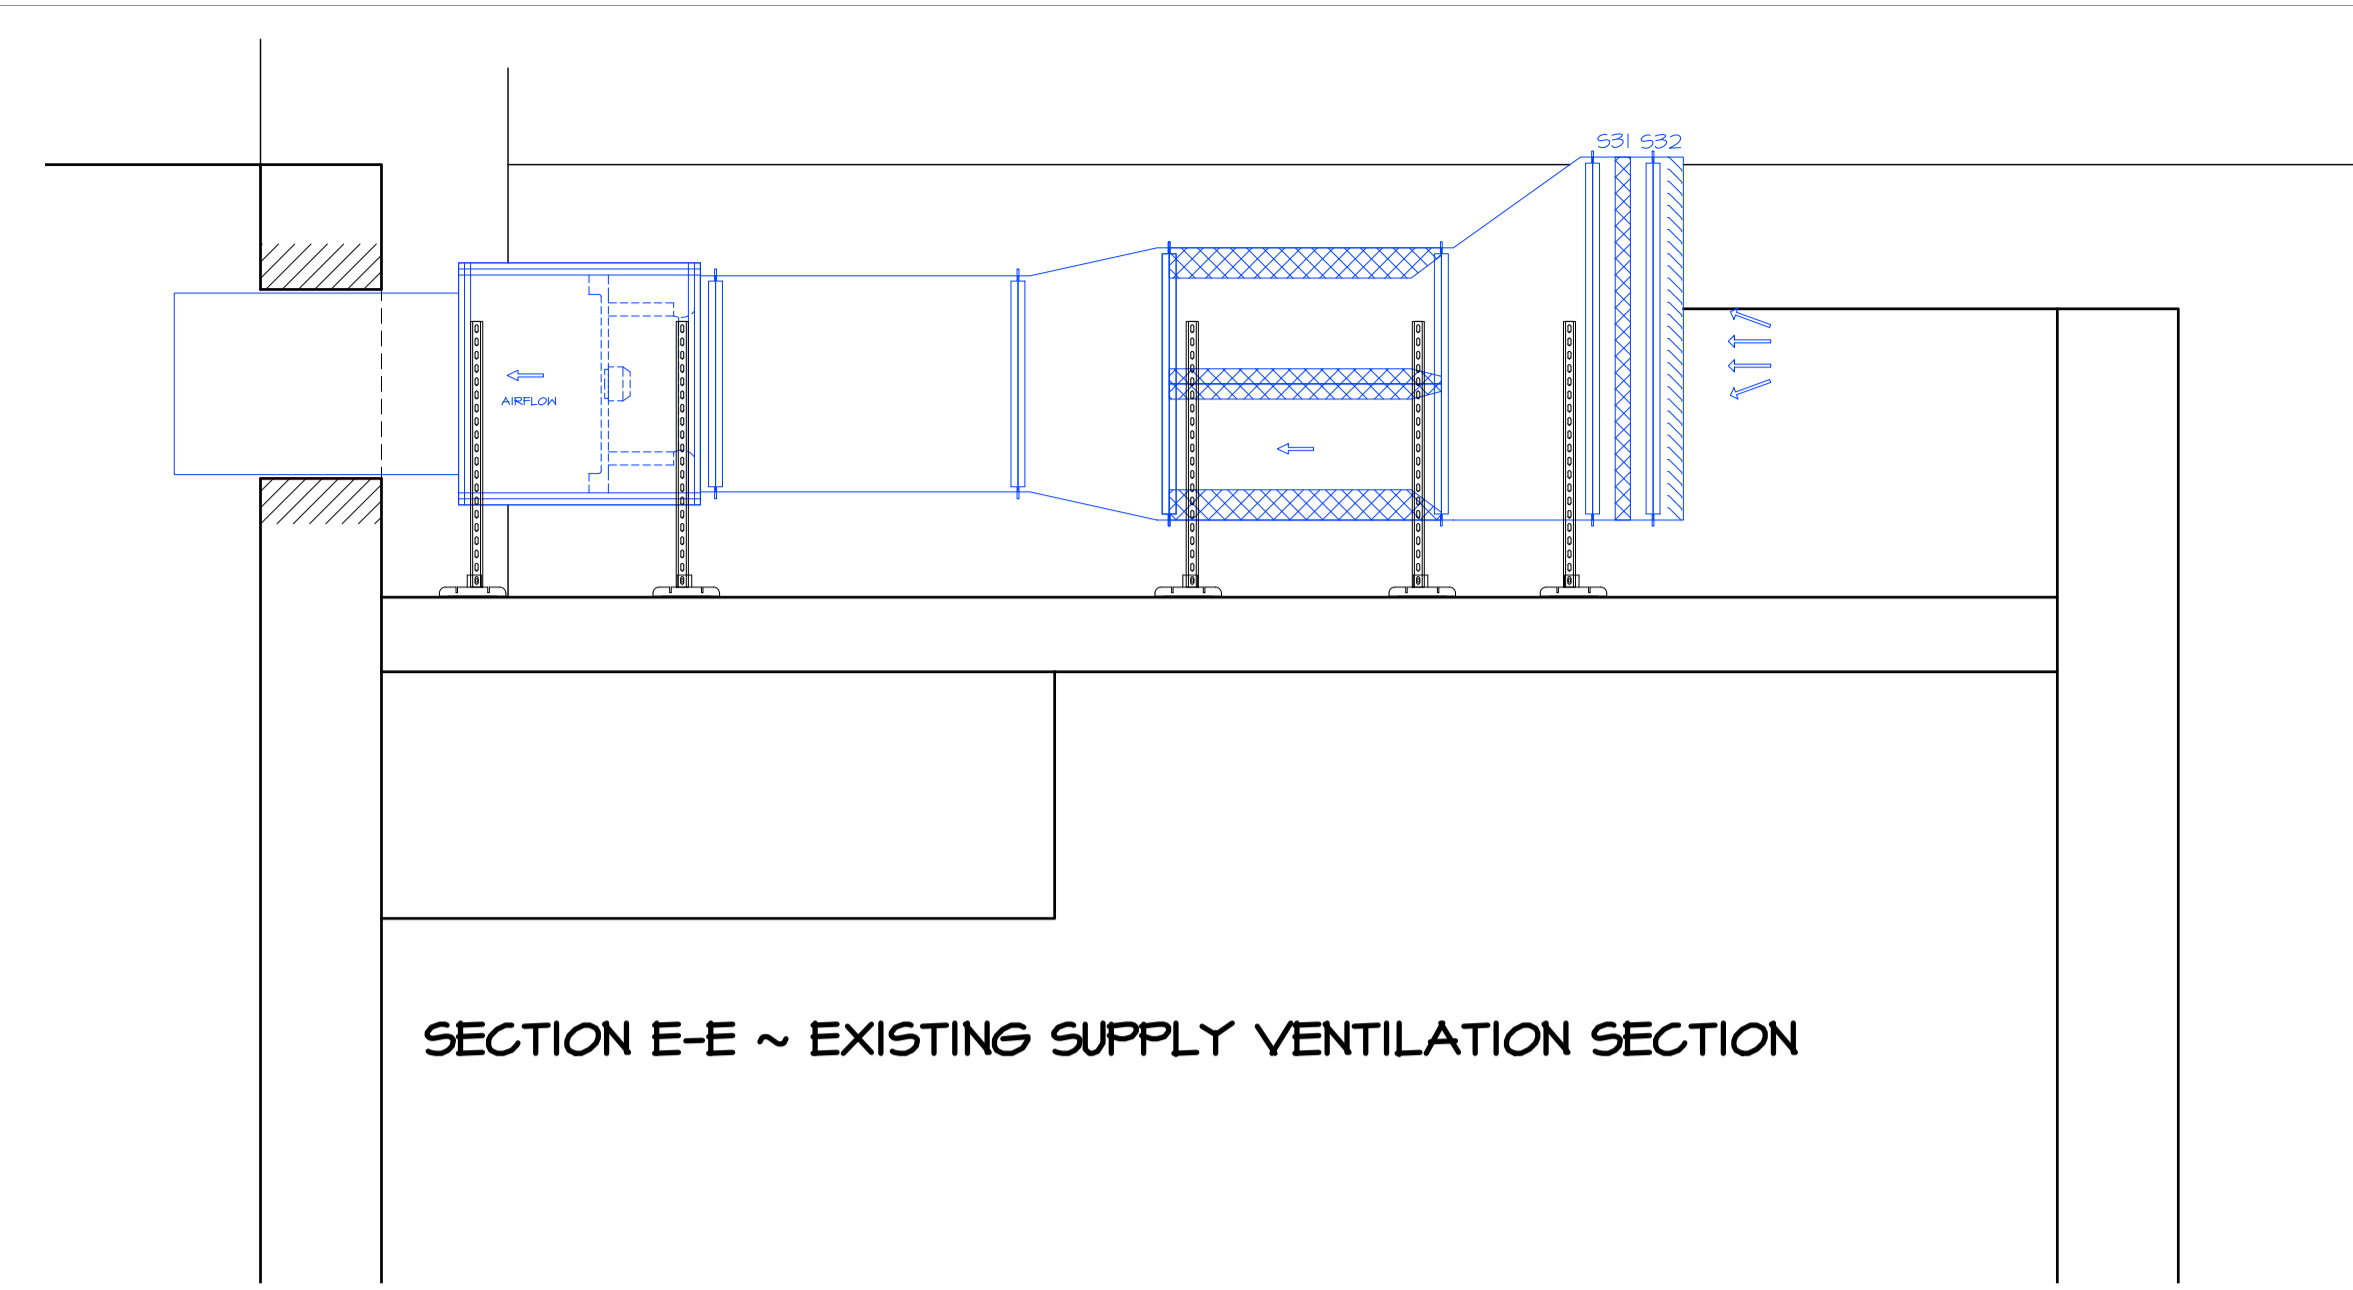

SECTION E-E ~ EXISTING SUPPLY VENTILATION SECTION

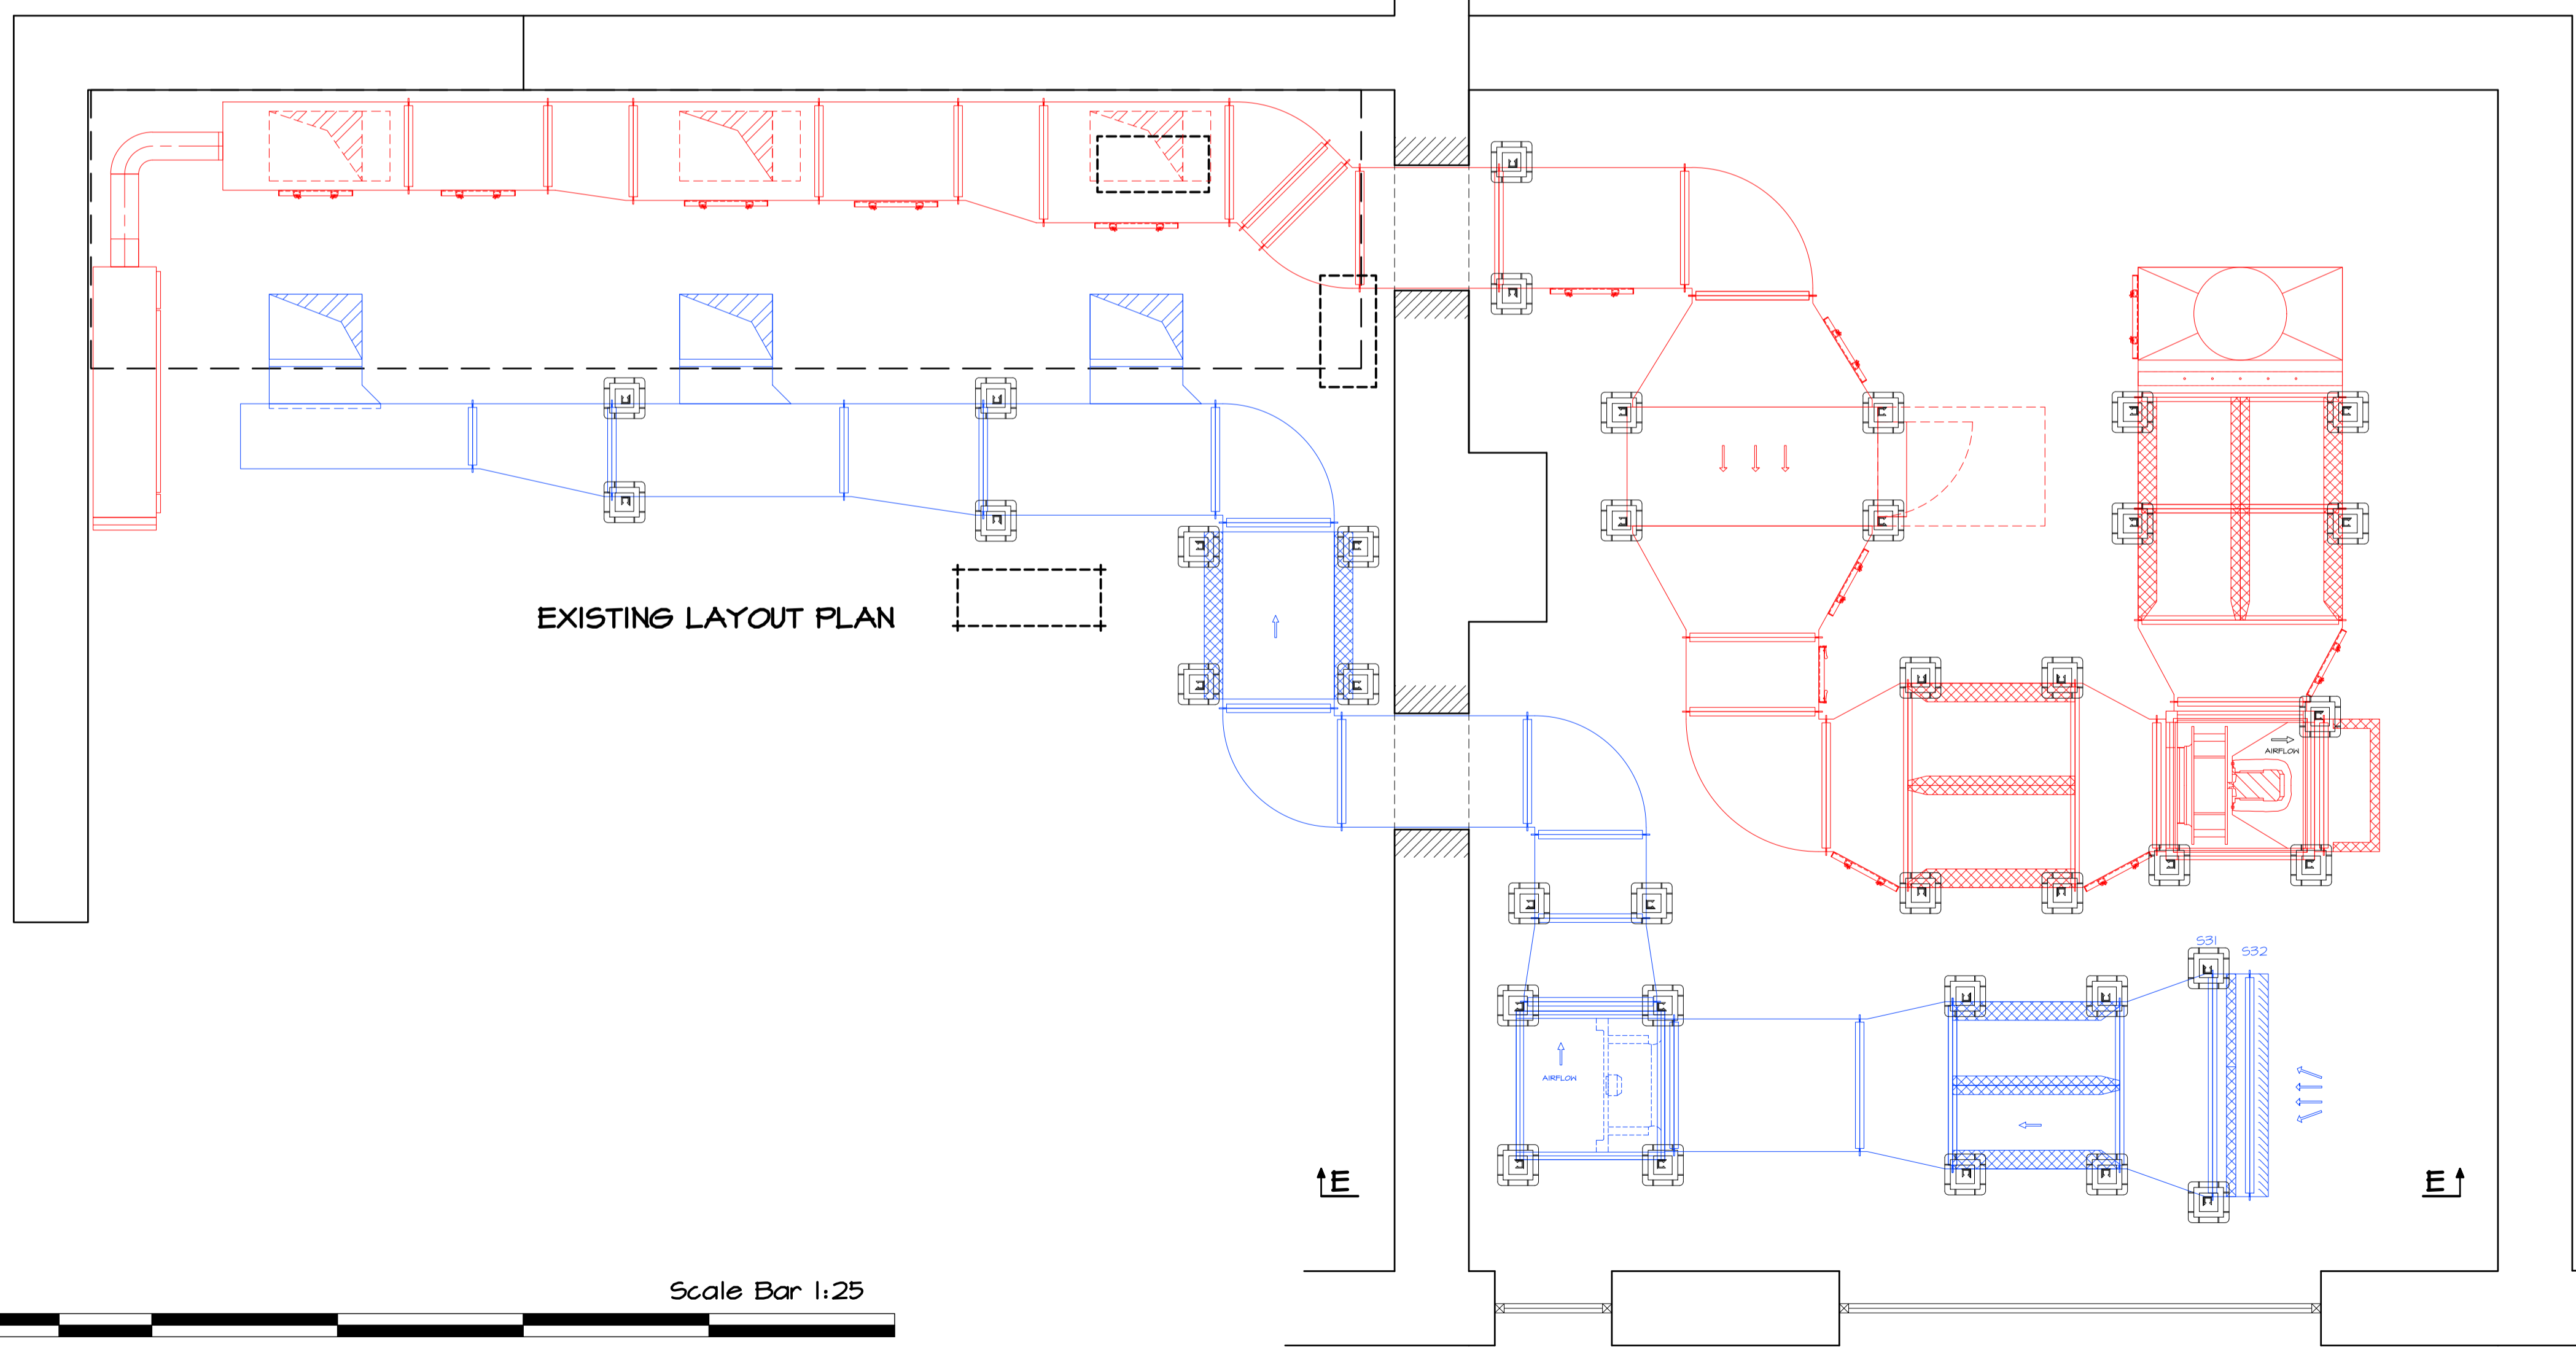

EXISTING LAYOUT PLAN

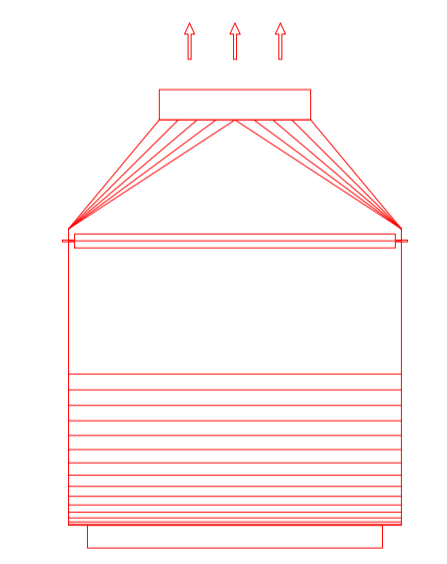

STATUS  
PLANNING

DESCRIPTION REV DATE  
**CYCLONE VENTILATION**

Cyclone Ventilation Ltd.  
UNIT 5, Ashfield Close, Whitehall Road  
Industrial Estate, Leeds, LS12 5JB.  
Tel: 01132 632900  
email: sales@cycloneventilation.co.uk  
Web: www.cycloneventilation.co.uk

CLIENT  
MAB  
PROJECT  
FREEMASONS ARMS HAMPSTEAD  
DRAWING

EXISTING VENTILATION SYSTEM

SCALE	DRAWN	CHECKED	REV.
1:25@A1	RPW	CJW	-
DATE:	JOB NO.	DWG. NO.	

OCT'20	1038	003
--------	------	-----

Original sheet size A1

**COPYRIGHT ©**  
This drawing is copyright and issued to you in confidence. It must not be copied, used or disclosed, in whole or in part, to third parties without our written permission and remains the property of CYCLONE VENTILATION LIMITED and must be returned on request. ©  
NOTE: All dimensions are in millimetres unless stated otherwise. If in doubt ask. Do not scale from this drawing.  
DRAWING INFORMATION  
This CAD drawing is plotted from file: CV20-1038-001  
This CAD drawing contains the following Xrefs: NA



Scale Bar 1:25