


Materials to match existing unless otherwise stated on the drawings.  
 Any rooflights not to project more than 150mm from the plane of the roof



PROPOSED NORTH ELEVATION

1:50

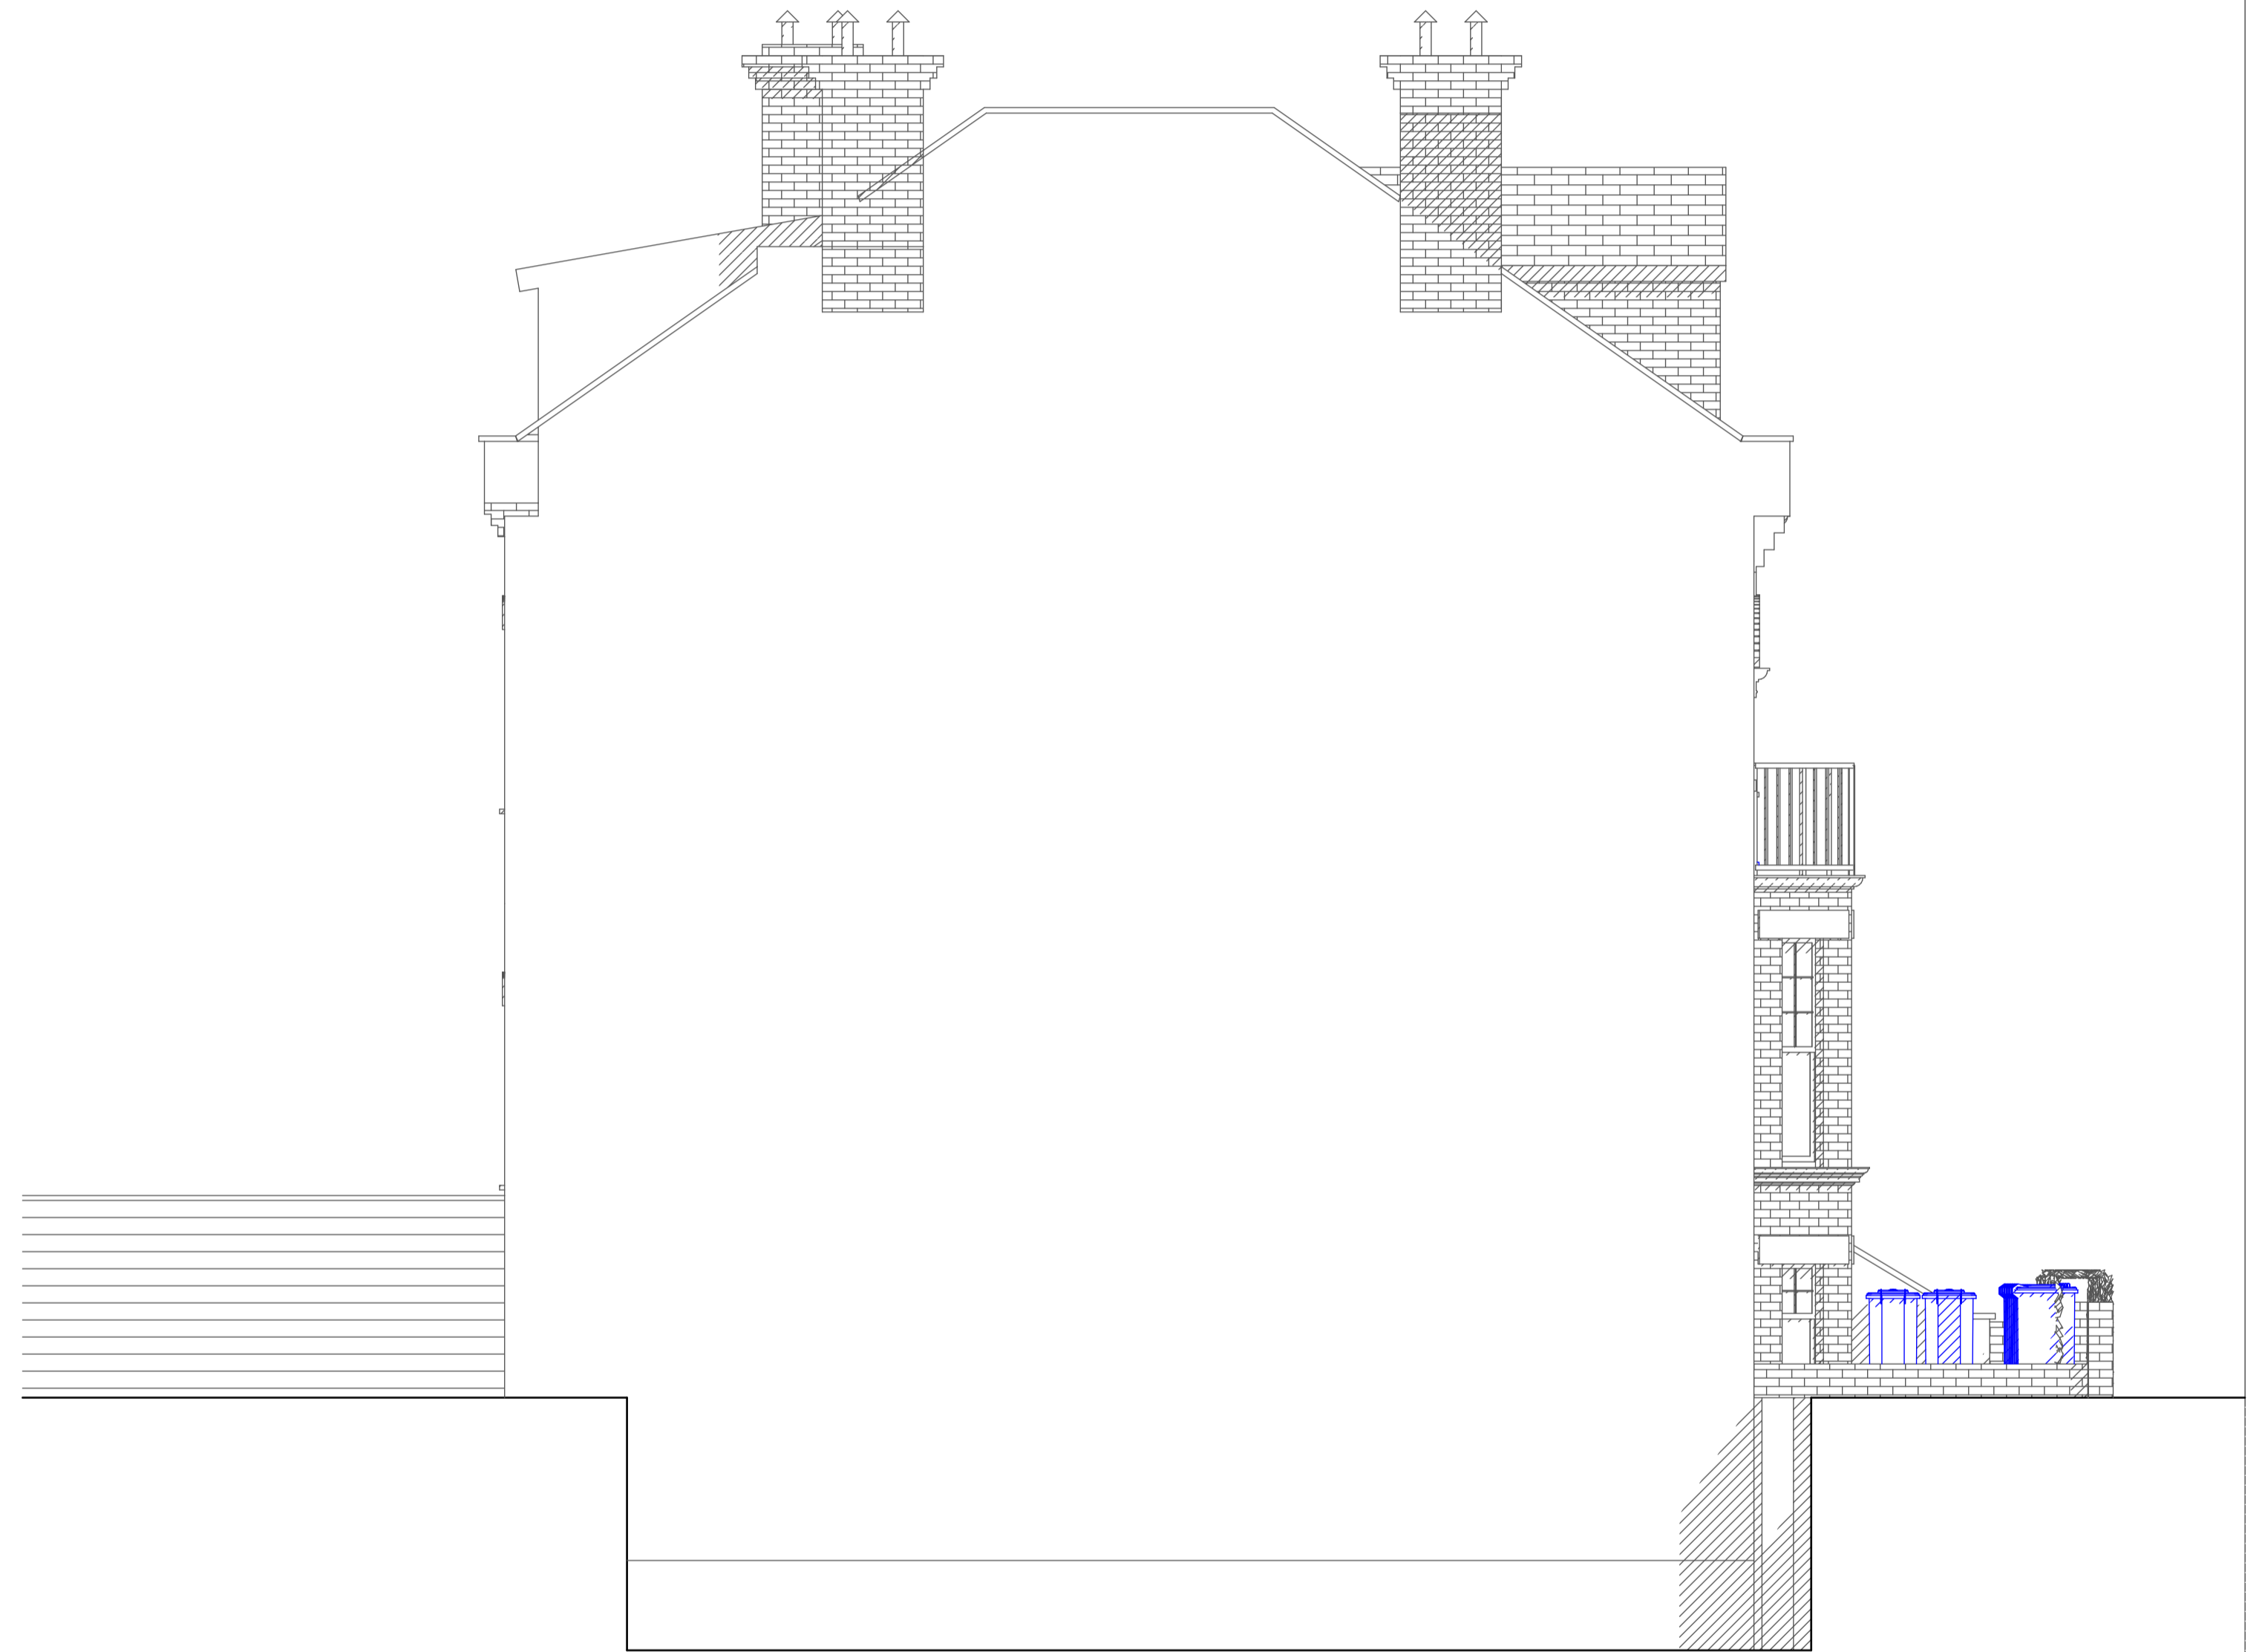

PROPOSED WEST ELEVATION

1:50

Looking to extend your home?  
 Call for a free consultation today;  
 020 8954 6291  
 www.yooparchitects.co.uk  
 YOOP Architects, your local architect

Existing  
 New