


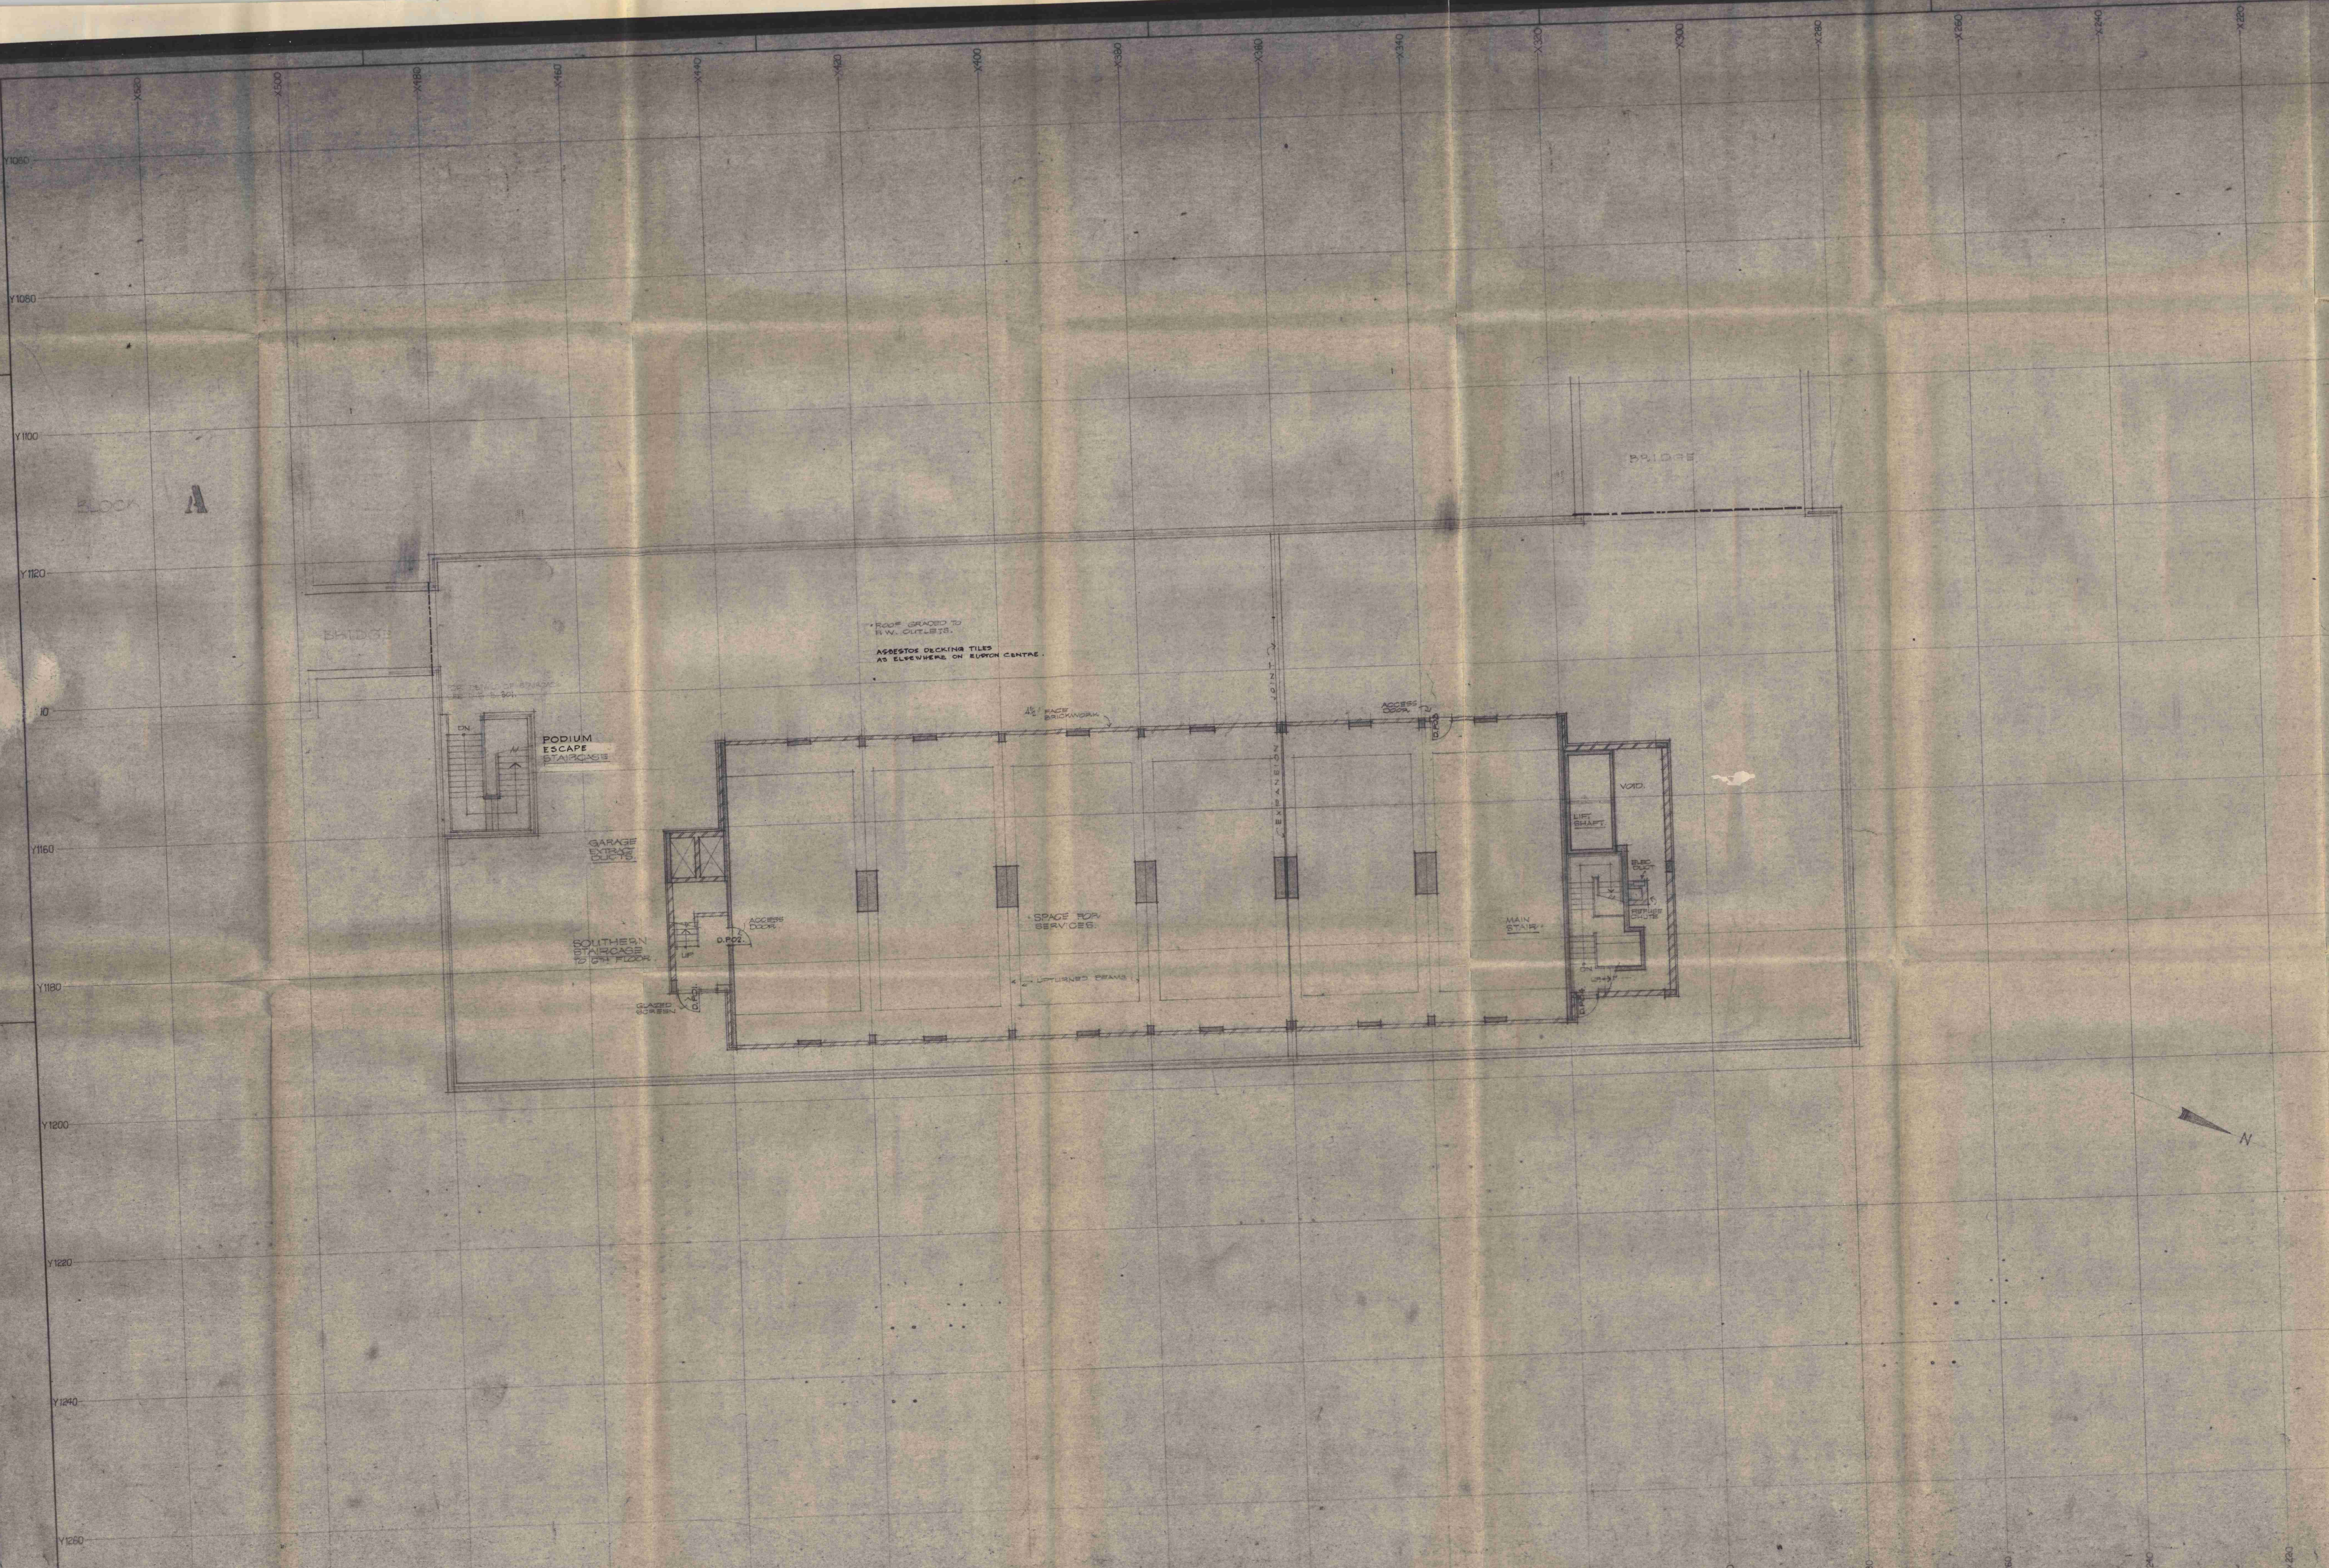

NO DIMENSION IS TO BE SCALED FROM THIS DRAWING.

THE COPY OF THIS DRAWING SUPERSEDES ALL PREVIOUS ISSUED DRAWINGS RELATING TO THE SAME ITEM OF WORK.

THIS DRAWING IS TO BE COMPARED WITH ALL OTHER DRAWINGS RELATING TO THE WORK INCLUDING DRAWINGS BY SUB CONTRACTORS. SPECIALISTS. ANY DISCREPANCY IS TO BE REPORTED TO THE ARCHITECT BEFORE ANY WORK IS COMMENCED.

THE LIMIT OF WORK TO WHICH THIS DRAWING REFERS WILL BE SHOWN WHERE NECESSARY BY A LINE DRAWN TRUE.

NOVEMBER 1967	ELECTRICAL RISER MOVED FROM NEAR LIFT SHAFT TO THE REAR OF THE BUILDING. REVISION D.	A
JAN. 22. 1968	BLOCK REDESIGNED IN VIEW OF EXTENSION. ACCESS DOORS TO BE RELOCATED. REVISION C.	B
FEB. 23. 68	DOOR NUMBERS ADDED.	C

CTP/M12/14X/A 6727

TOWN PLANNING SET
February 1969

EUSTON CENTRE BLOCK
PLAN AT PODIUM ROOF LEVEL

Sidney Kaye, Eric Firmin & Partners
ARCHITECTS AND PLANNING CONSULTANTS
THAVIES INN HOUSE 5, HOLBORN CIRCUS LONDON EC1 6JH 01-66338811

NOV 1967
1/8 13 1404

B S3