


A NO-DIMENSION IS TO BE SCALED FROM THIS DRAWING

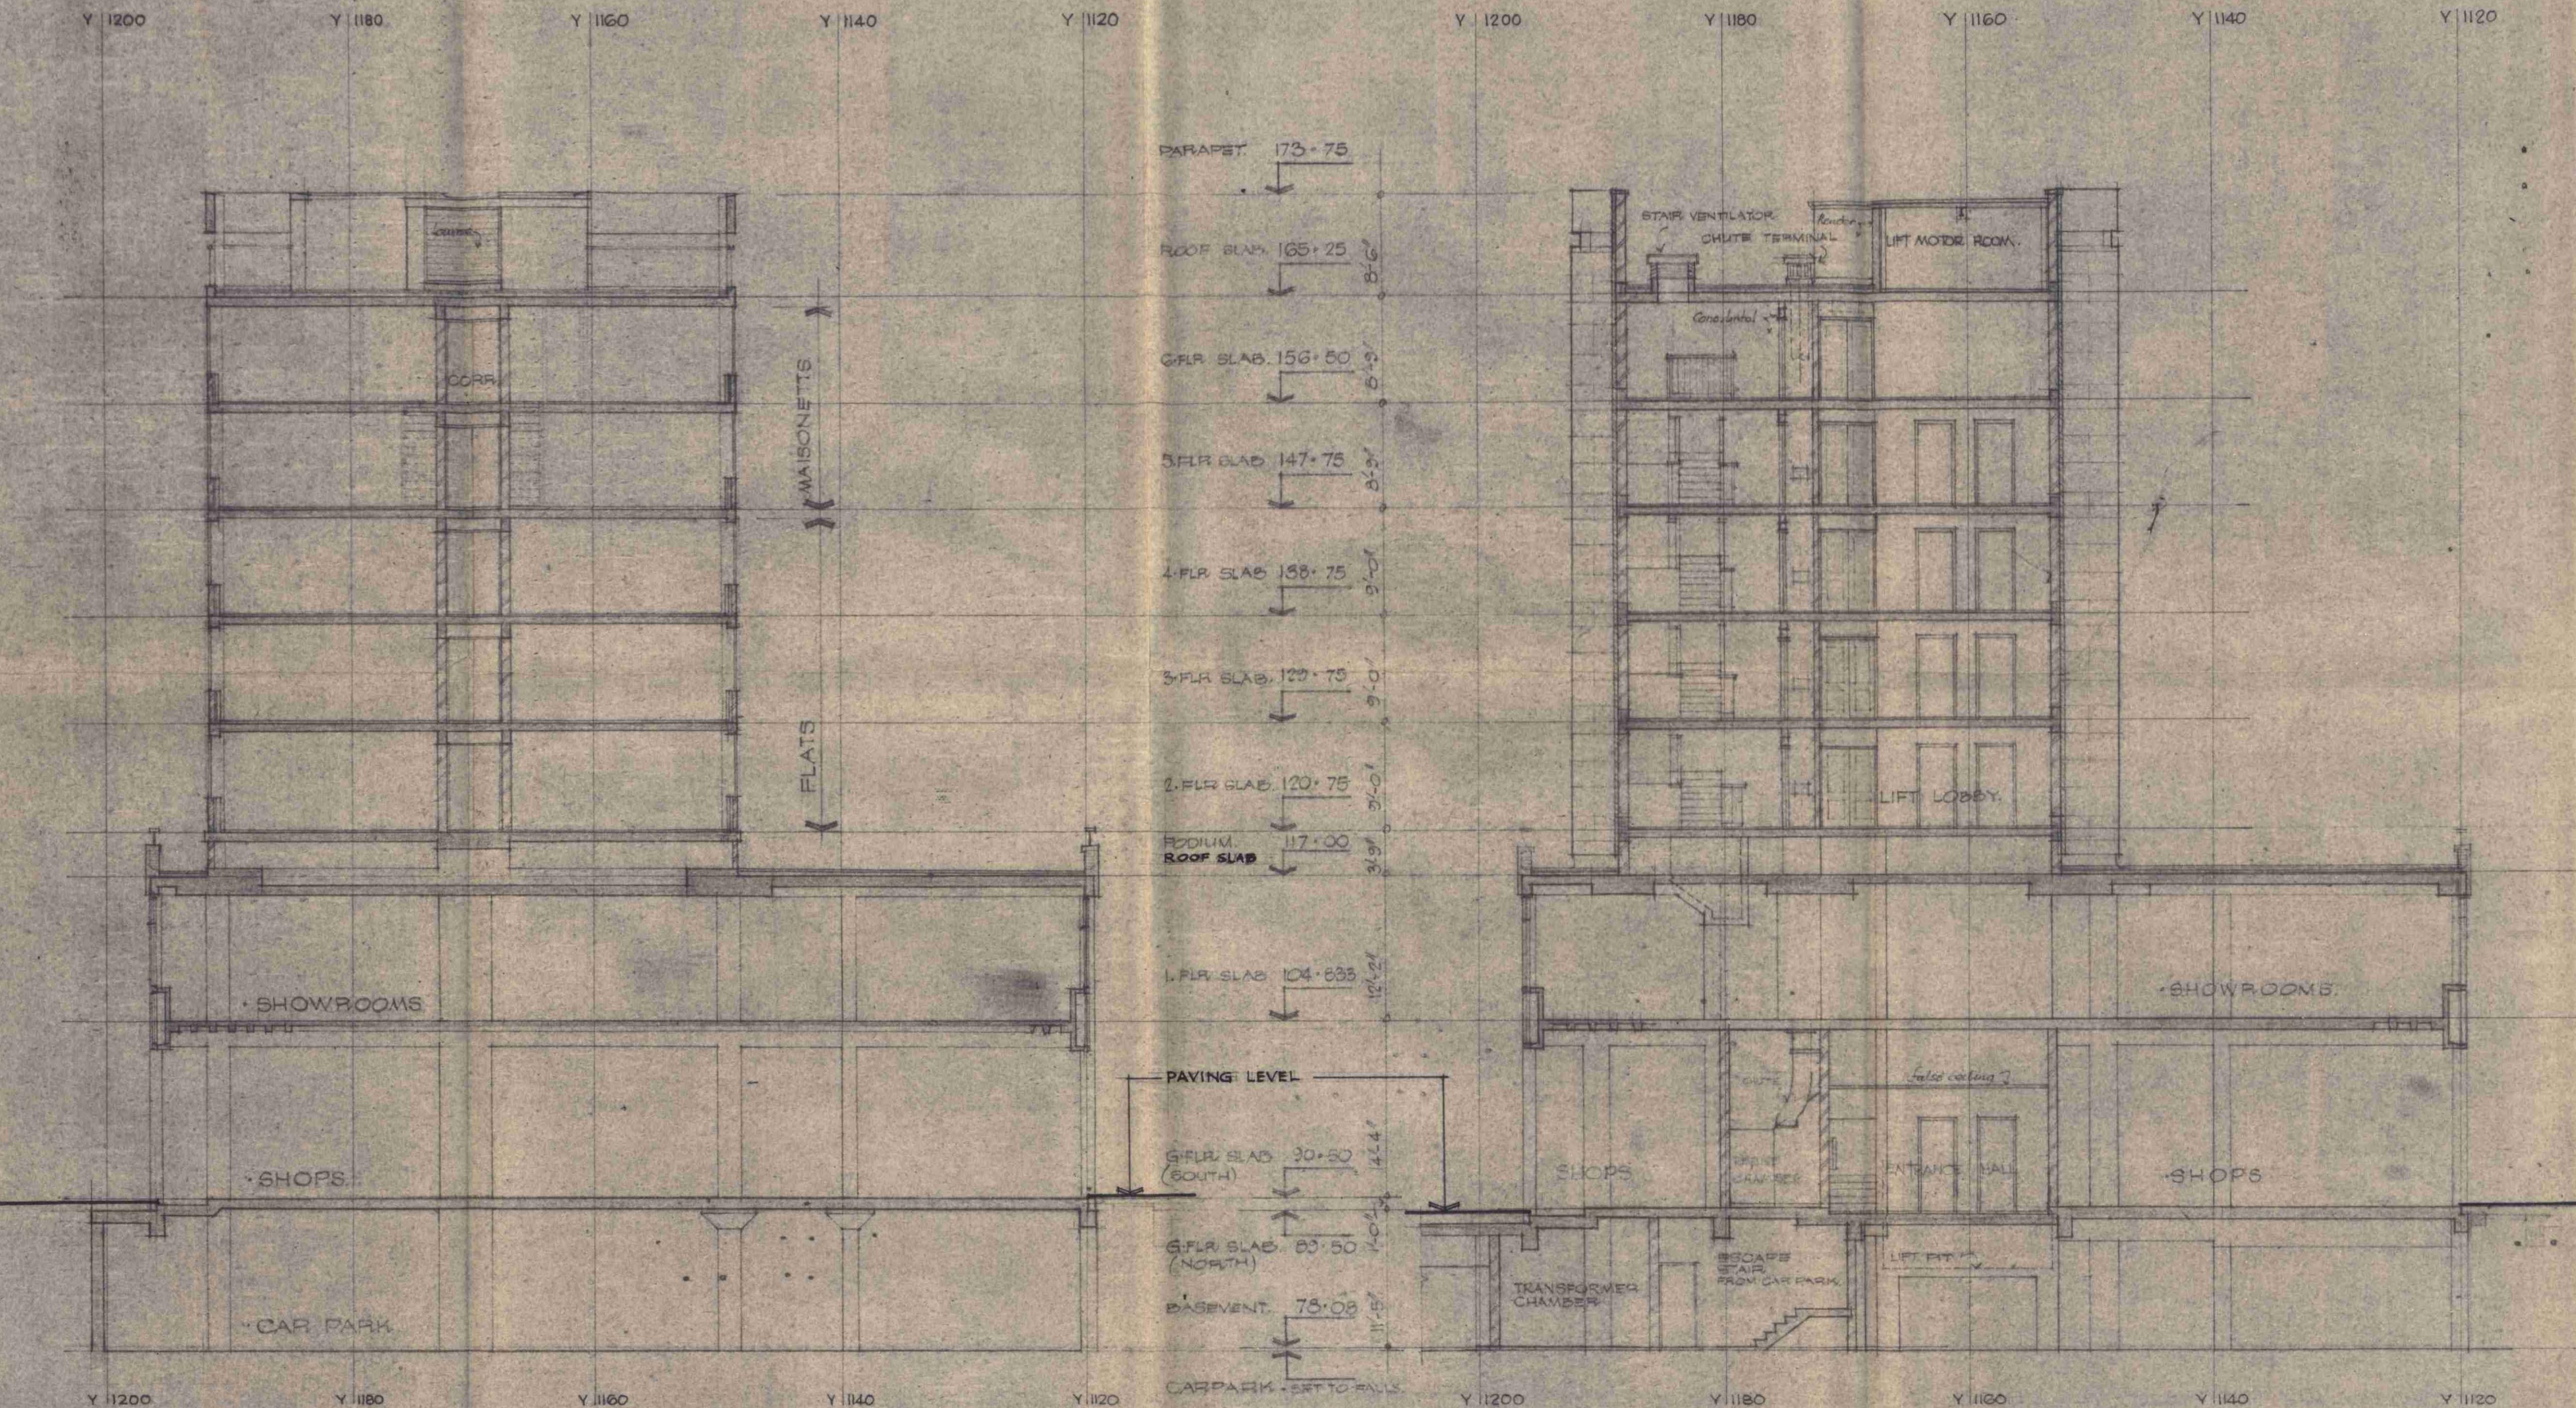

DATE	PAGE	CHANGES	REMARKS
21 NOVEMBER '68			
11 DECEMBER '68		Z4/F FLOOR SLAB DROPPED 4" TO 100.75 IMP-2.5", Z4/F X 2, 4/F & 5/F FLOOR LAMES EACH ADJUSTED BY 30MM. THE 5/F STEPS ADJUSTED THEREBY. NUMBER LETTERS OF 4/F & 5/F ARE REVISED. GROUNDFLOOR SLAB LEVELS CORRECTED.	
DEC '68/69		GENERAL CORRECTIONING TO SLABS, BEAMS, STAIR & COLUMNS.	
JAN 6/69		ENTRANCE HALL LVL LOWERED.	
JAN 7/69		L1 ENTRANCE DOORS ON 6TH FL. DELETED.	
JULY 1969		SHOWER RUSHING SET ARRANGED. END WALL 8.25' ADDED. DOOR HIGHLIGHT DELETED.	
		CTP/M12/14x/A/672	
		TOWN PLANNING SET	
		February 1969.	
		DATE REVIS'D	DETAILS OF Revision
			REVISION LETTER

BLOCK B EUSTON CENTRE

SECTION

Sidney Kaye, Eric Firmin & Partners
ARCHITECTS AND PLANNING CONSULTANTS
THAVIES INN HOUSE, 5, HOLBORN CIRCUS, LONDON EC1, 01 583 8811

Ac Bb 1st Feb 1968

12' TO 1'-0"

B SG