


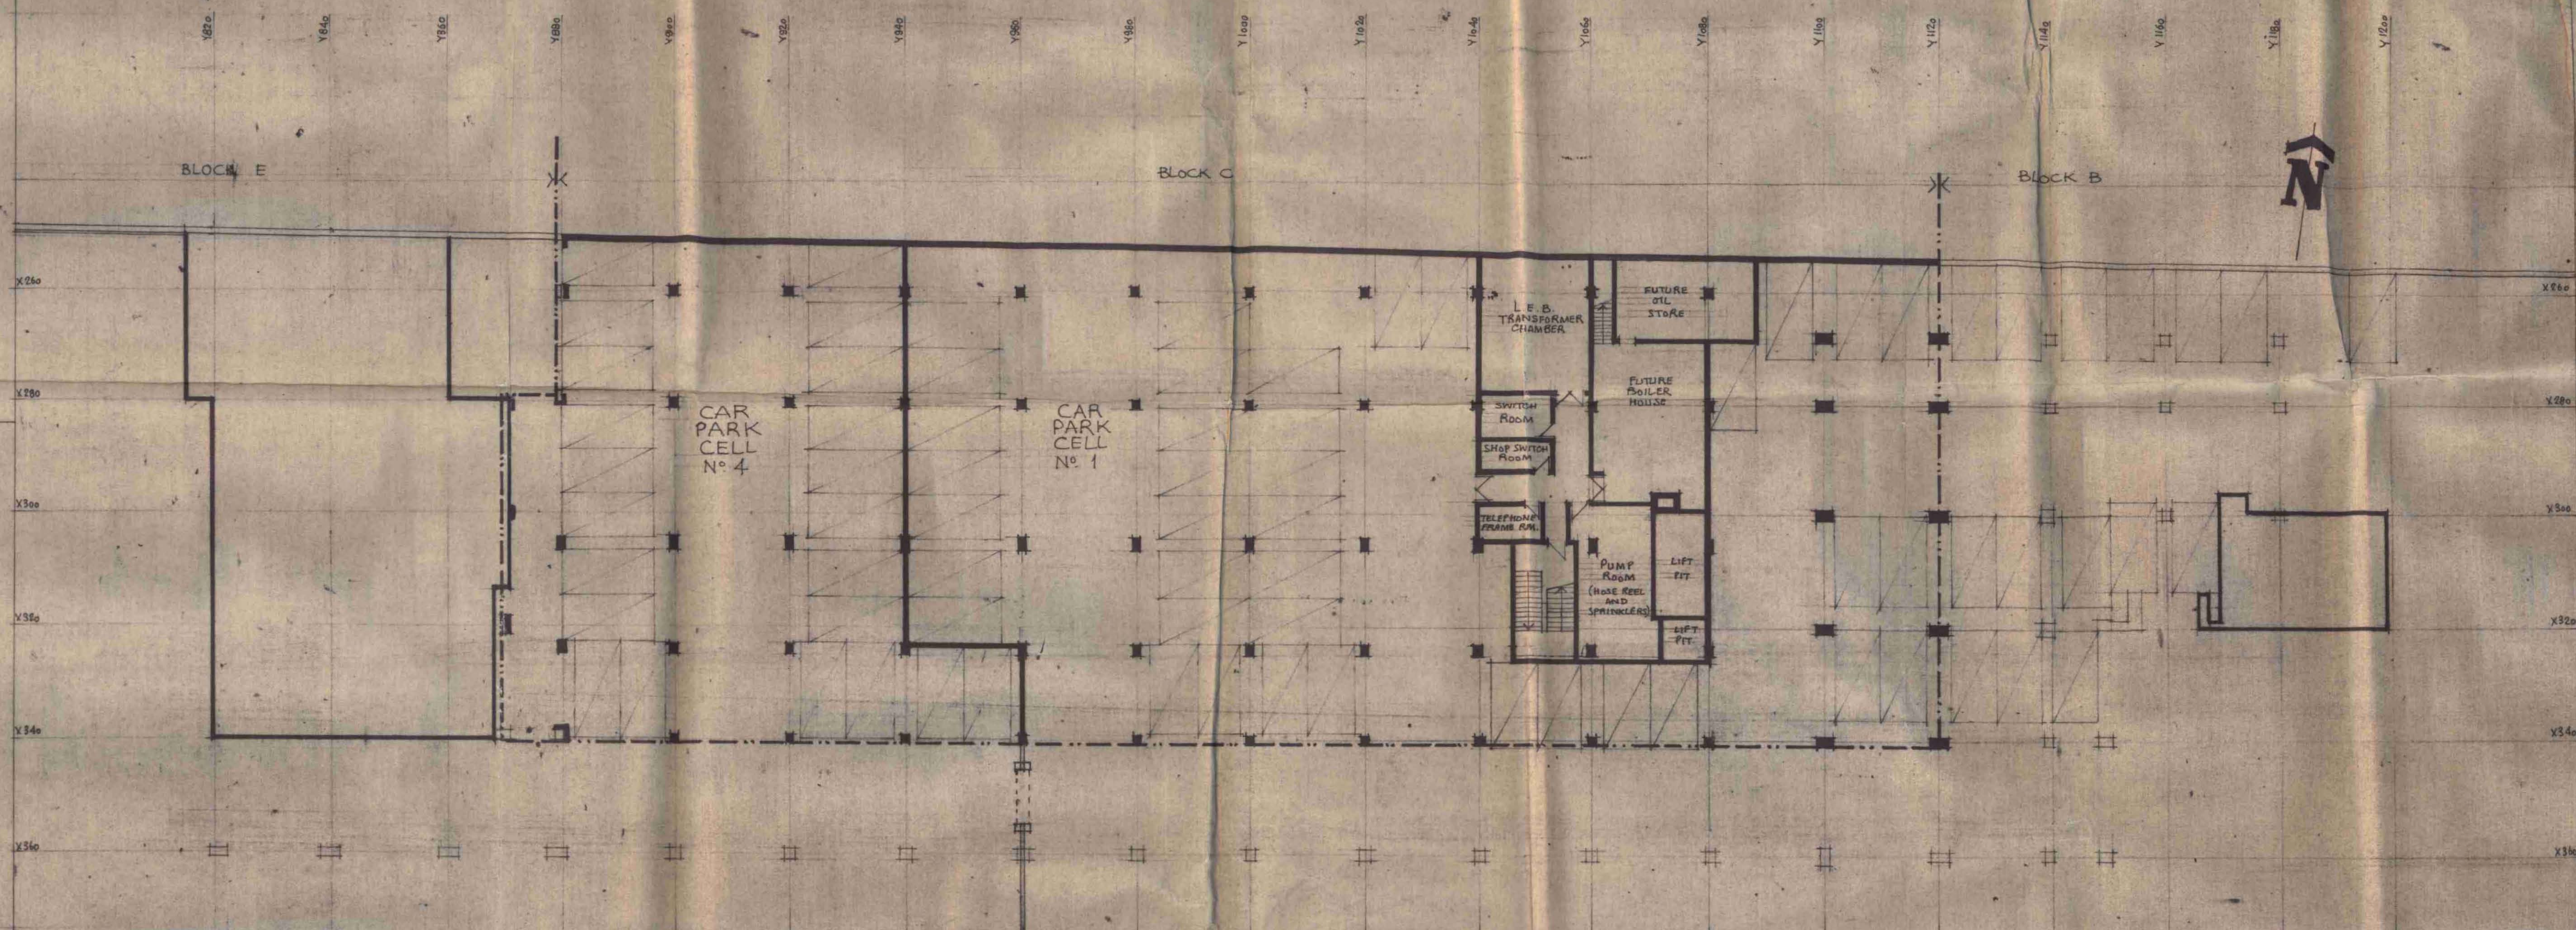

CTP/M12/14X/A/10485

T.P. DRAWING
NOT TO BE REVISED

DATE REVISED	DETAIL OF REVISION	REVISION LETTER
EUSTON CENTRE BLOCK C		
PROJECT		
SUBJECT		
BLOCK C - SCHEME "J" SHOPS AND WAREHOUSE (REVISED) BASEMENT PLAN		
Sidney Kaye, Eric Firmin & Partners ARCHITECTS AND PLANNING CONSULTANTS THAVIES INN HOUSE 5, HOLBORN CIRCUS, LONDON E.C.1. 01-253 8011		
TAS	4 Feb. 1971	C.78
DRAWN	CHECKED	DATE
1 inch = 16 feet		
SCALE		