


FIRST FLOOR PLAN

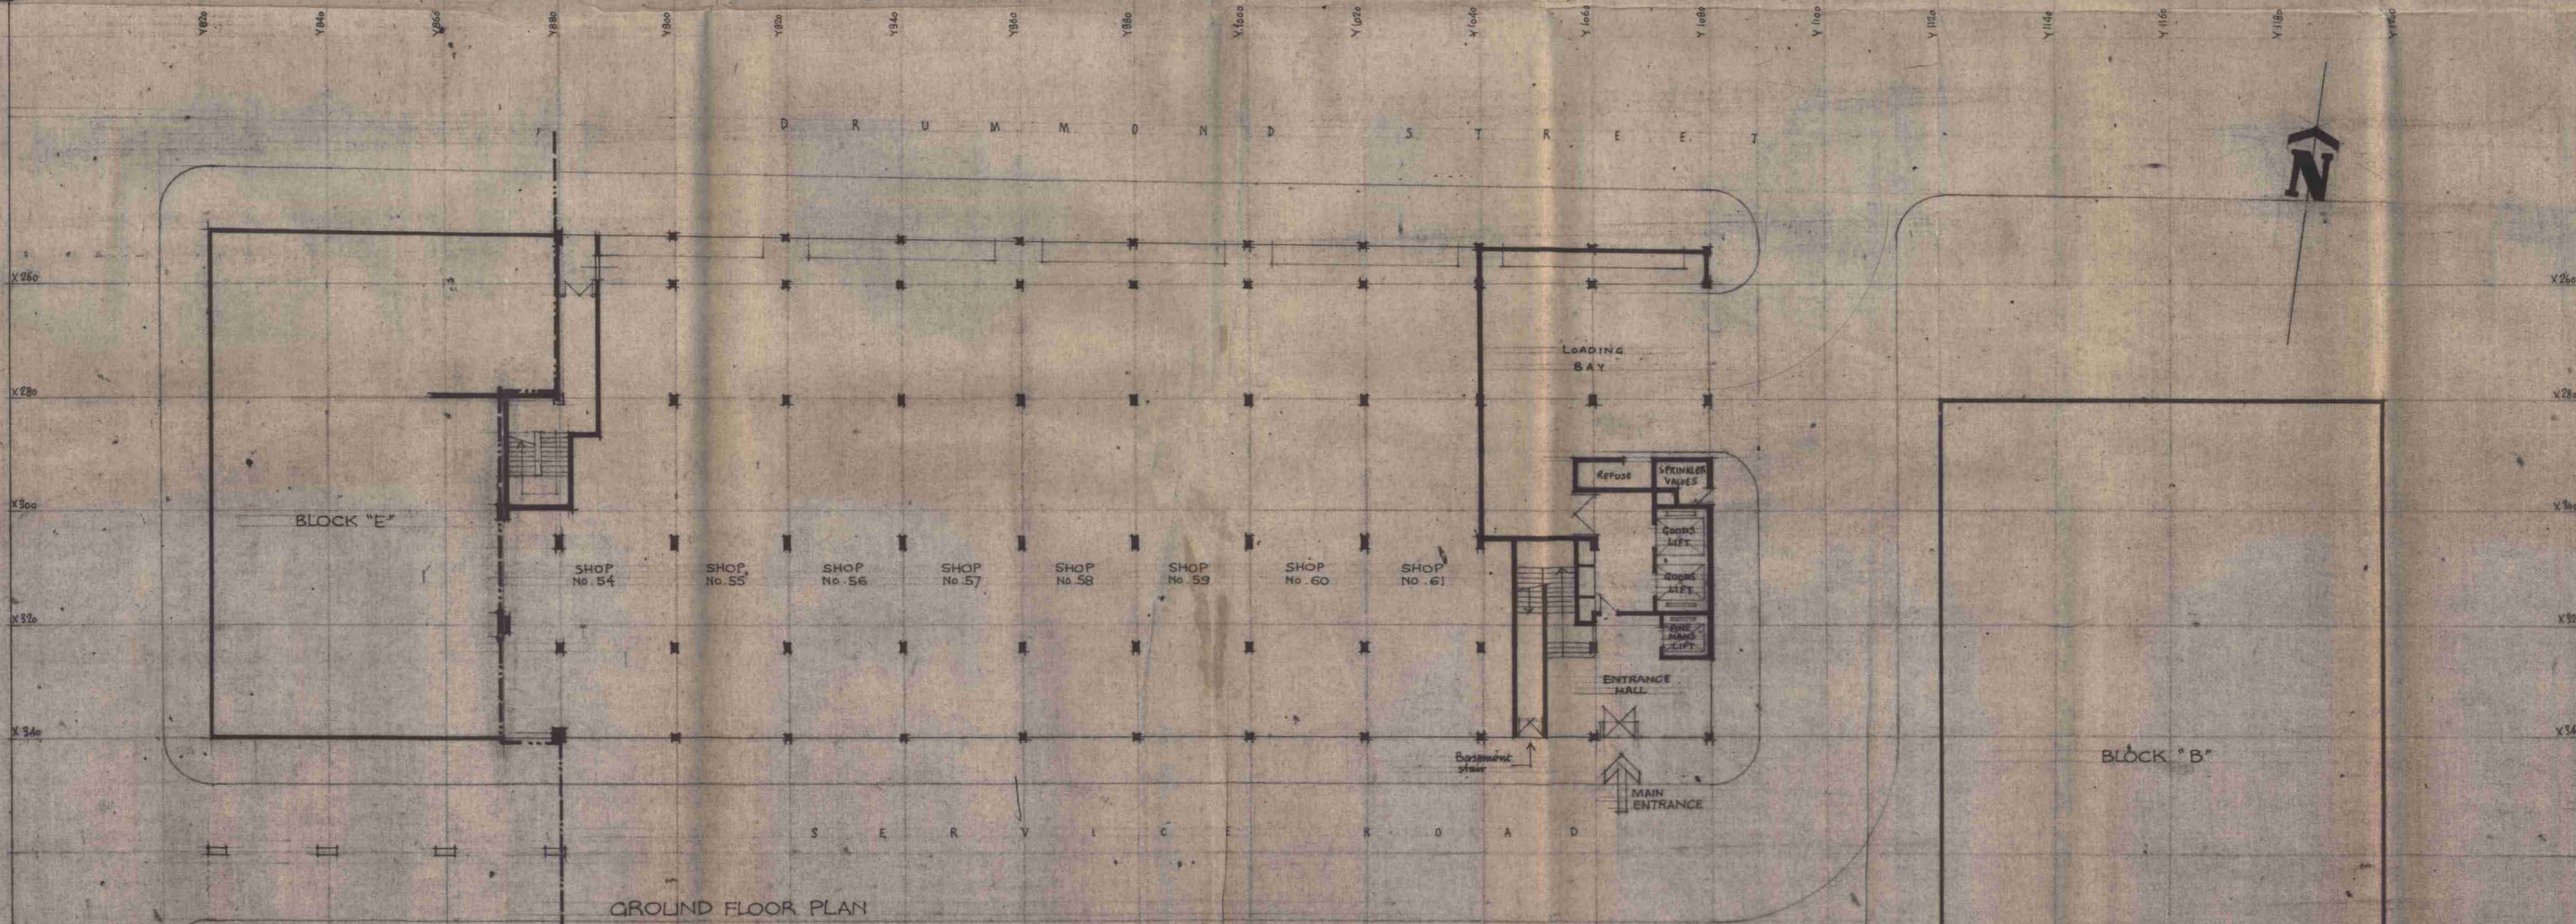

GROUND FLOOR PLAN

TP DRAWING  
NOT TO BE REVISED  
GTP/1112/14X/A/10485

DATE REVISED DETAIL OF REVISION REVISION LETTER

**EUSTON CENTRE** BLOCK C

BLOCK C - SCHEME "J"  
SHOPS AND WAREHOUSE (REVISED)  
GROUND AND 1<sup>ST</sup> FLOOR PLANS

**Sidney Kaye, Eric Firmin & Partners**  
ARCHITECTS AND PLANNING CONSULTANTS  
THAVIES INN HOUSE 5, HOLBORN CIRCUS LONDON E.C.1. (01-583 8911)

TAS	CHECKED	DATE	4 Feb. 1971
DRAWN			
SCALE	1 inch = 16 feet		<b>C 79</b>