


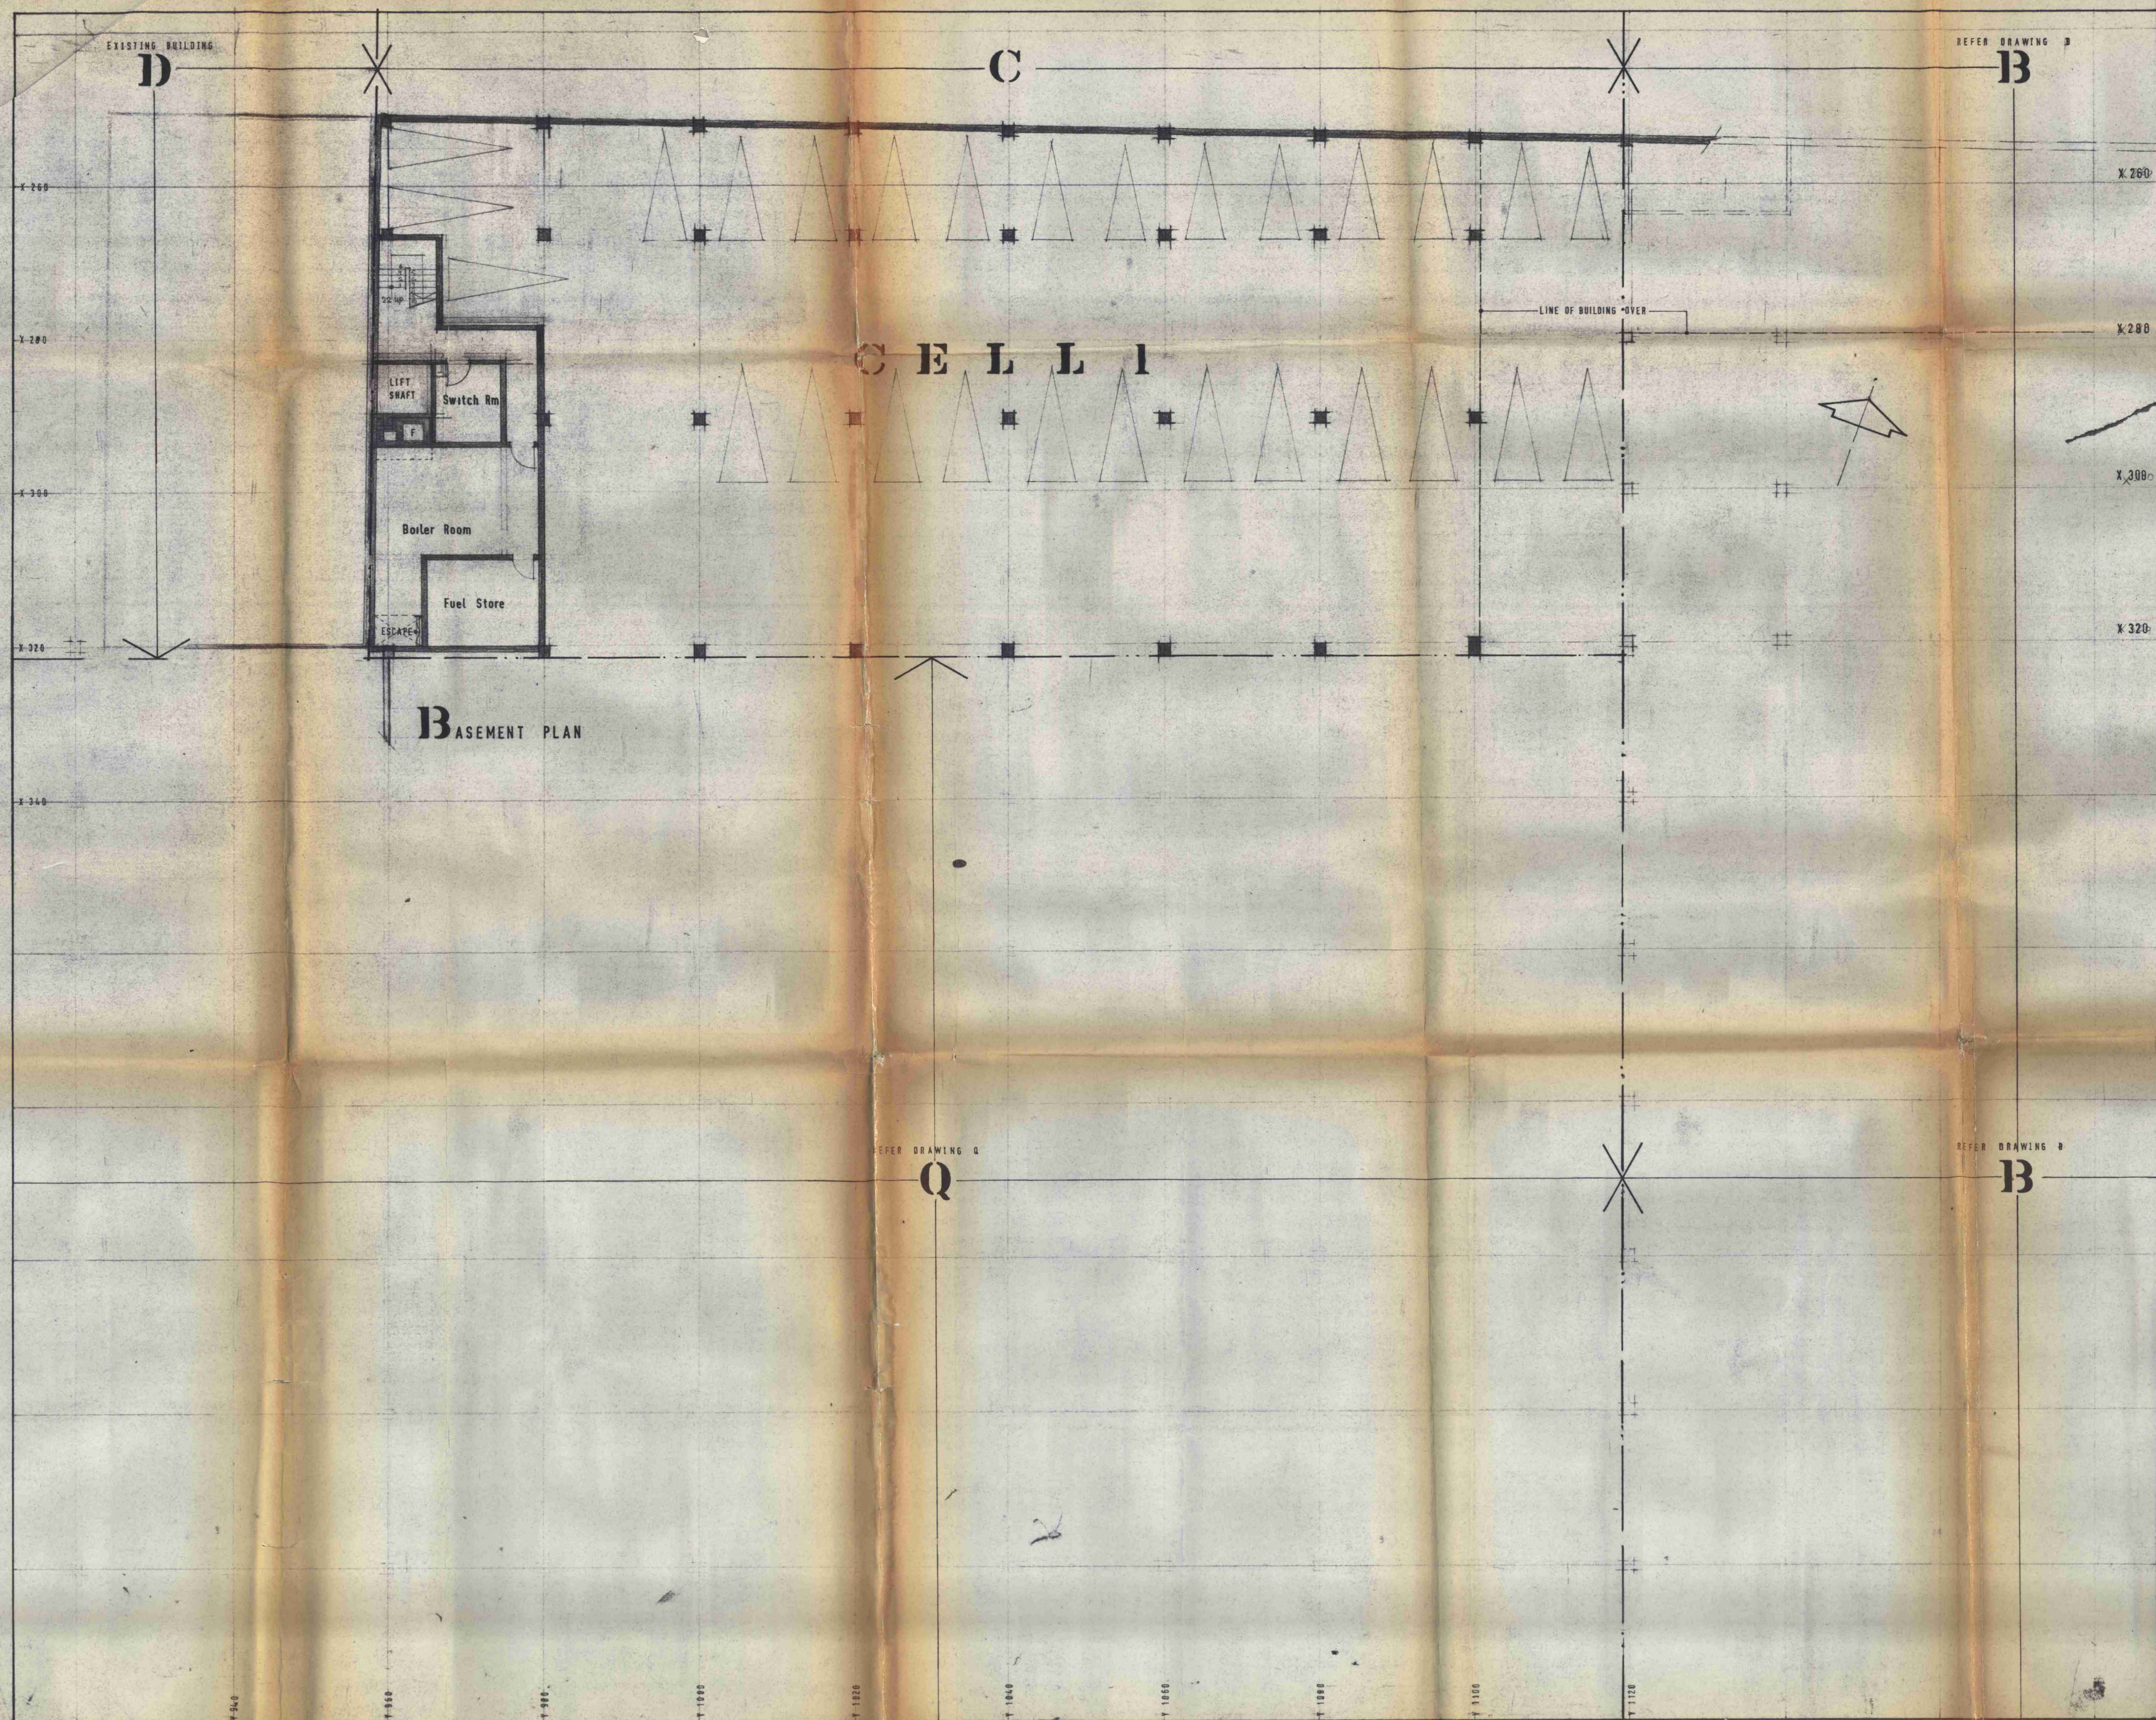

DATE	REVISION	BY

ARCHITECT - LCC.	
No.	17803
19 NOV 1962	
REF. TO	ACKD.

ARCHITECT - LCC.	
No.	17803
19 NOV 1962	
REF. TO	ACKD.

EUSTON CENTRE

Stanhope Institute BL. 'C'

BASEMENT PLAN

LEWIS SOLOMON, KAYE & PARTNERS
THAVIES' INN - HOUSE, HOLBORN CIRCUS
LONDON E. C. 1. TEL. CITY 6811
CHARTERED ARCHITECTS : SURVEYORS

SCALE $1/8"$ equal to $1'-0"$

BRWN S. J.	DATE 13. Aug. 62
------------	------------------

SECTION	DRAWING	NUMBER	REVISION
---------	---------	--------	----------

C 10