


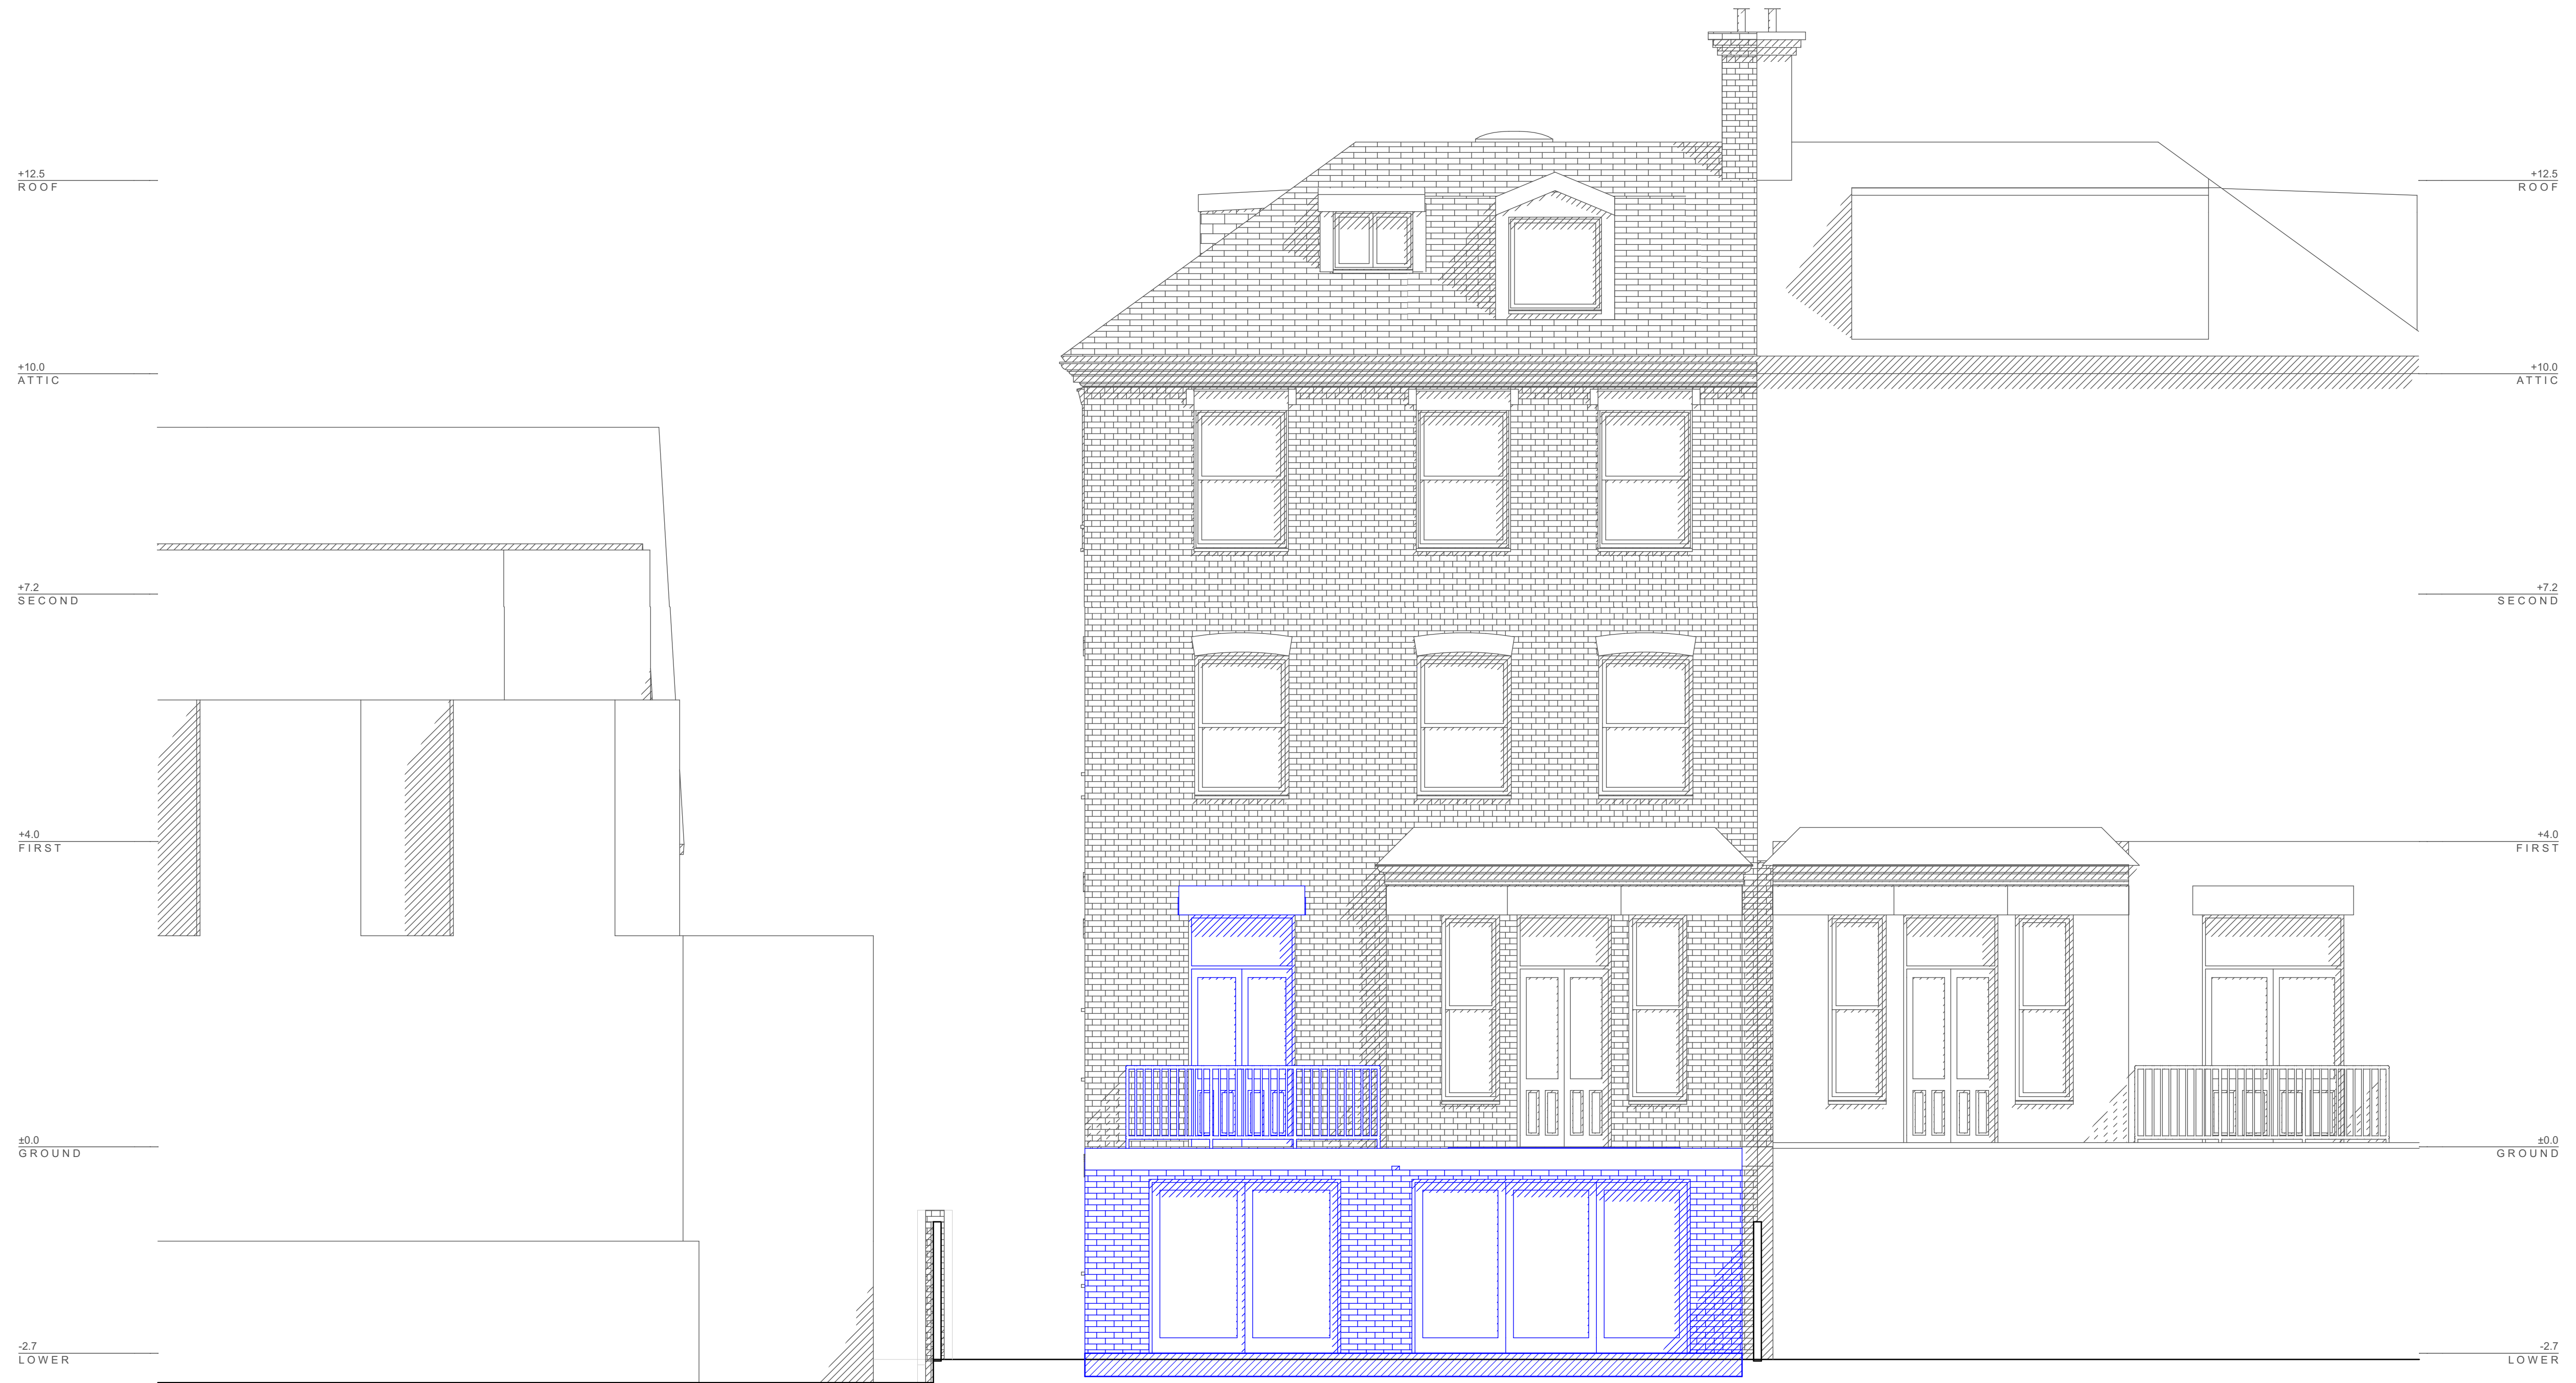

PROPOSED

NORTH ELEVATION

1:50

