


PROPOSED

LOWER

1:50

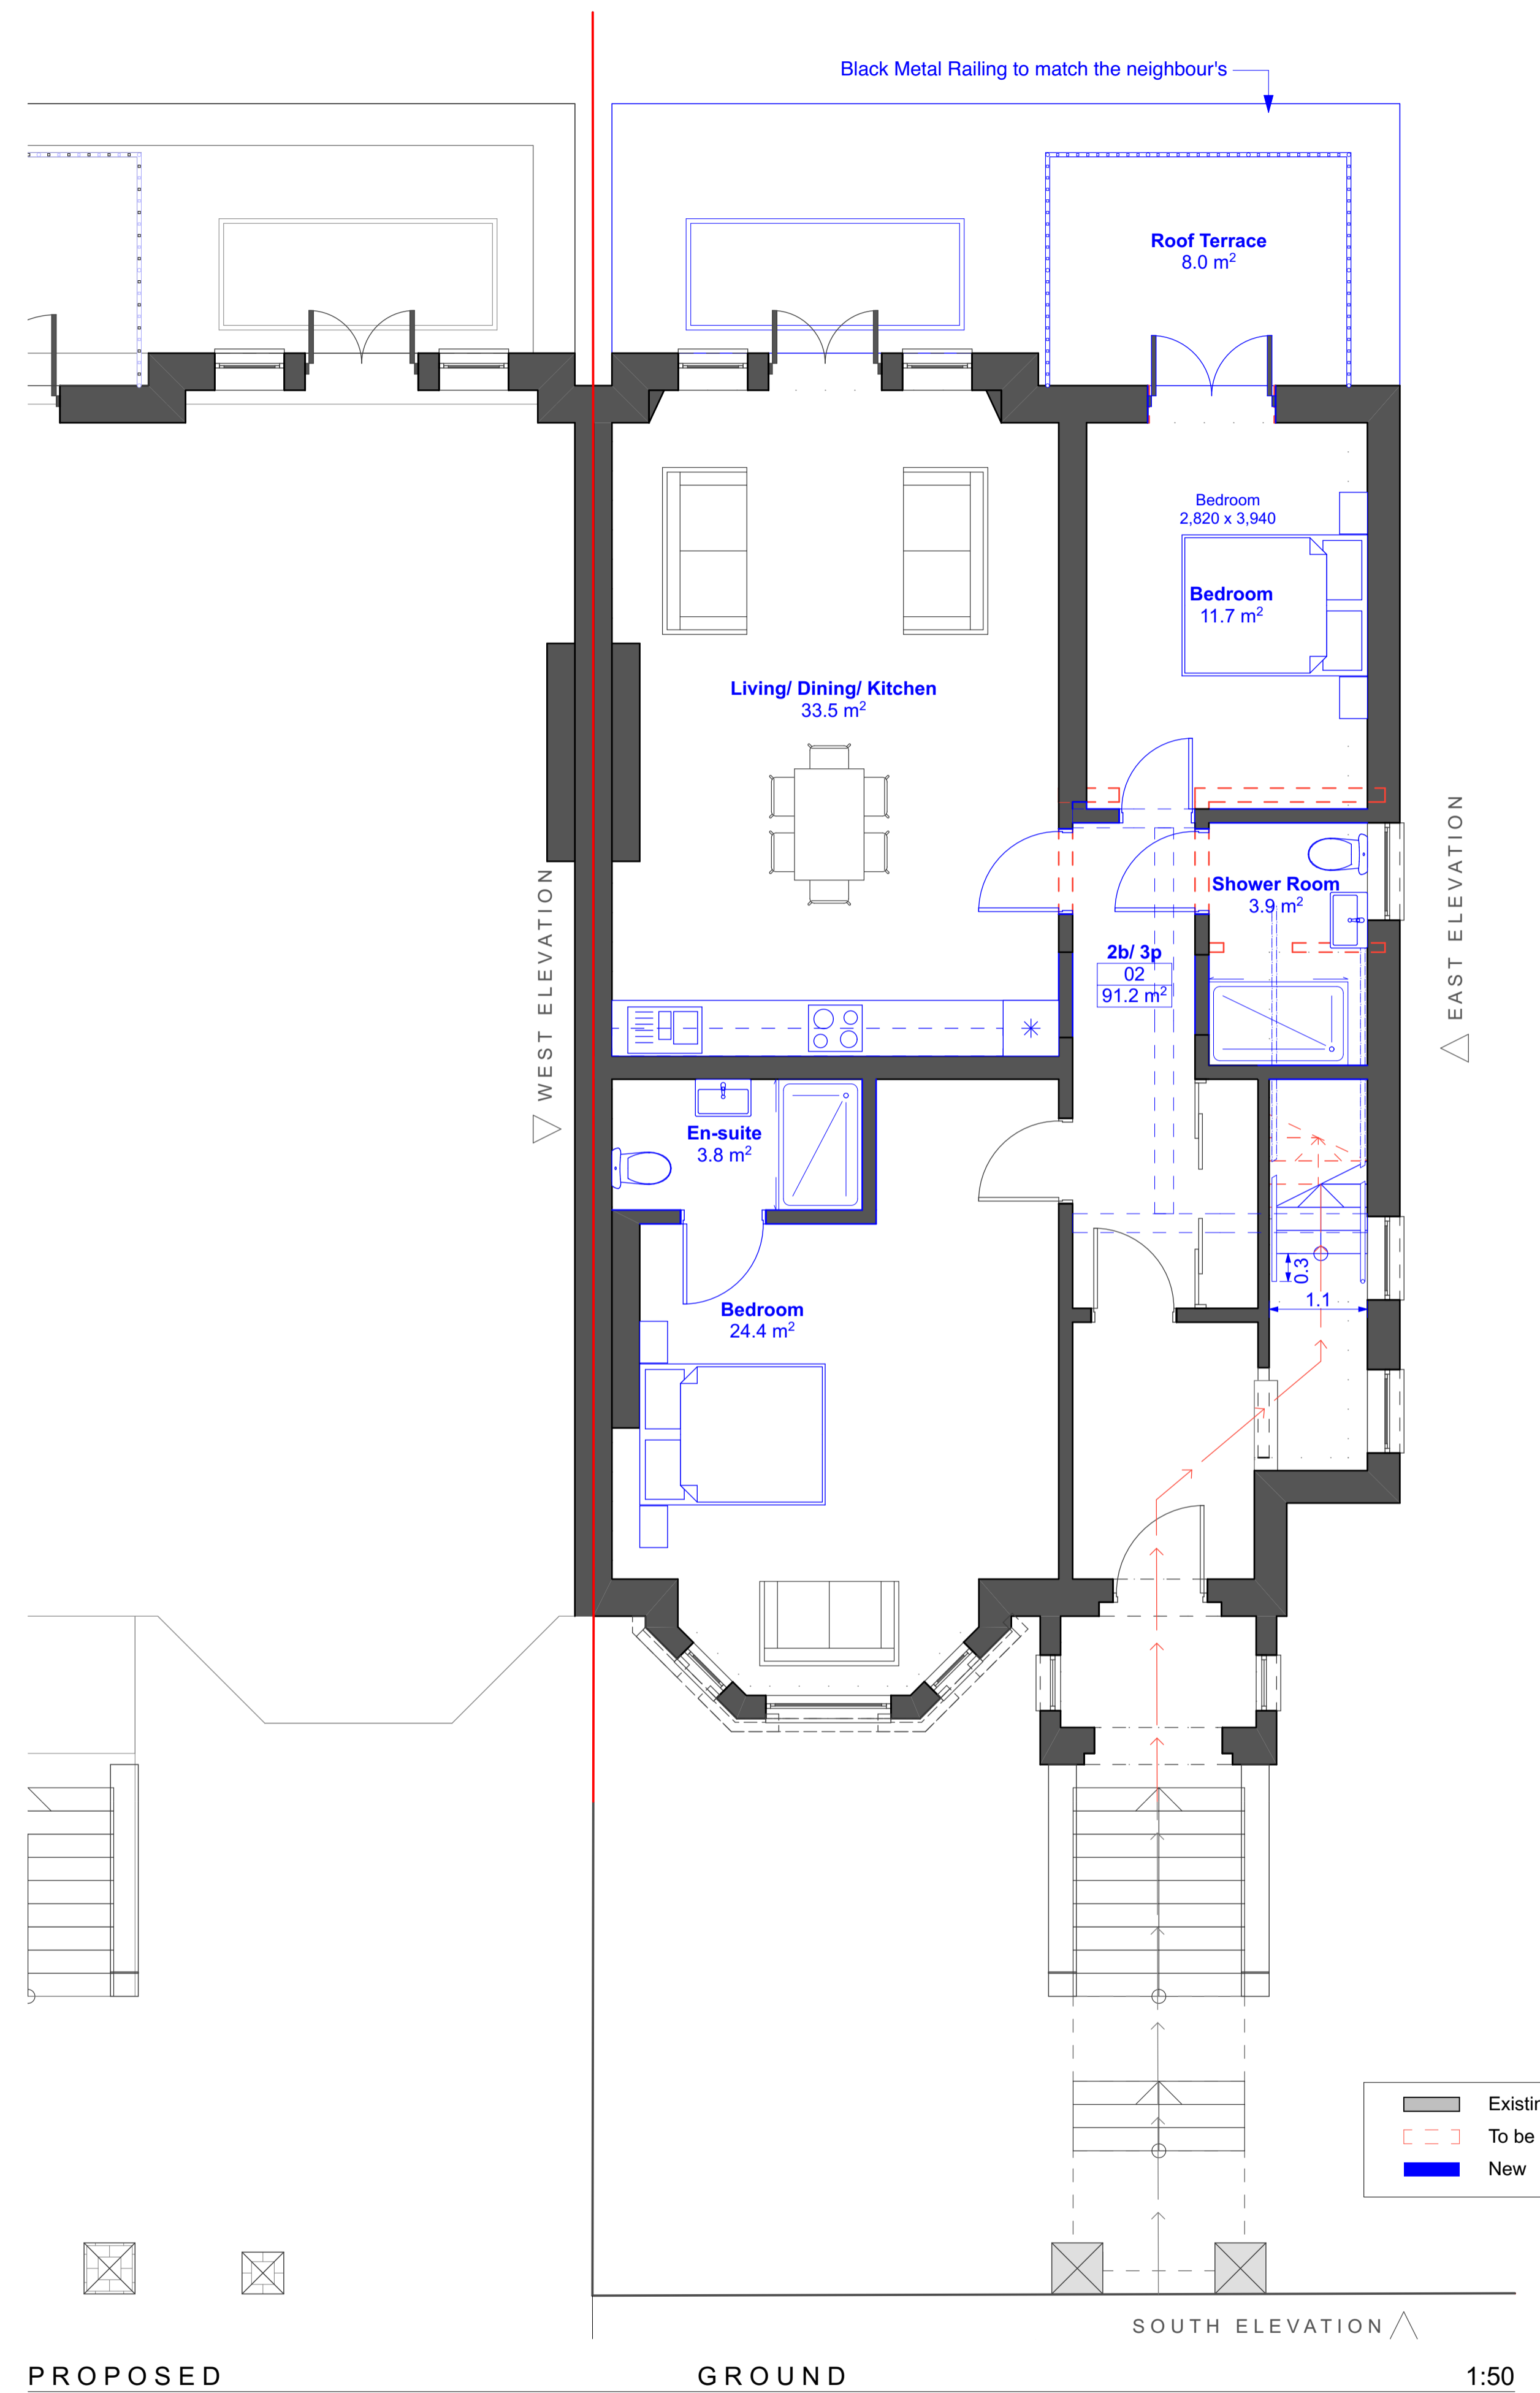

PROPOSED

GROUND

1:50

- Existing
- To be demolished
- New

