


EXISTING LOWER 1:50



EXISTING GROUND 1:50

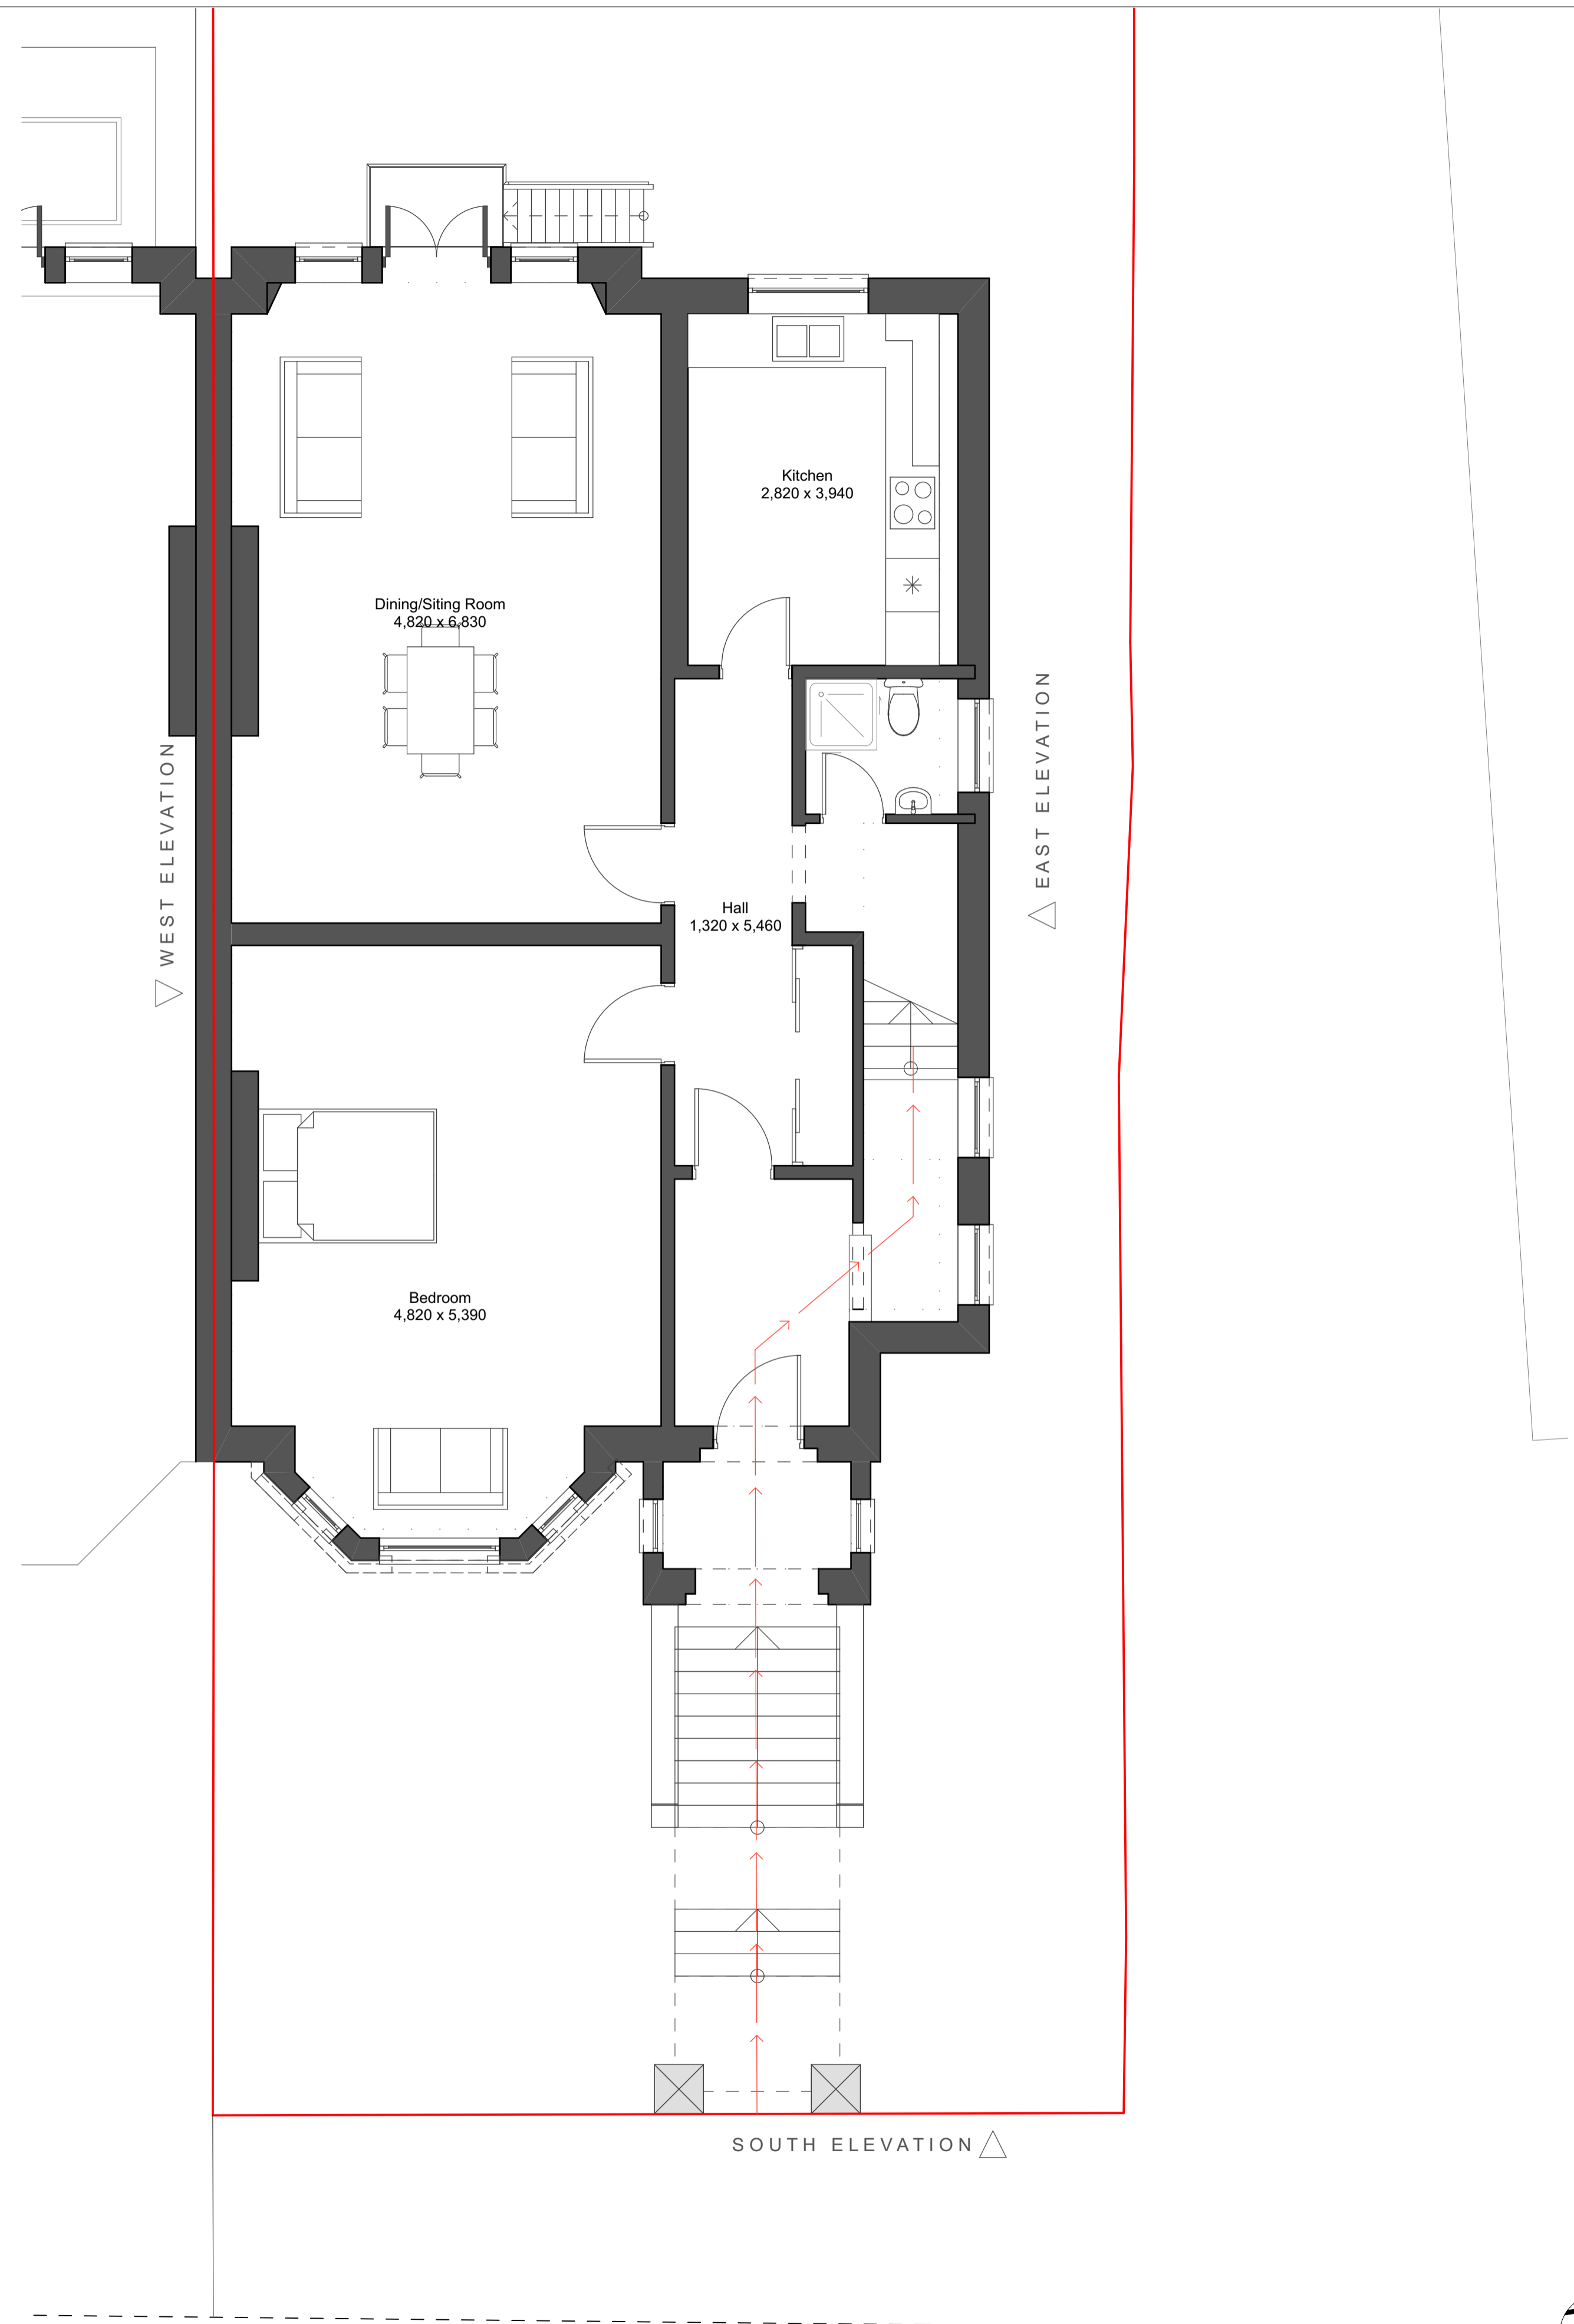