
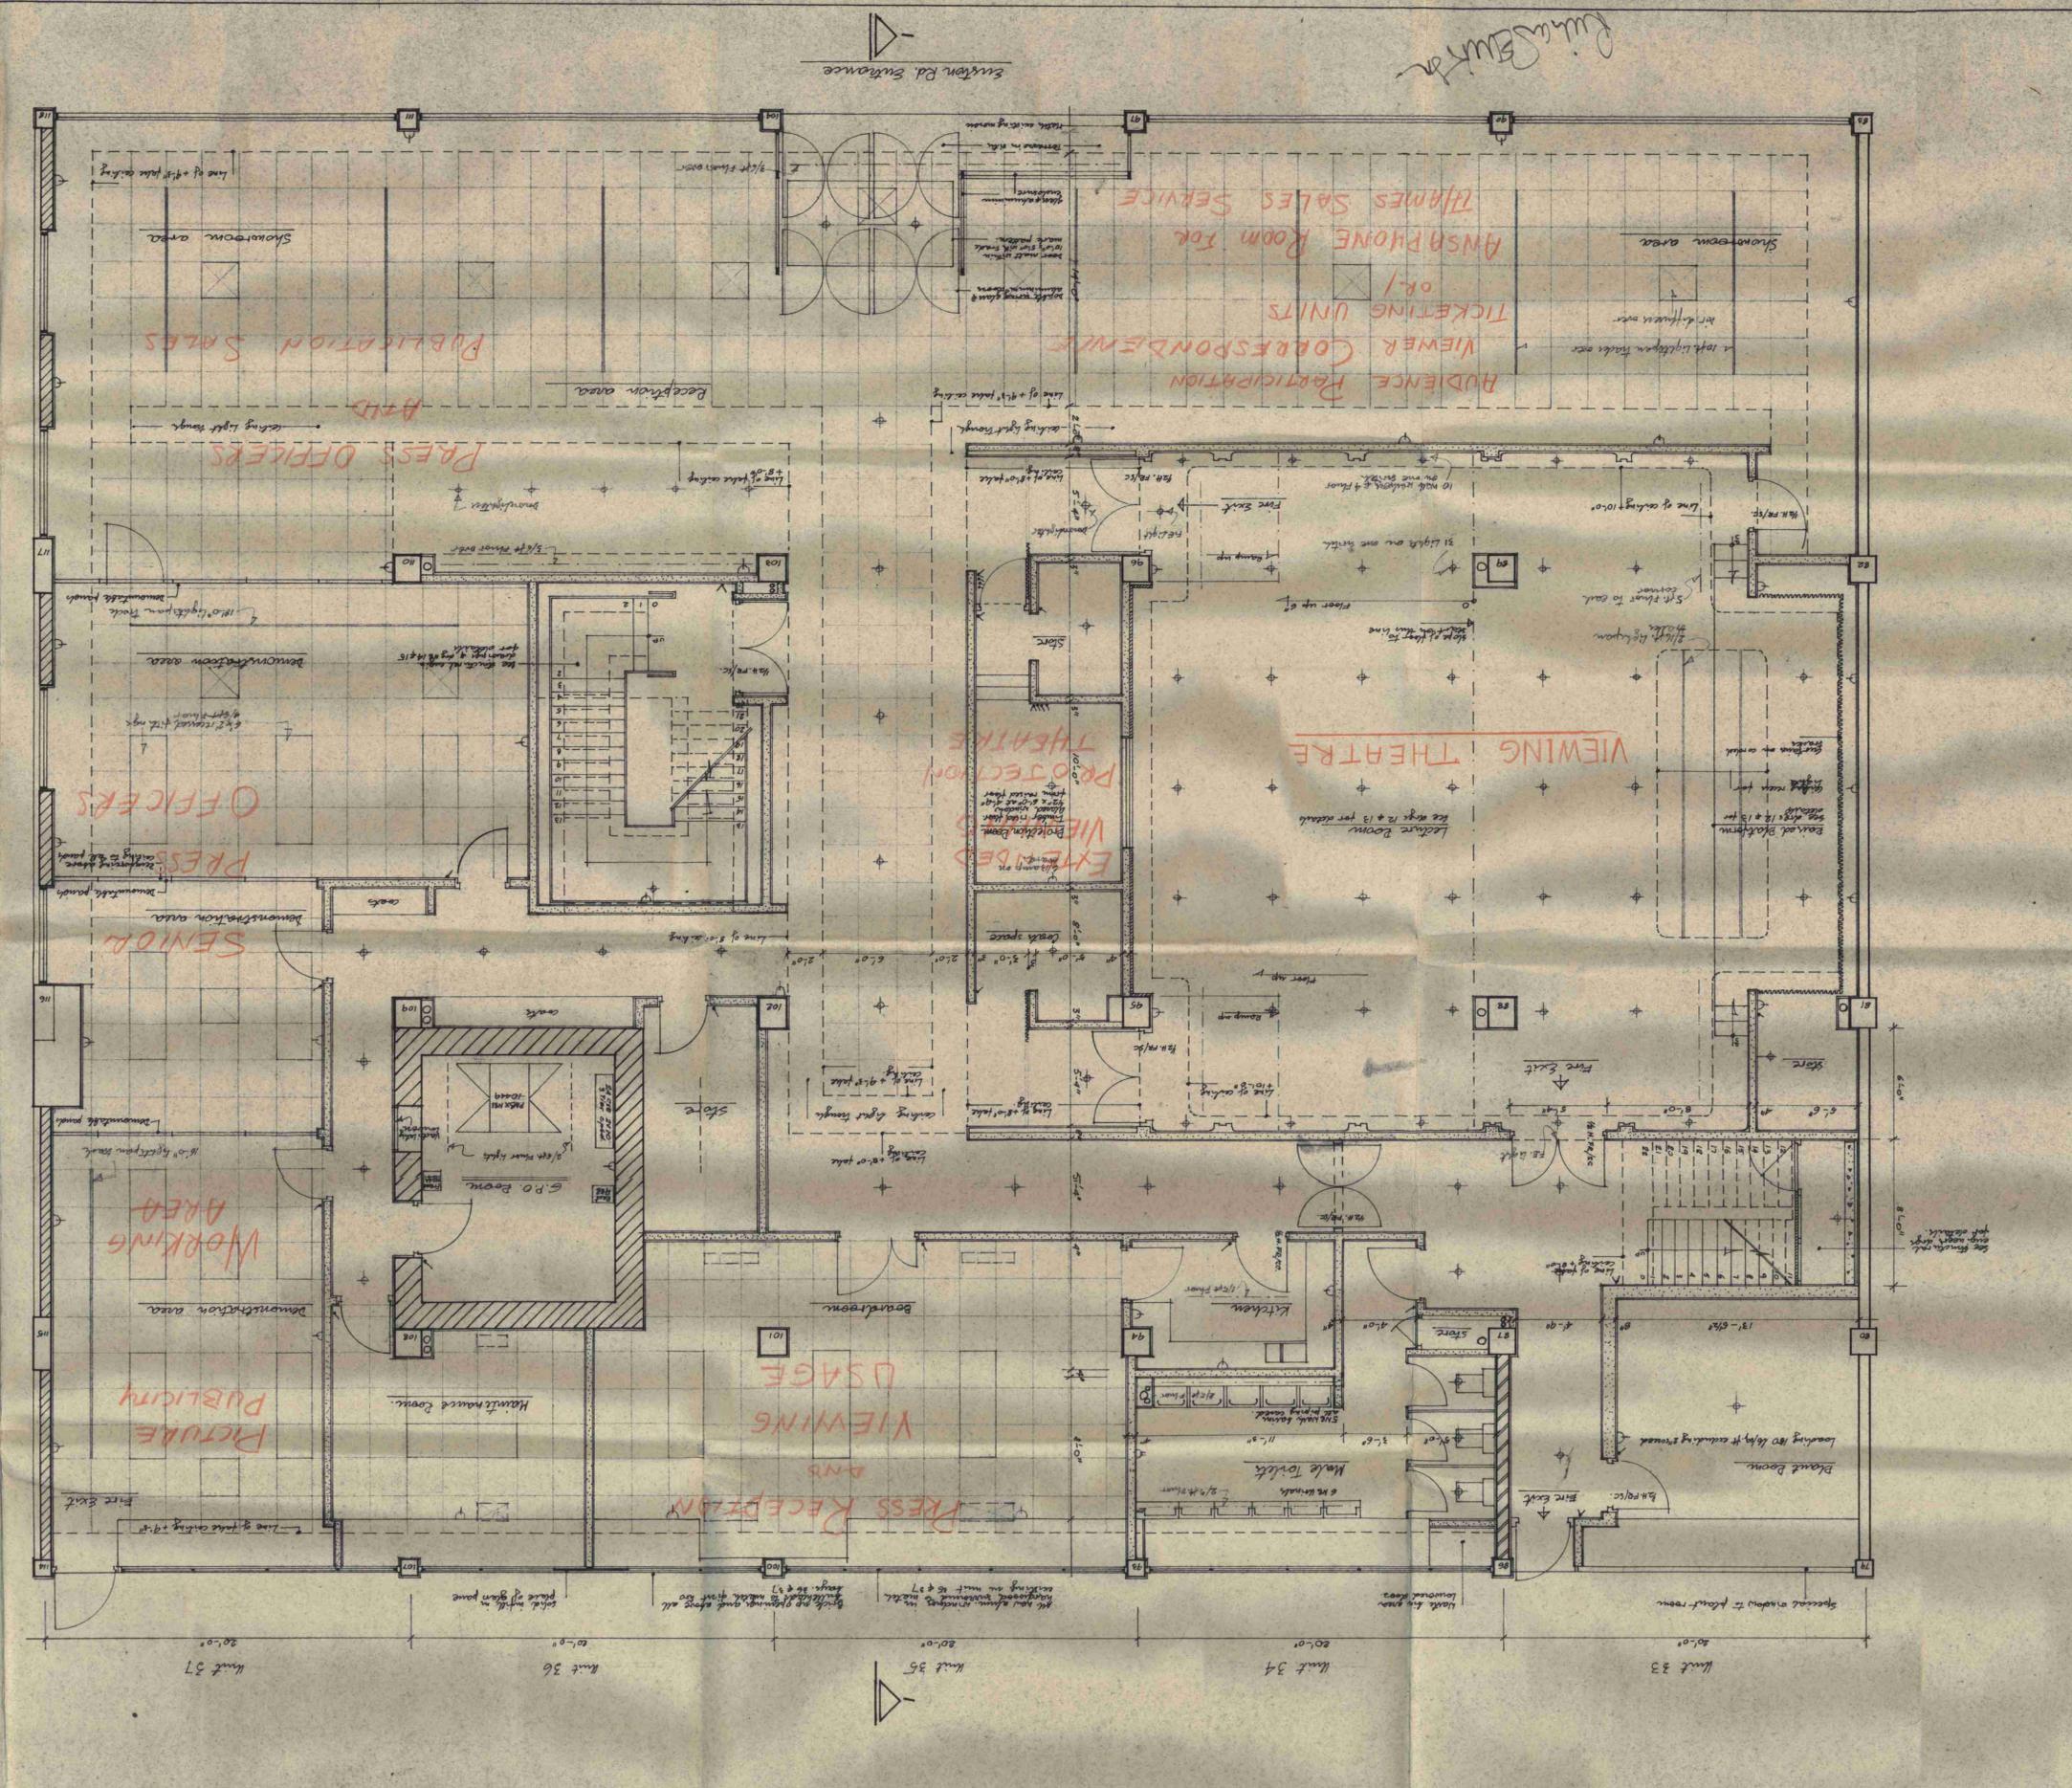


LONDON BOROUGH OF CAMDEN  
PLANS APPROVED  
15 MAR 1972  
ON BEHALF OF THE COUNCIL

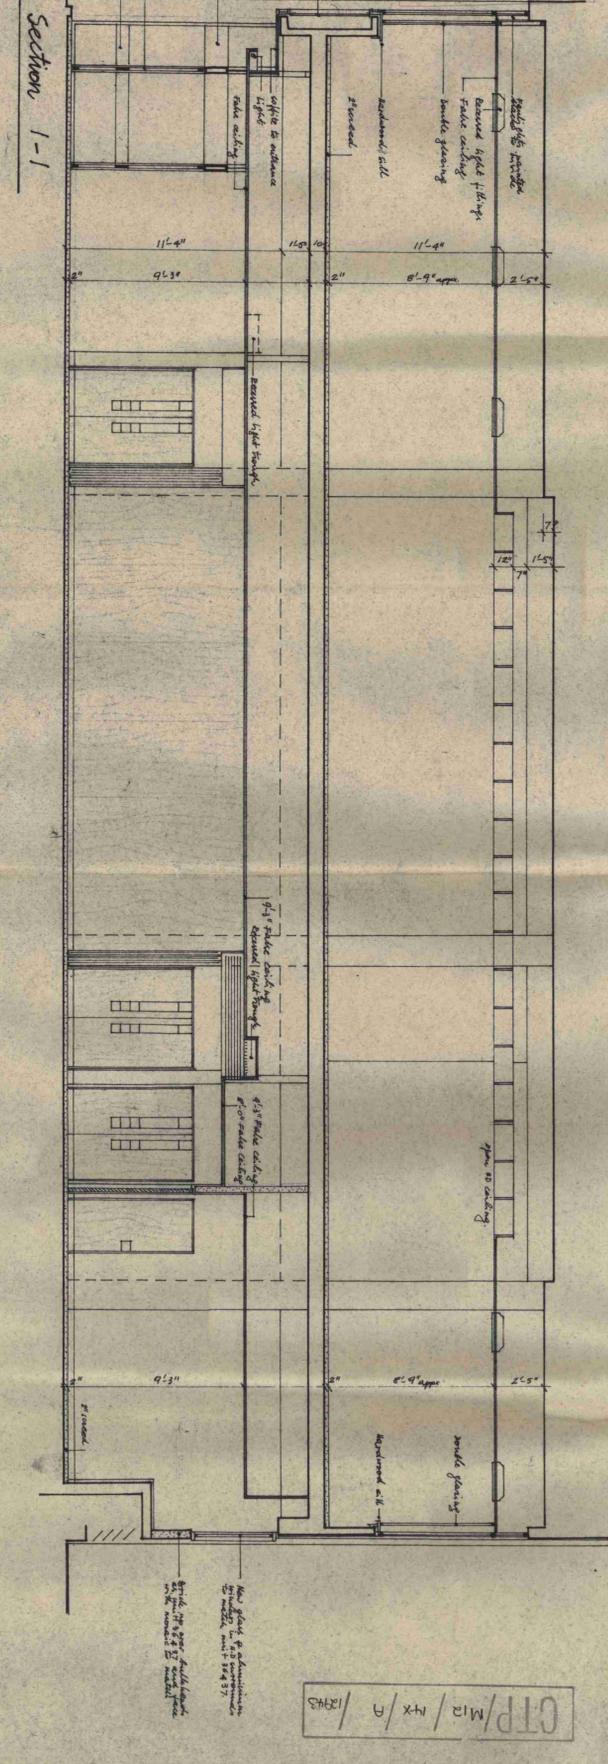

Easton Centre

Easton Rd. Entrance

CTP/M12/4X/A/13973