


PROPOSED ATTIC 1:50

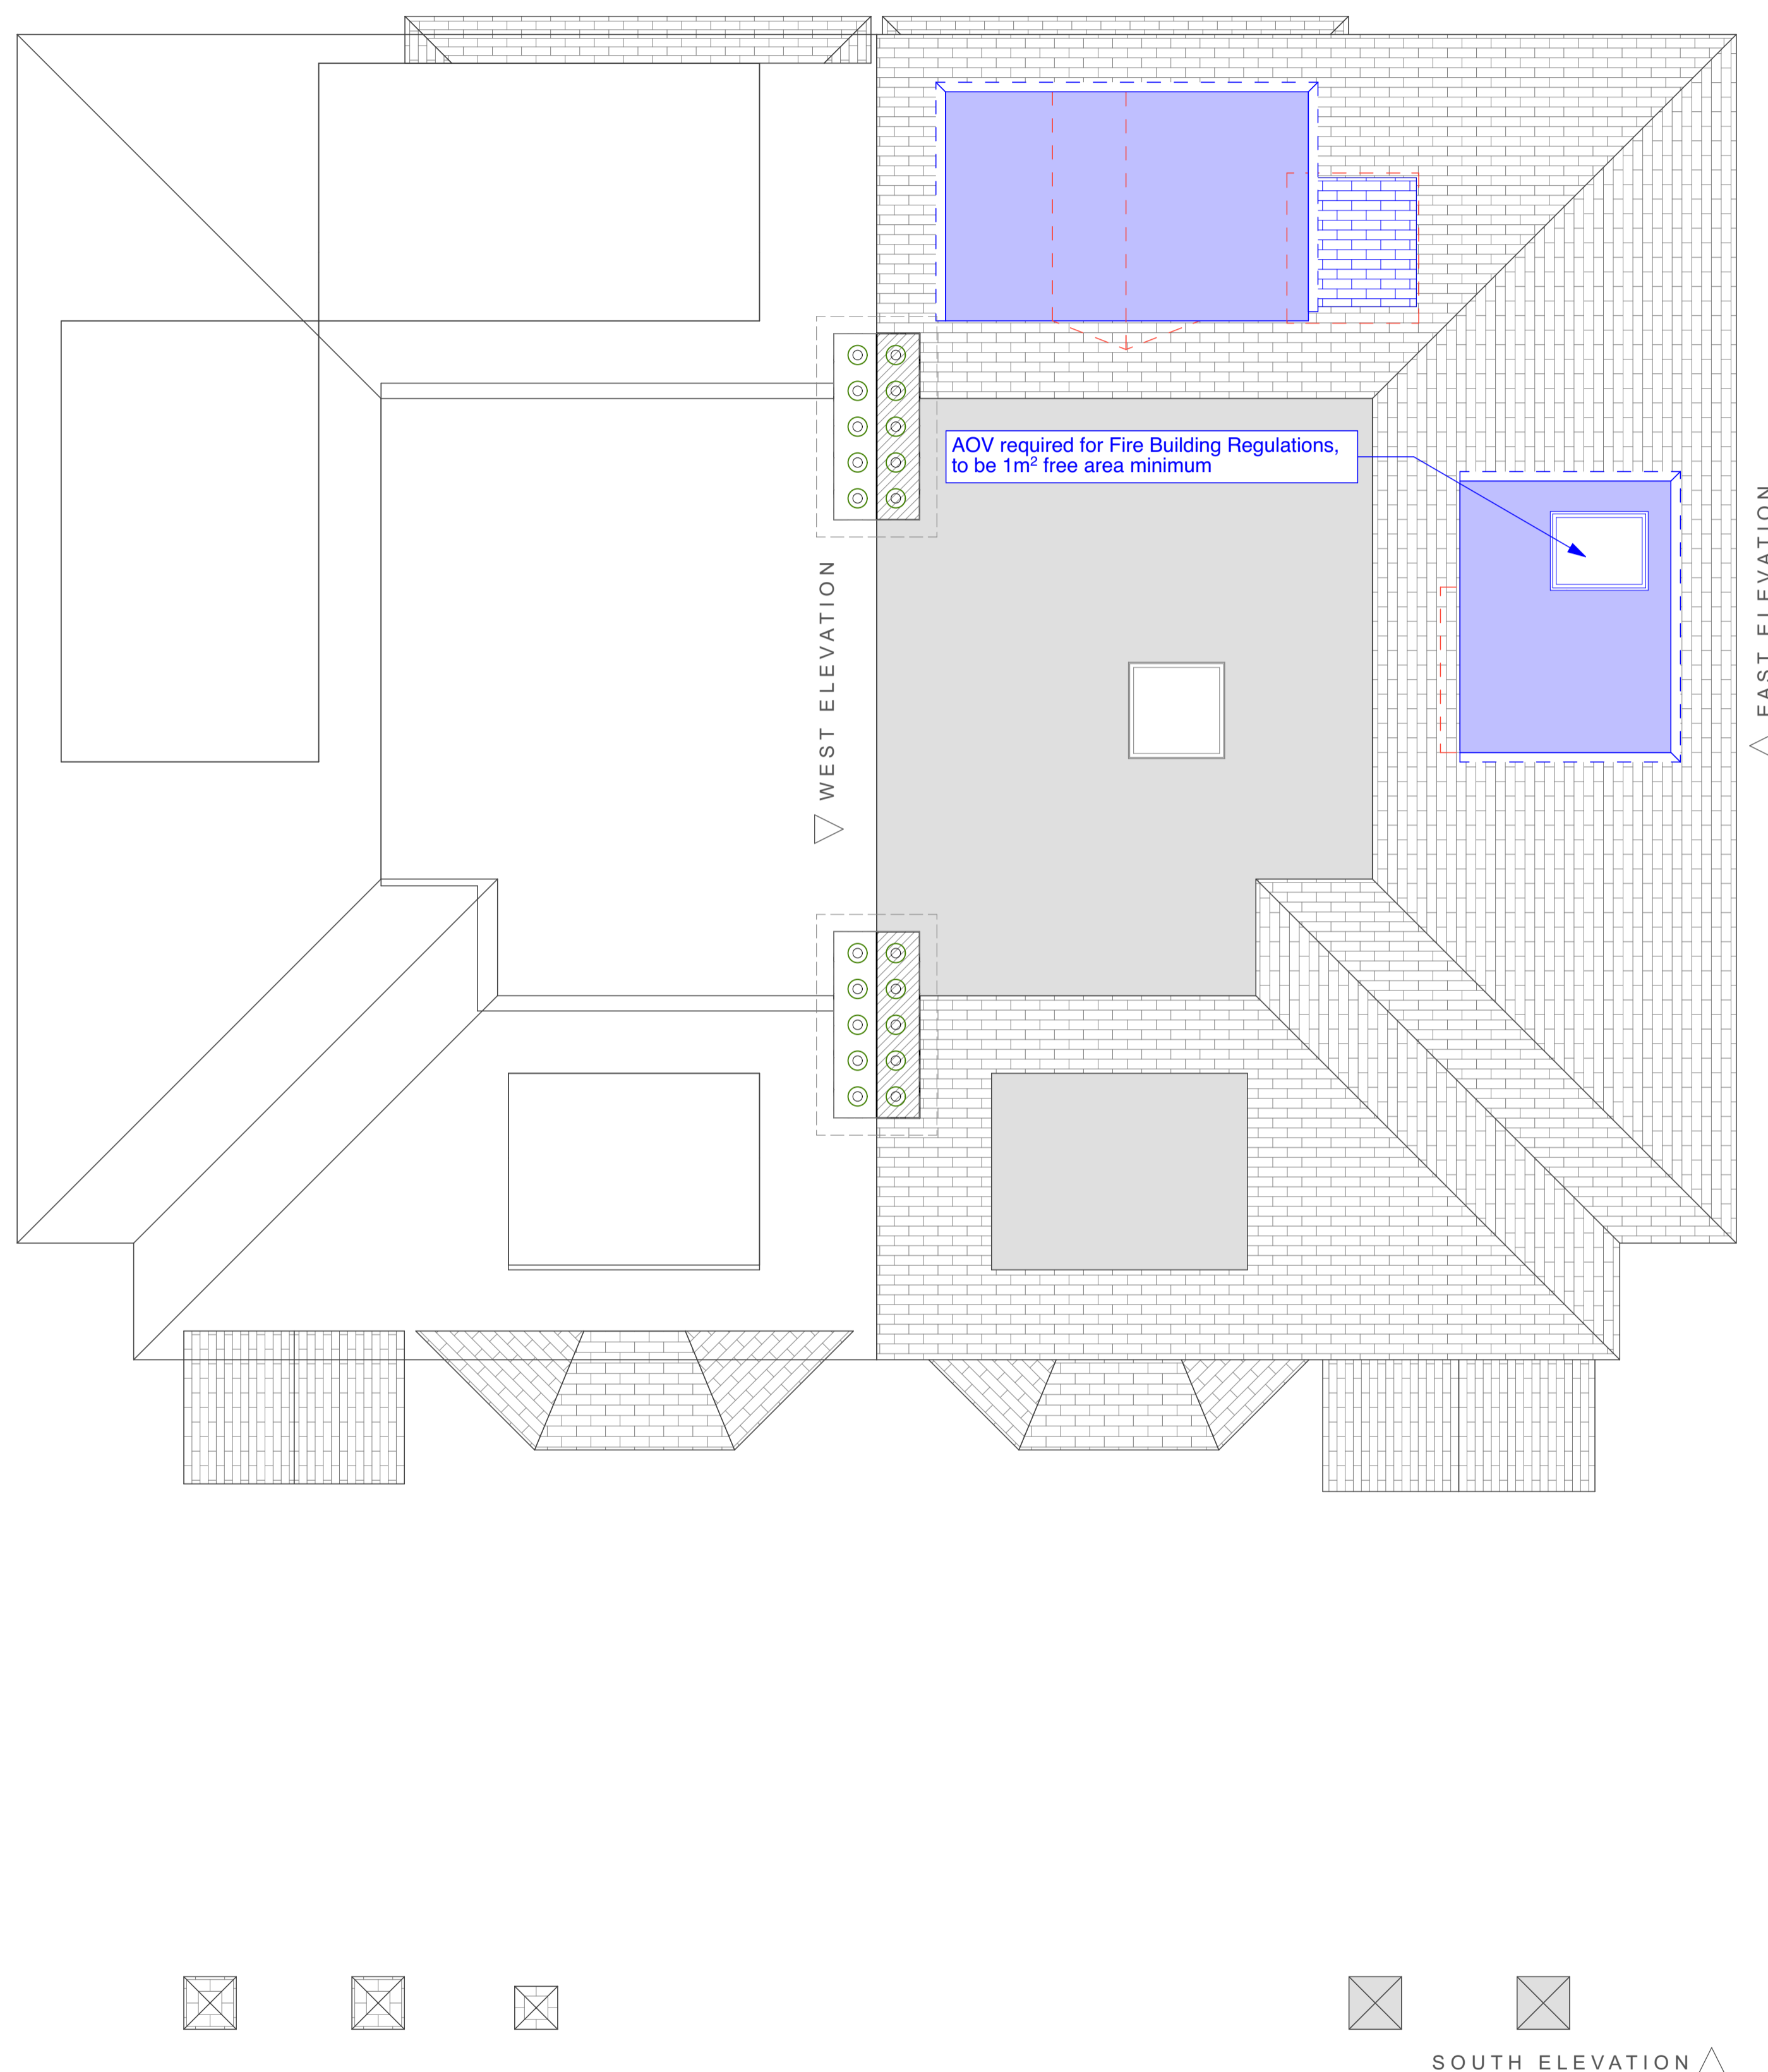

PROPOSED ROOF 1:50

- Existing
- To be demolished
- New