


Dashes indicate existing ceiling and corncing in background

Line of beam in foreground

Section through existing non-historic painted timber wardrobe

Existing non-historic painted timber panelling (also note absence of dado rail and not matching the rest of the room)

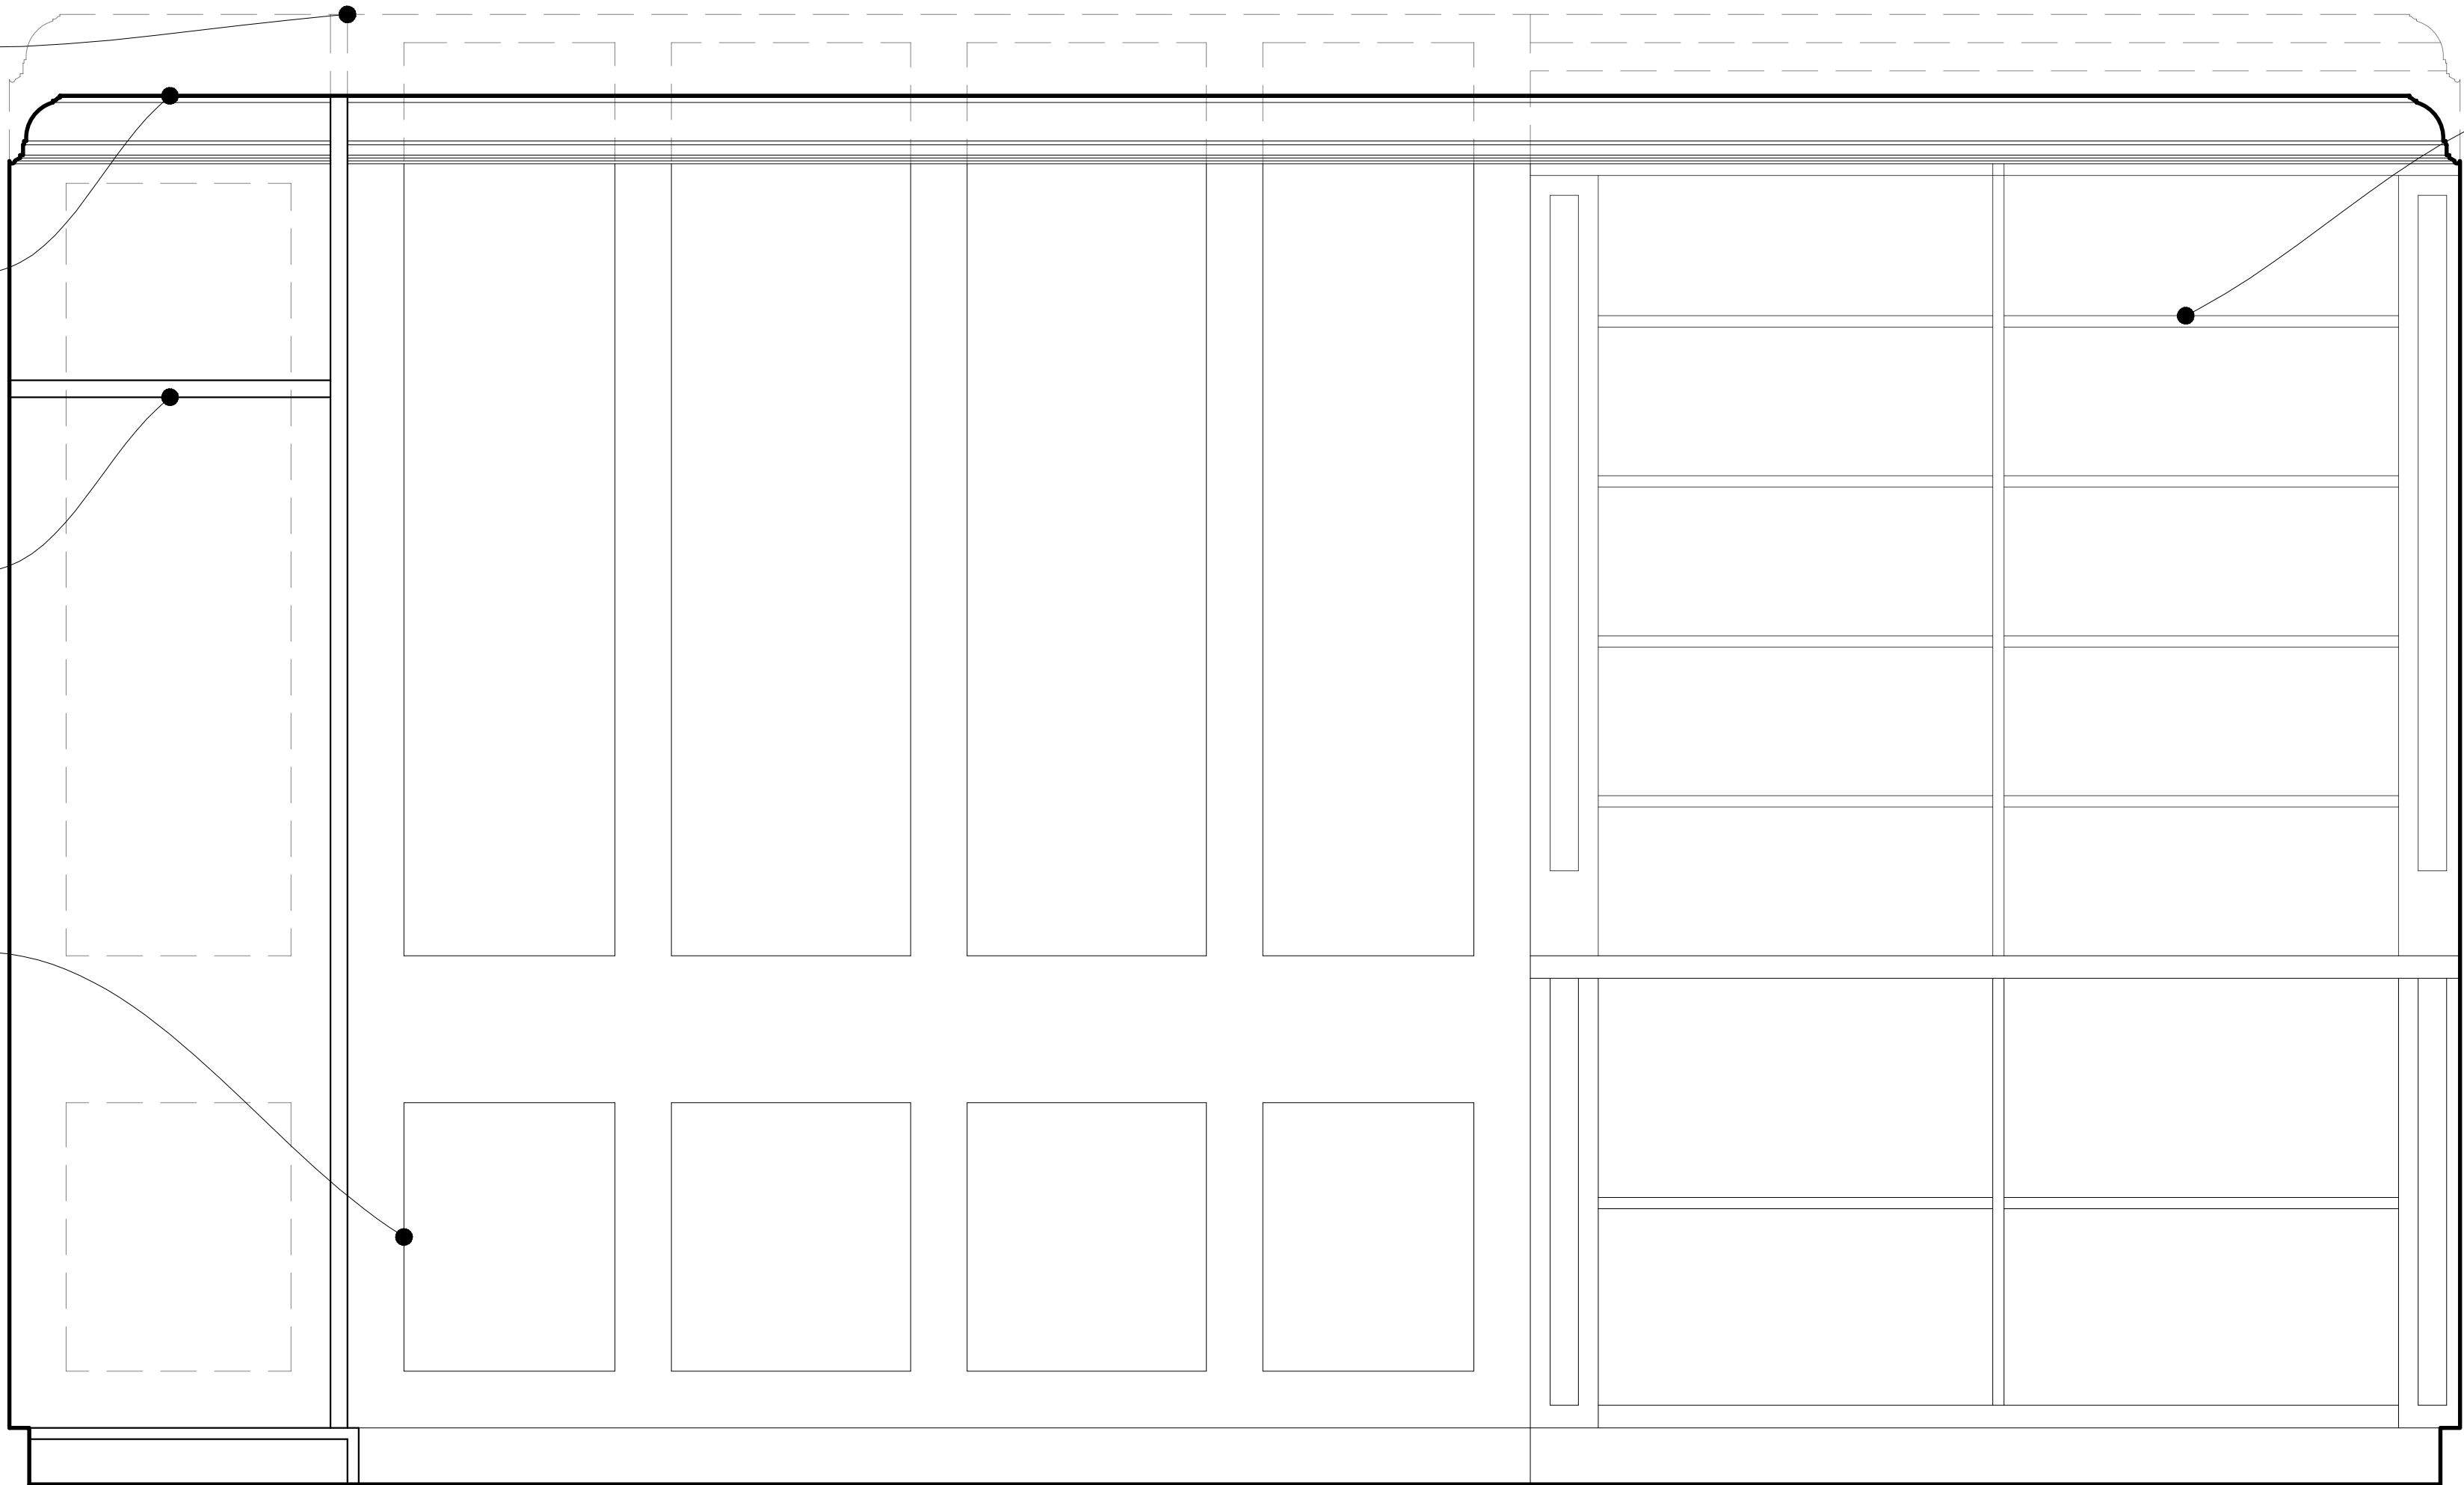


Non-historic built-in painted fibreboard bookshelves

01 Existing Elevation - Stair Wall

Scale 1:20@A1

Line of existing corniced beam in foreground

New painted timber skirting and panelling forming wardrobe to match proportions of existing historic panelling

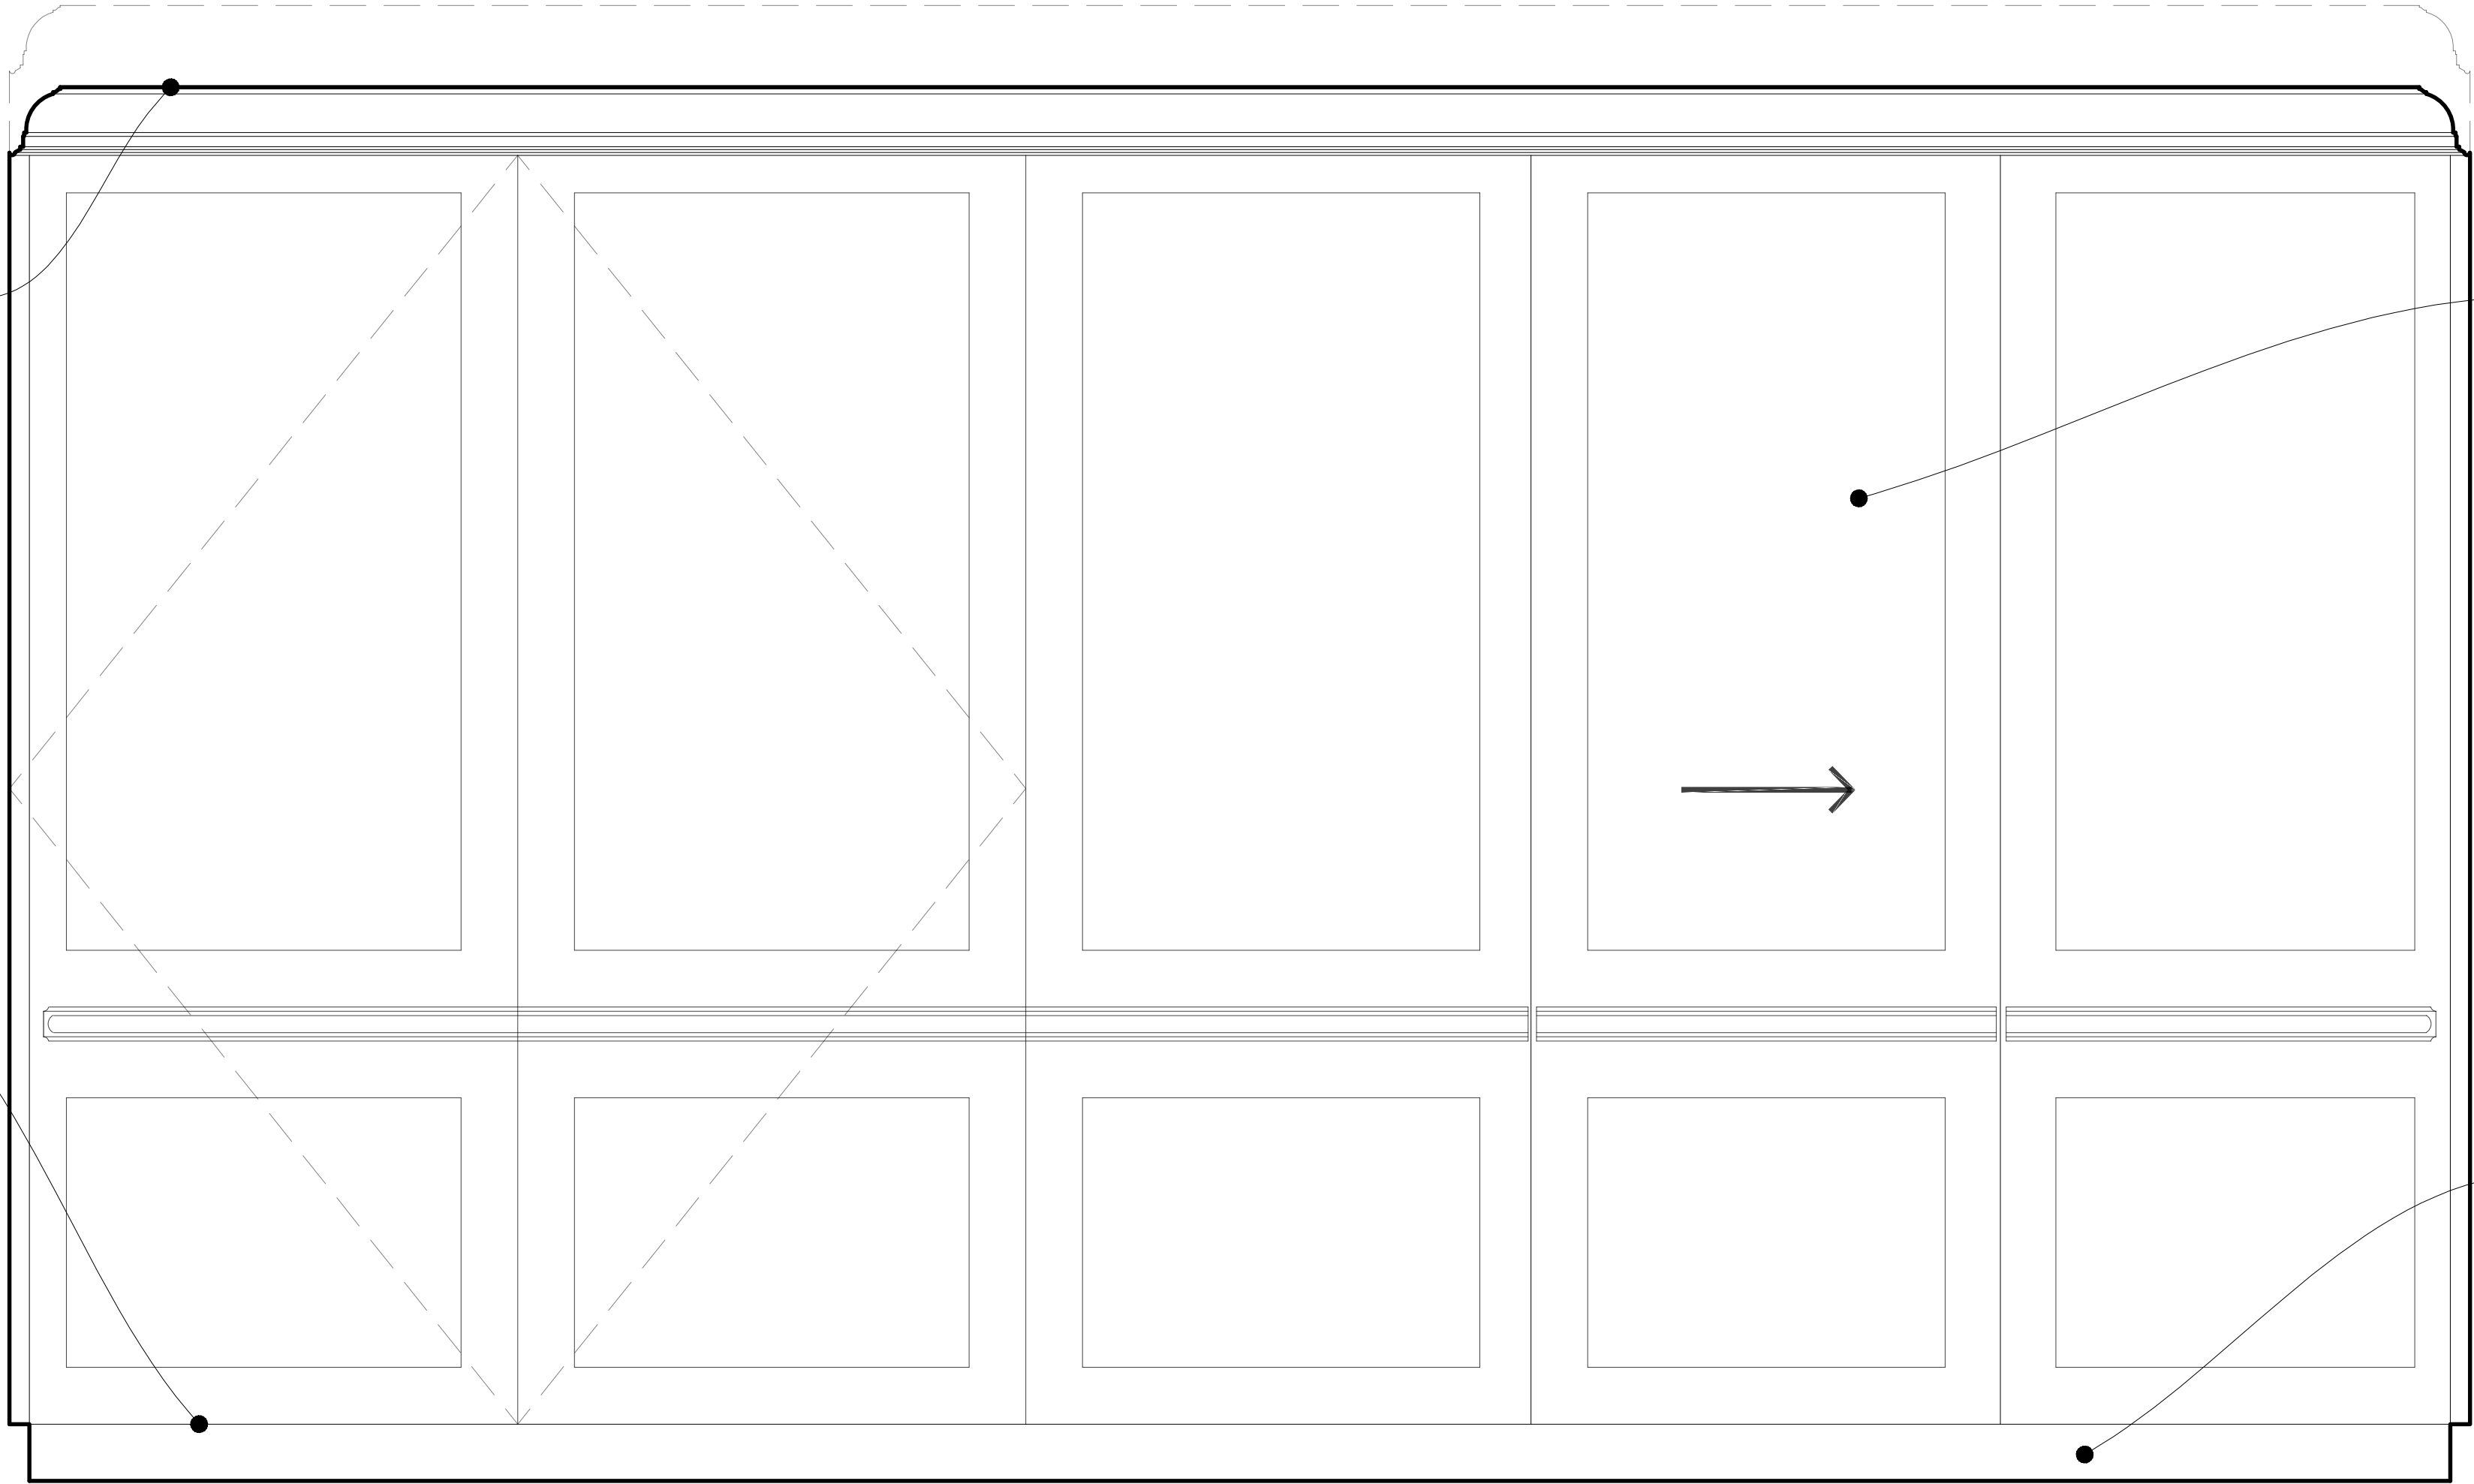

New painted timber sliding pocket door with dado rail detail

Raised floor in en-suite up to existing skirting level to conceal shower drain pipework and avoid disturbance of existing floor

02 Proposed Elevation - Stair Wall

Scale 1:20@A1

- GENERAL NOTES
1. For the purpose of design development and construction this drawing must not be scaled and only written or calculated dimensions used.
  2. Any errors or divergences should be referred to the originator.
  3. All dimensions to be checked on site.
  4. All drawings are to be read in conjunction with the relevant consultants drawings, schedules, and specifications.

01/11/20		LISTED BUILDING SUBMISSION		SK	SK
REV.	DATE	ISSUE DESCRIPTION		DRAWN	CHECKED
<b>SEBOUH ARCHITECTS</b>		SEBOUH ARCHITECTS 55 Salisbury Walk London N19 5DS WWW.SEBOUH.UK			
PROJECT					
ALTERATIONS TO RESIDENCE					
CLIENT					
MS. C. BERCUSSON					
ADDRESS		18 HOLLY MOUNT, HAMPSTEAD LONDON NW3 6SG			
DRAWING NAME					
EXISTING & PROPOSED BEDROOM 1 INTERNAL ELEVATIONS STAIR WALL					
STATUS STAGE 2		SCALE AS INDICATED		SHEET A1	
PROJECT NO. 1905-01		DRAWING NO. (25)1-402		REVISION --	