
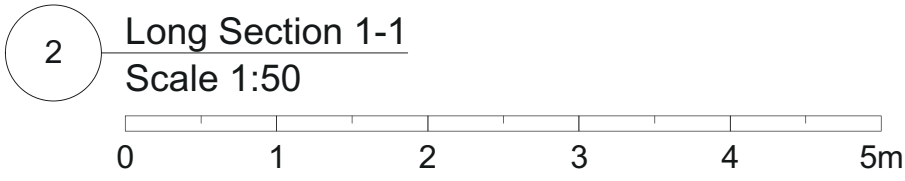
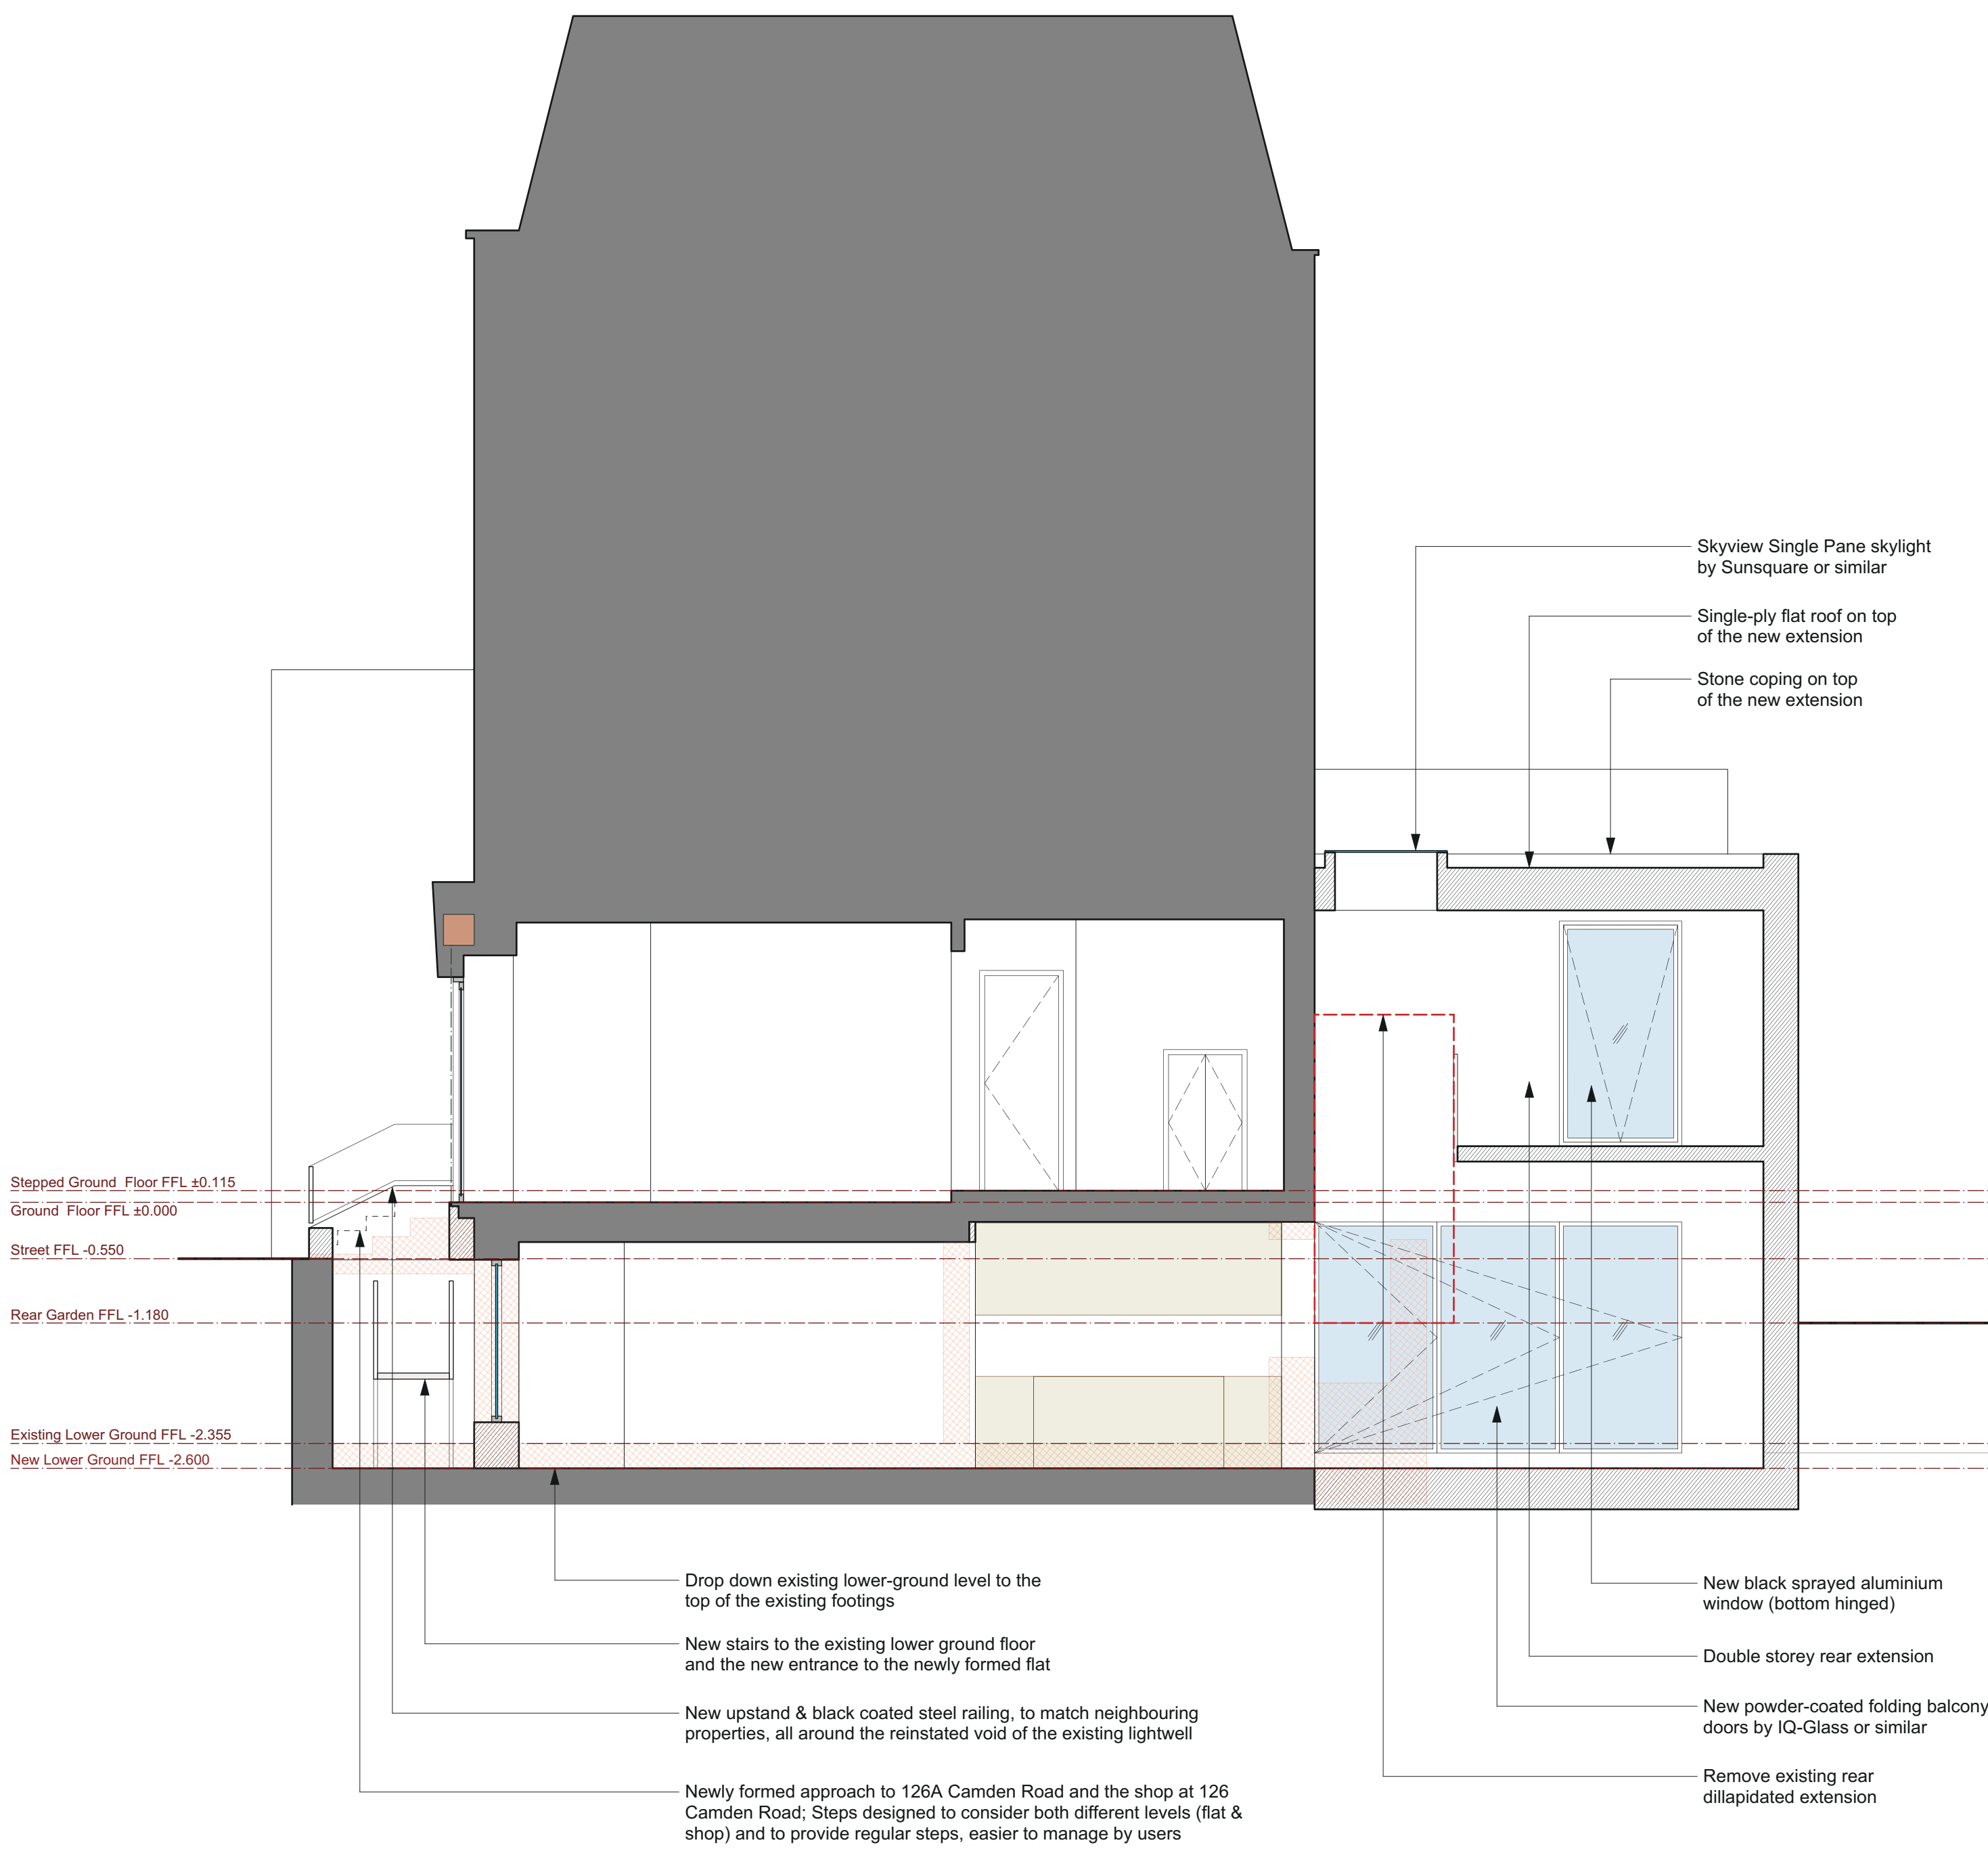


Legend

- Existing Structure
- New Structure
- Demolition

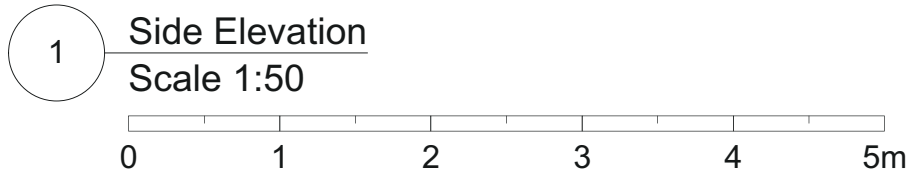

<div>TwistInArchitecture</div> <div>COPYRIGHT AND NOTES DO NOT SCALE FROM THIS DRAWING. ALL DIMENSIONS TO BE VERIFIED ON SITE BY CONTRACTOR PRIOR TO COMMENCEMENT OF ANY SHOP DRAWINGS AND ANY WORKING ON SITE. REPORT ALL DISCREPANCIES TO THE ARCHITECT IMMEDIATELY. THIS DRAWING TO BE READ IN CONJUNCTION WITH ALL RELATED ARCHITECT/ENGINEERS DRAWINGS/DETAILS AND ALL OTHER RELEVANT INFORMATION.</div>	<div>Twist In Architecture LTD</div> <div>UNIT A119 RIVERSIDE BUSINESS CENTRE HALDANE PLACE, SW18 4UH LONDON</div> <div>079 88713108 info@twistinarchitecture.com www.twistinarchitecture.com</div>	<table><tr><th colspan="3">AMENDMENTS</th><th rowspan="2">BY</th></tr><tr><th>REV</th><th>DATE</th><th>DESCRIPTION</th></tr><tr><td colspan="4"> </td></tr></table>	AMENDMENTS			BY	REV	DATE	DESCRIPTION					<div>CONSULTANT(S)</div>	<div>CLIENT(S)</div> <div>AARON HORN</div>	<div>PROJECT</div> <div>126 CAMDEN ROAD LONDON NW1 9EE</div>	<div>DRAWING TITLE(S)</div> <div>PROPOSED SIDE ELEVATION & LONG SECTION</div>	<div>SCALE</div> <div>1:50 @ A1</div>	<div>DRAWN</div> <div>TIA</div>	<div>CHECKED</div> <div>TIA</div>
	AMENDMENTS			BY																
	REV	DATE	DESCRIPTION																	
						<div>PROJECT NUMBER</div> <div>TIA-CAM-0043</div>	<div>DATE</div> <div>MARCH 2015</div>													
						<div>DRAWING NUMBER</div> <div>PL-A-1003</div>	<div>REVISION</div> <div>/</div>													