


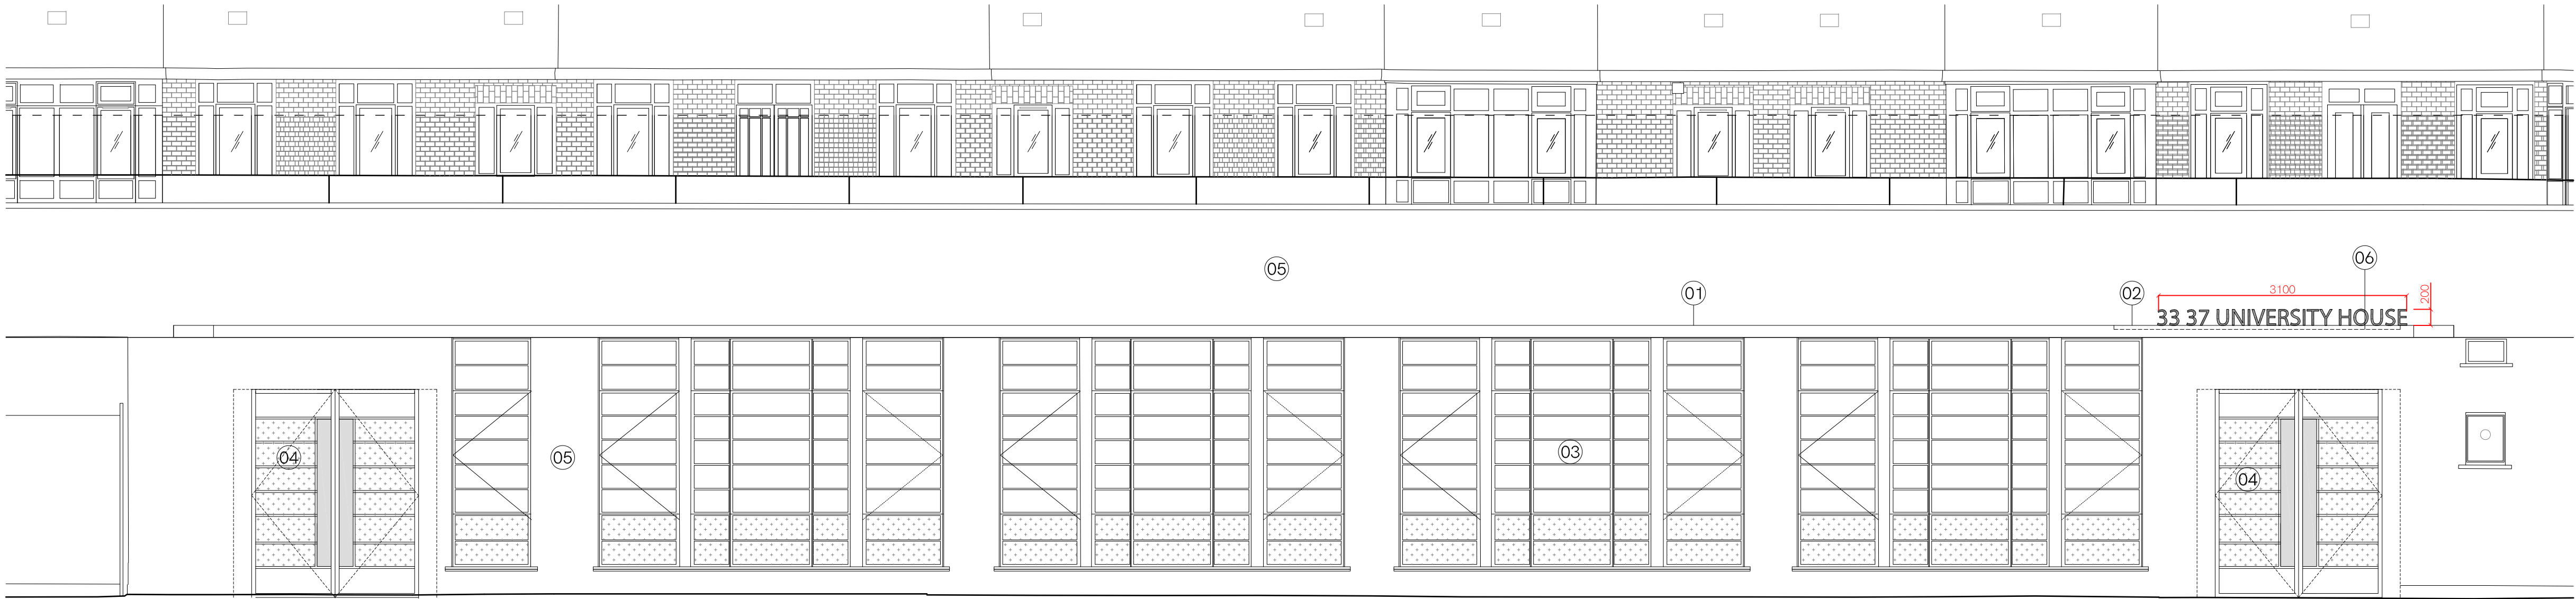

01 Proposed Elevation

1:50 @ A1

02 Proposed Plan

1:50 @ A1

- Notes
- Do not scale from this drawing.
  - Dimensions are in millimeters unless stated otherwise.
  - Levels are in metres above AOD unless stated otherwise.
  - All drawings to be read in conjunction with relevant specifications, all relevant engineers and specialists' drawings and specifications + any other documents as specified by Thirdway Architecture.
  - Report any discrepancies in writing to Thirdway Architecture.
  - All dimensions are subject to site survey and are to be verified on site by the contractor before proceeding.


© Thirdway Architecture Ltd

Key

- 01 | New metal canopy
- 02 | New metal signage
- 03 | New metal framed fixed and openable windows
- 04 | New metal framed double doorset
- 05 | Existing facade made good and repaired as required
- 06 | New recessed uplighting to signage
- 07 | New internal access ramp

| Rev. | Date     | Description    |
|------|----------|----------------|
| A    | 23.09.20 | Revised Design |
| B    | 27.10.20 | Revised Design |

Key

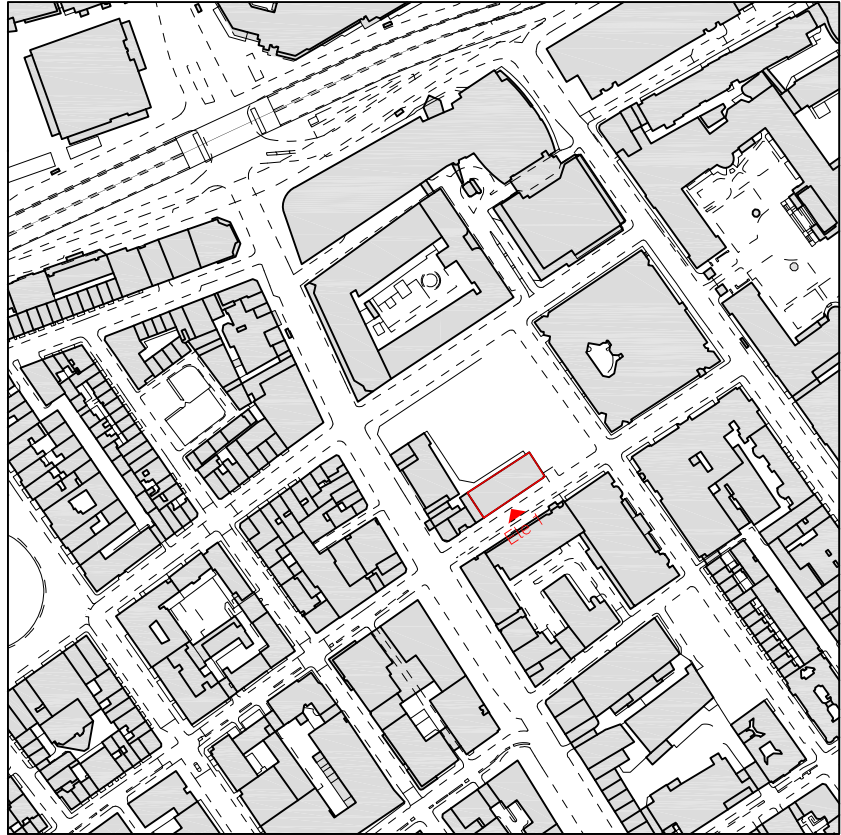

Project  
33-37 University Street

Client  
Patrizia

Drawing Title  
Proposed Elevation & Plan

Scale @ A1  
1:50

Scale @ A3  
1:100



Morelands 5-23 Old Street  
London EC1V9HL

www.thirdwayarchitecture.com  
020 7054 1145

Number  
064-TWA-XX-XX-DR-AX-17000

Revision  
A