




REFERENCE IMAGES

NOTES:
EXTERNAL TABLES AND CHAIRS
HAVE BEEN REDUCED TO
ACCOMMODATE GOVERNMENT
GUIDELINES (ONLY 'RED DOTTED'
TABLES ARE CURRENTLY ON
USE)

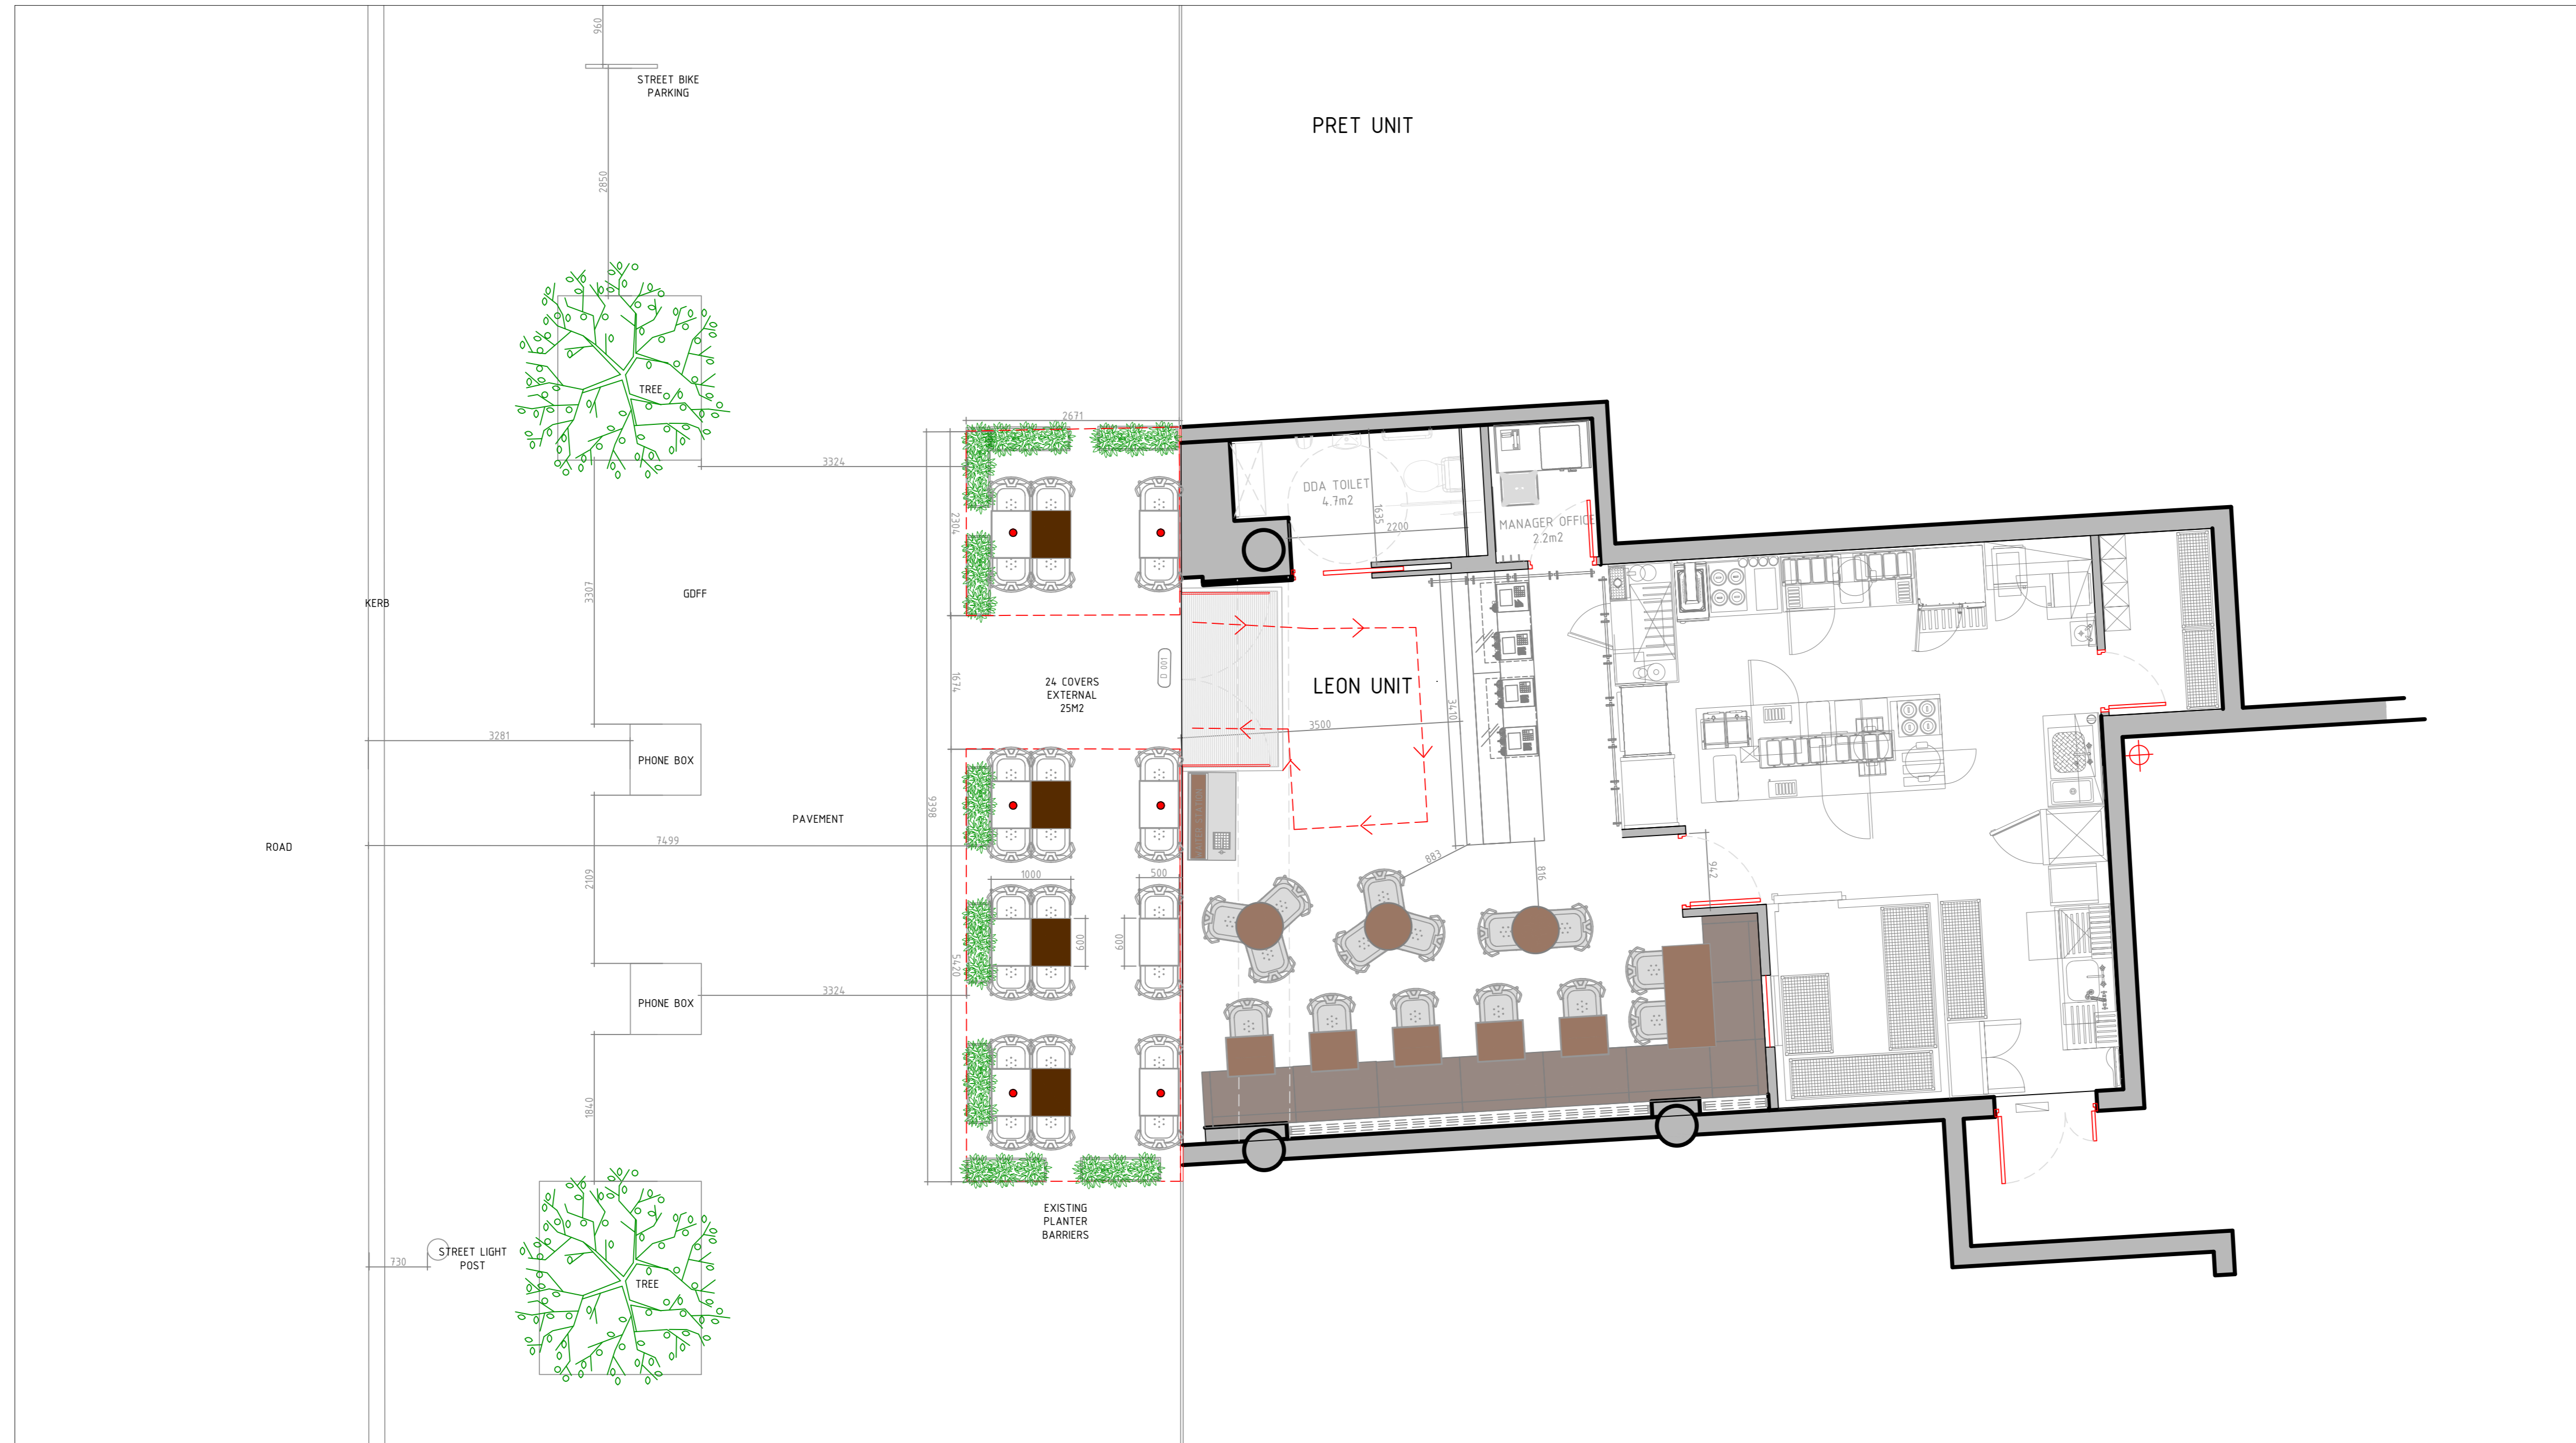

EXISTING GENERAL ARRANGEMENT
SCALE 1:50 @A1

SCALE BAR



revision	date	remarks
----------	------	---------

LEON 27 COPPERFIELD STREET,
LONDON SE1 0EN

status
FOR APPROVAL

description	revision	date	drawn by
ISSUED FOR APPROVAL	A	29.09.20	CB

job
LEON - TCR

drawing
EXISTING GENERAL ARRANGEMENT

scale	date
1:50 @A1	29.09.20