

existing chimney top (+2850)

existing chimney wall (+2300)

party wall coping (+1700)

parapet (+1200)

roof ffl

fcl

second floor ffl

fcl

first floor ffl

fcl

existing chimney stack/haunch

existing party wall coping

existing party wall



existing brickwork wall coping

existing roof tile

existing roof construction

existing intermediate floor construction

existing intermediate floor construction

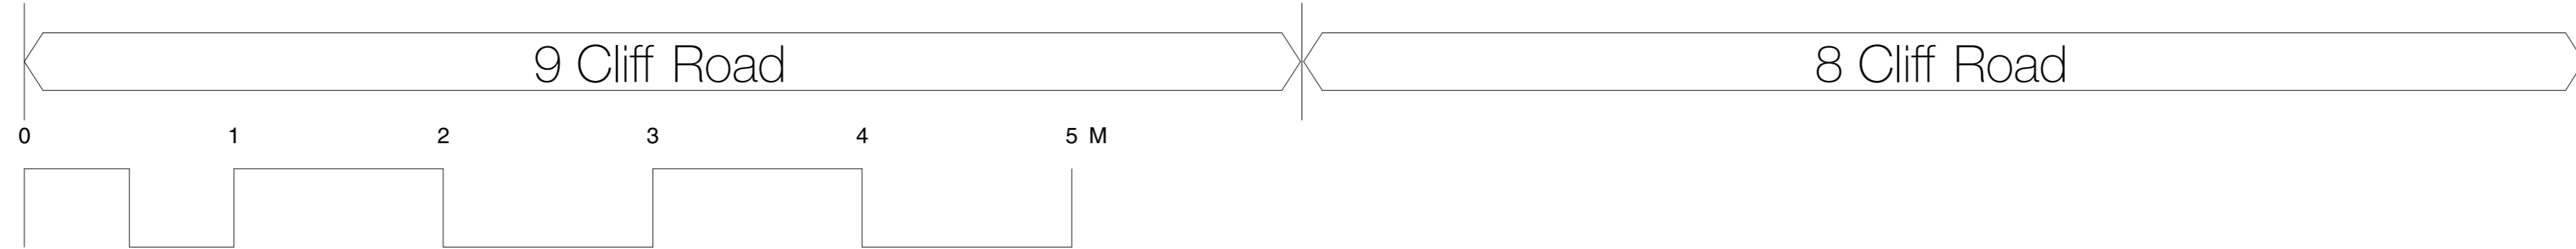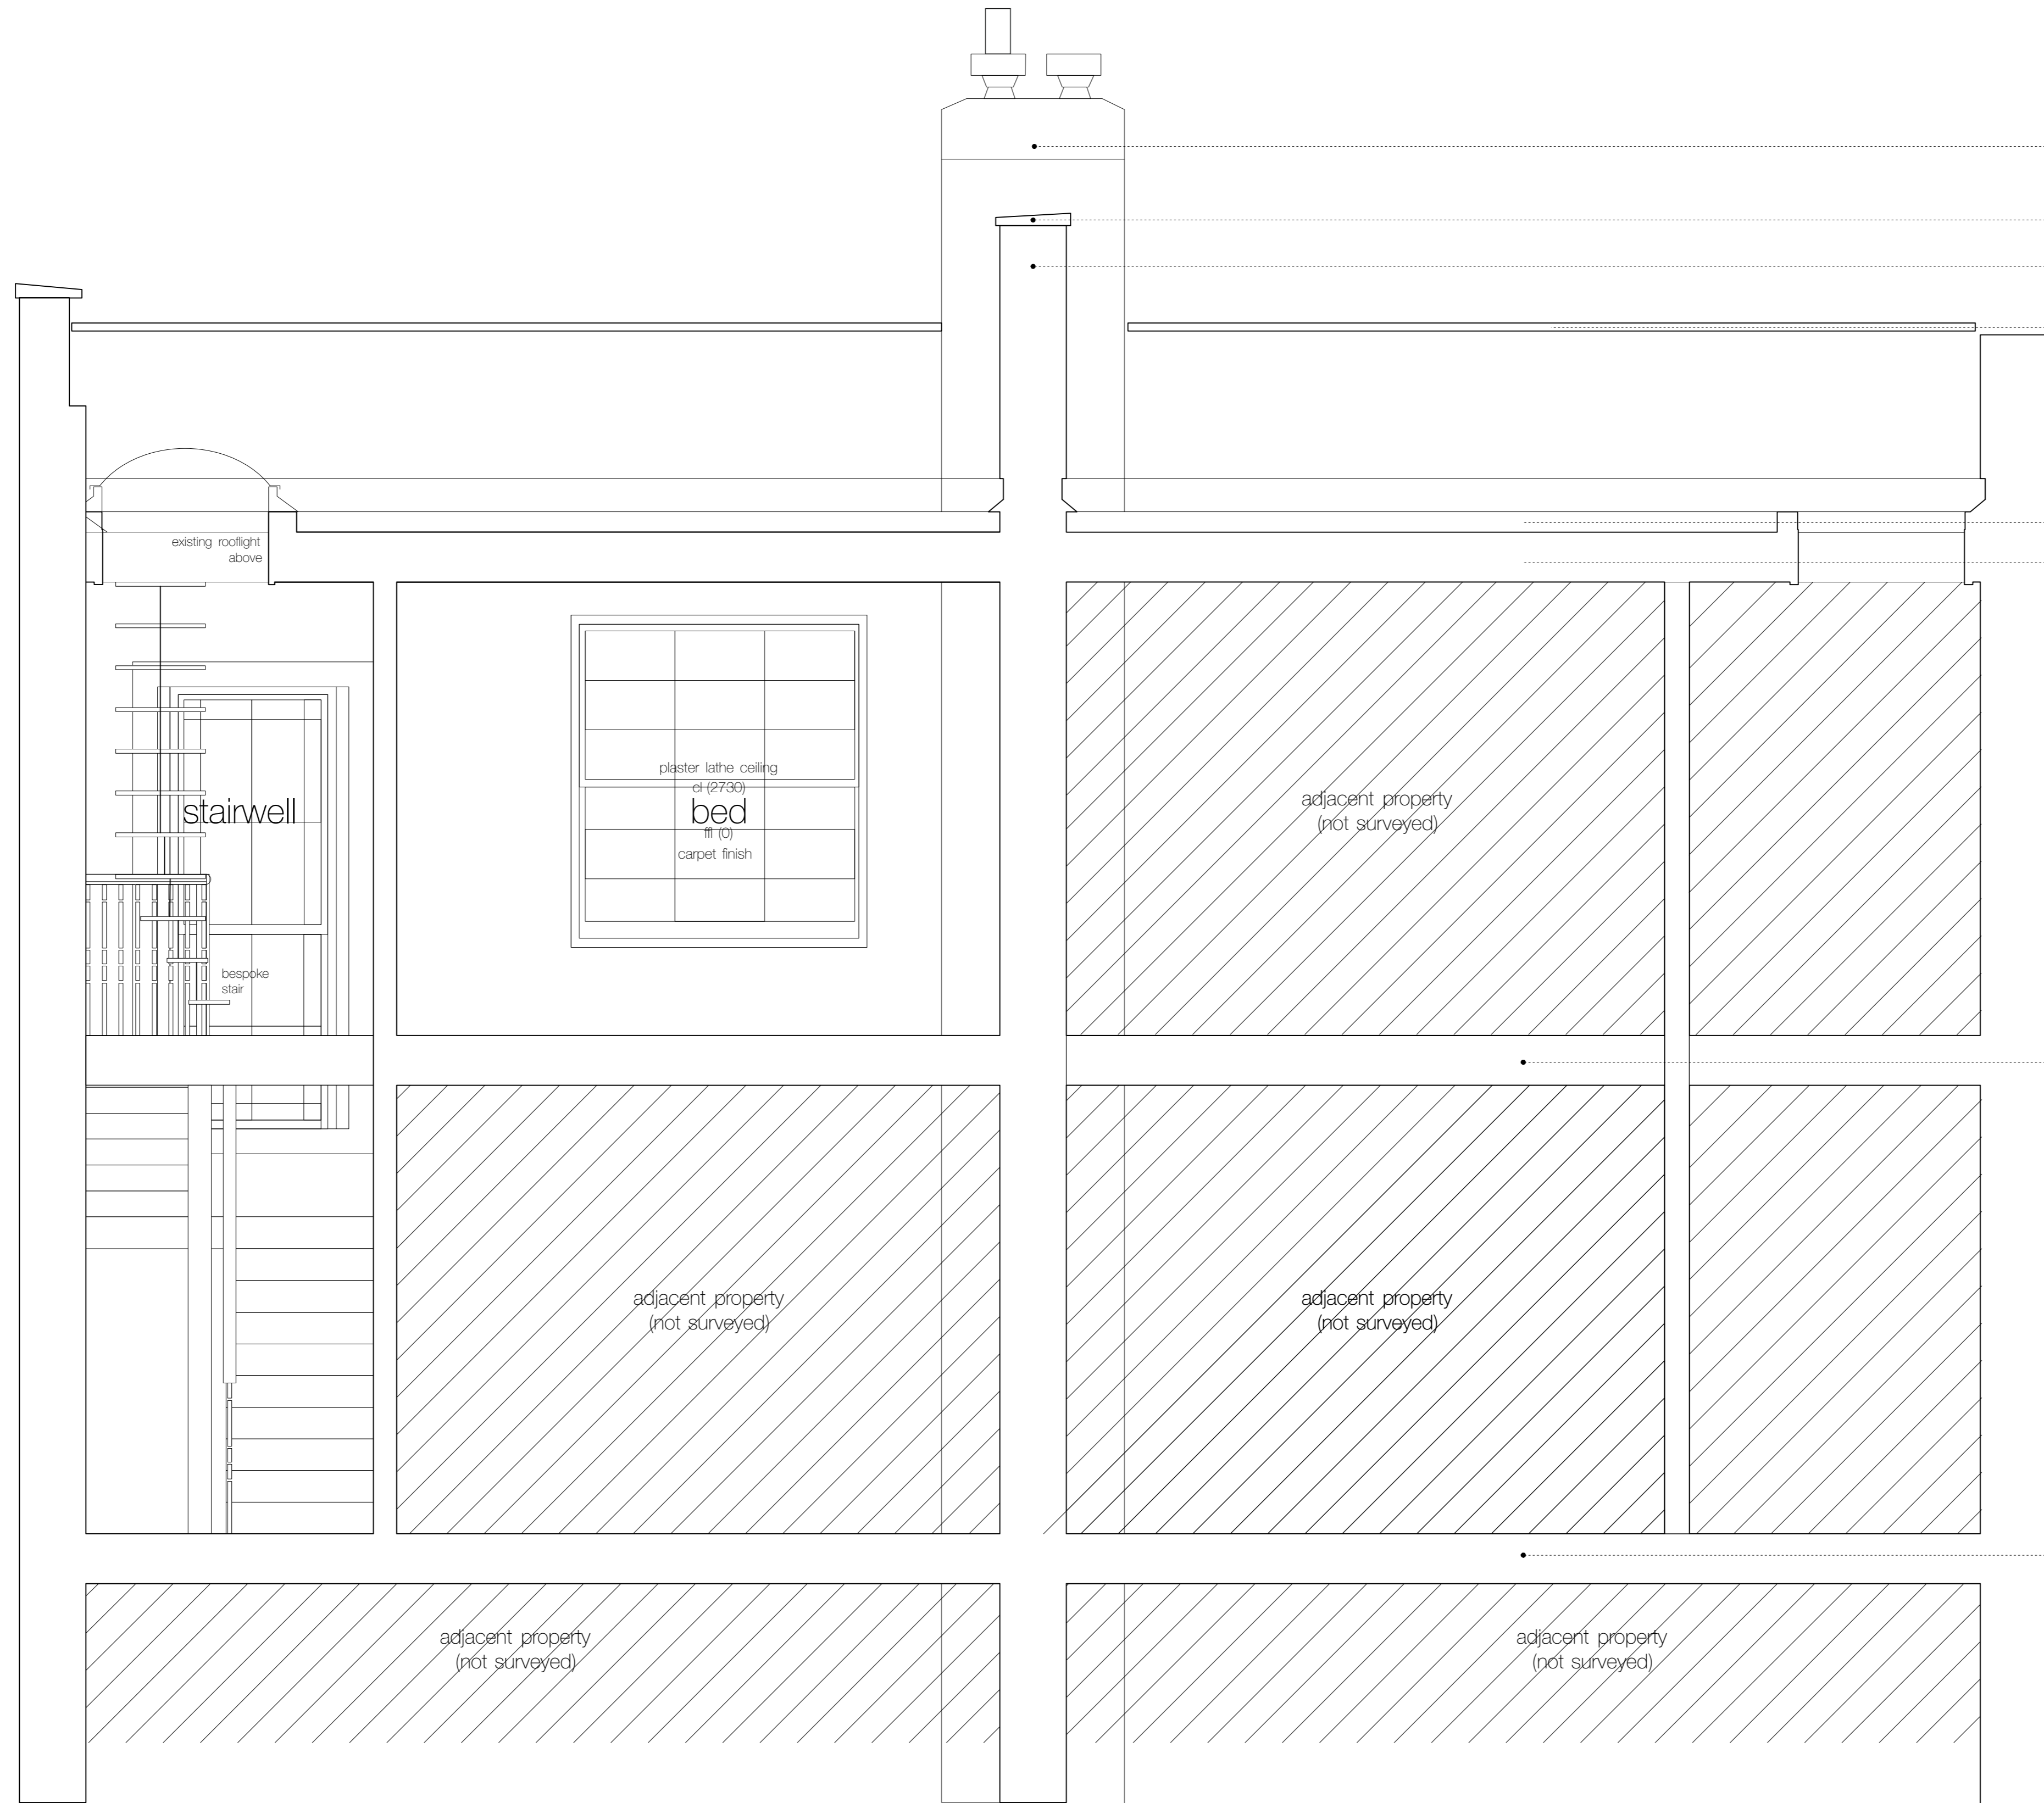

9 CLIFF ROAD, LONDON NW1 9AN

EXISTING SURVEY

EXISTING CROSS SECTION

1/25 @ A1
1/50 @ A3

163_01.08()