


Drawing to be read in conjunction with consultants information.  
 Do not scale from drawing.  
 All dimensions to be checked on site.  
 Notify Architect of any discrepancies.  
**Drawing to be used solely for purposes indicated.**

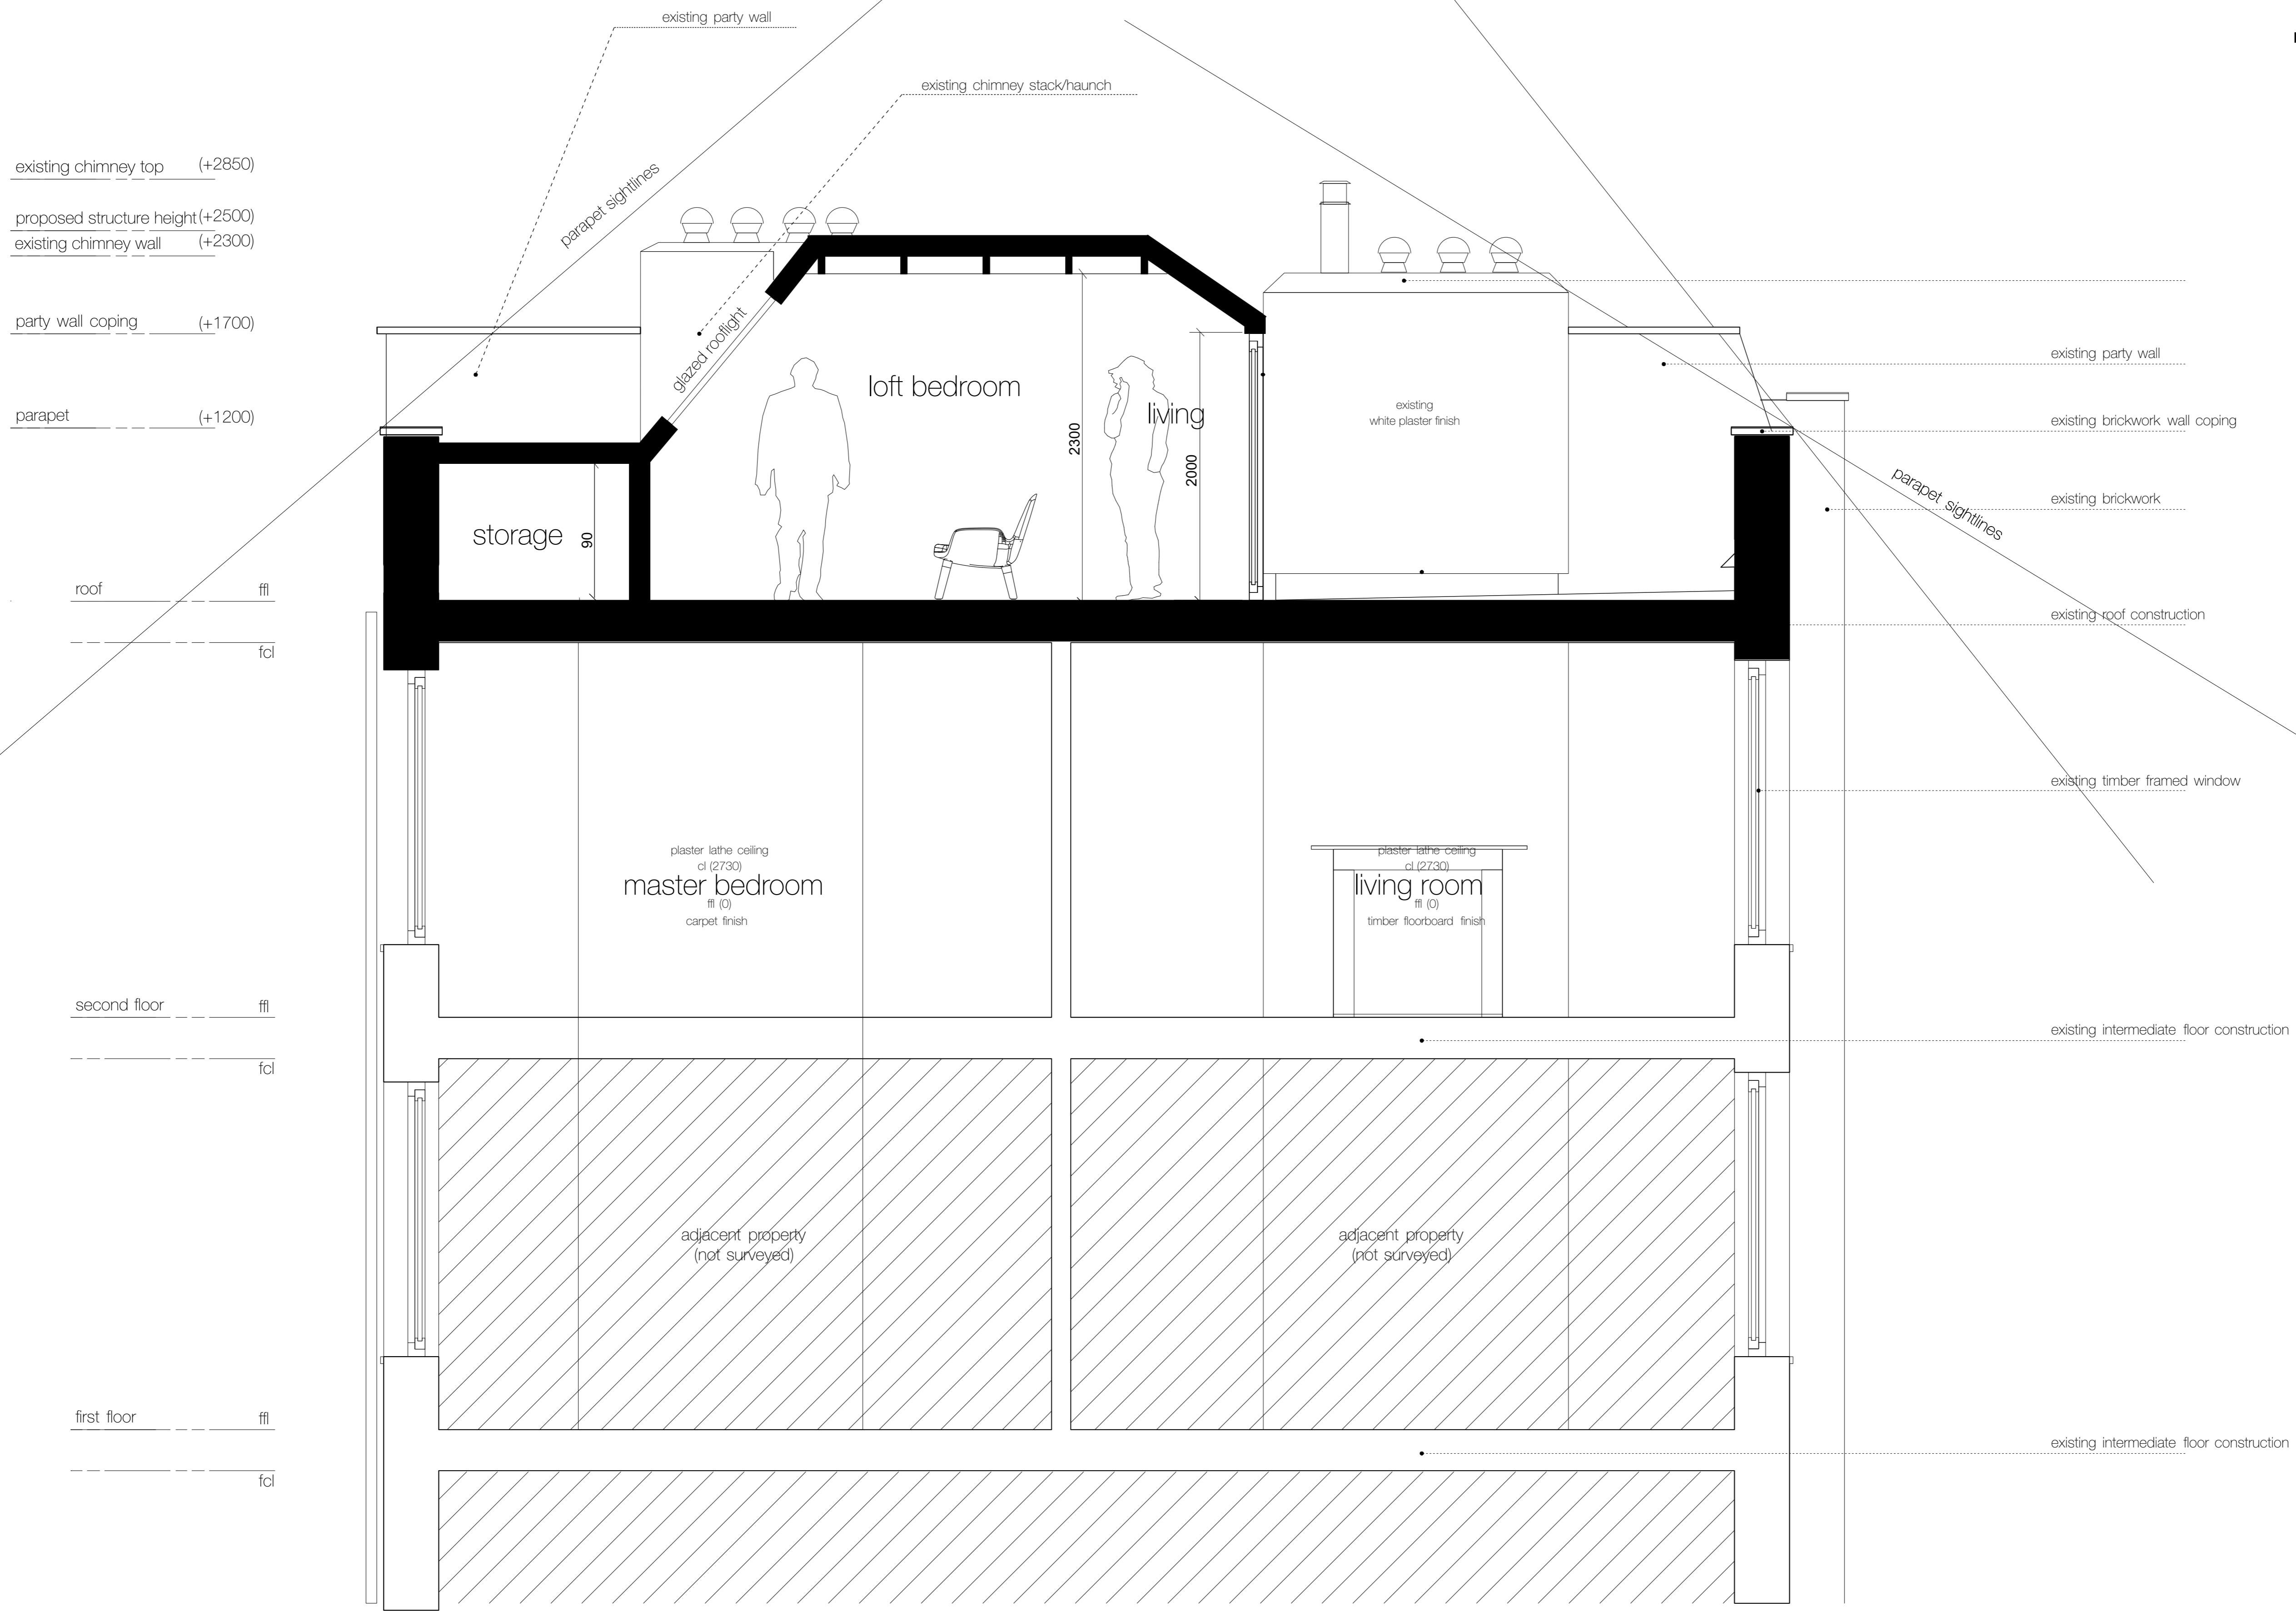

existing chimney top (+2850)

proposed structure height (+2500)

existing chimney wall (+2300)

party wall coping (+1700)

parapet (+1200)

roof ffl


fcl

second floor ffl

fcl

first floor ffl

fcl

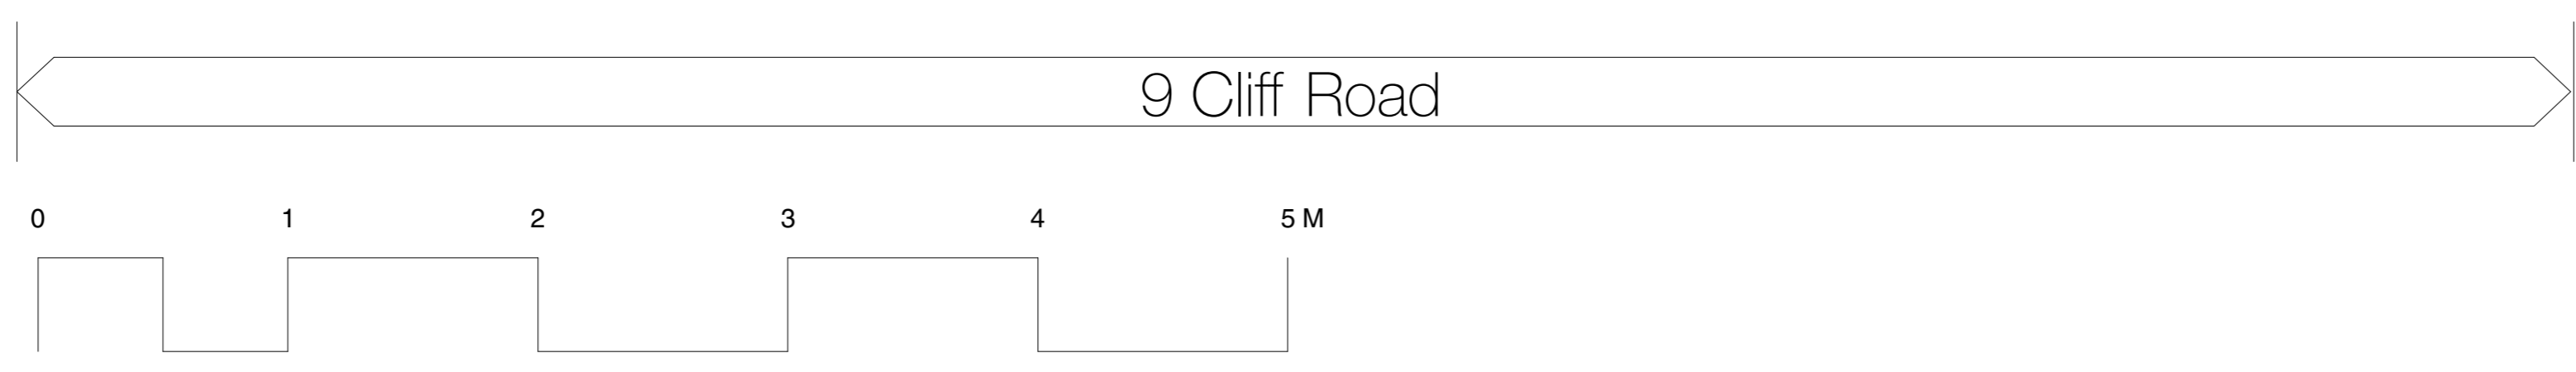

9 CLIFF ROAD, LONDON NW1 9AN

**STATUTORY APPROVAL**

PROPOSED LONG SECTION

1/25 @ A1  
1/50 @ A3

163\_02.06( )