

Drawing to be read in conjunction with consultants information.
 Do not scale from drawing.
 All dimensions to be checked on site.
 Notify Architect of any discrepancies.
Drawing to be used solely for purposes indicated.

existing chimney top (+2850)

proposed structure height (+2500)

existing chimney wall (+2300)

party wall coping (+1700)

parapet (+1200)

roof ffl


fcl

second floor ffl

fcl

first floor ffl

fcl

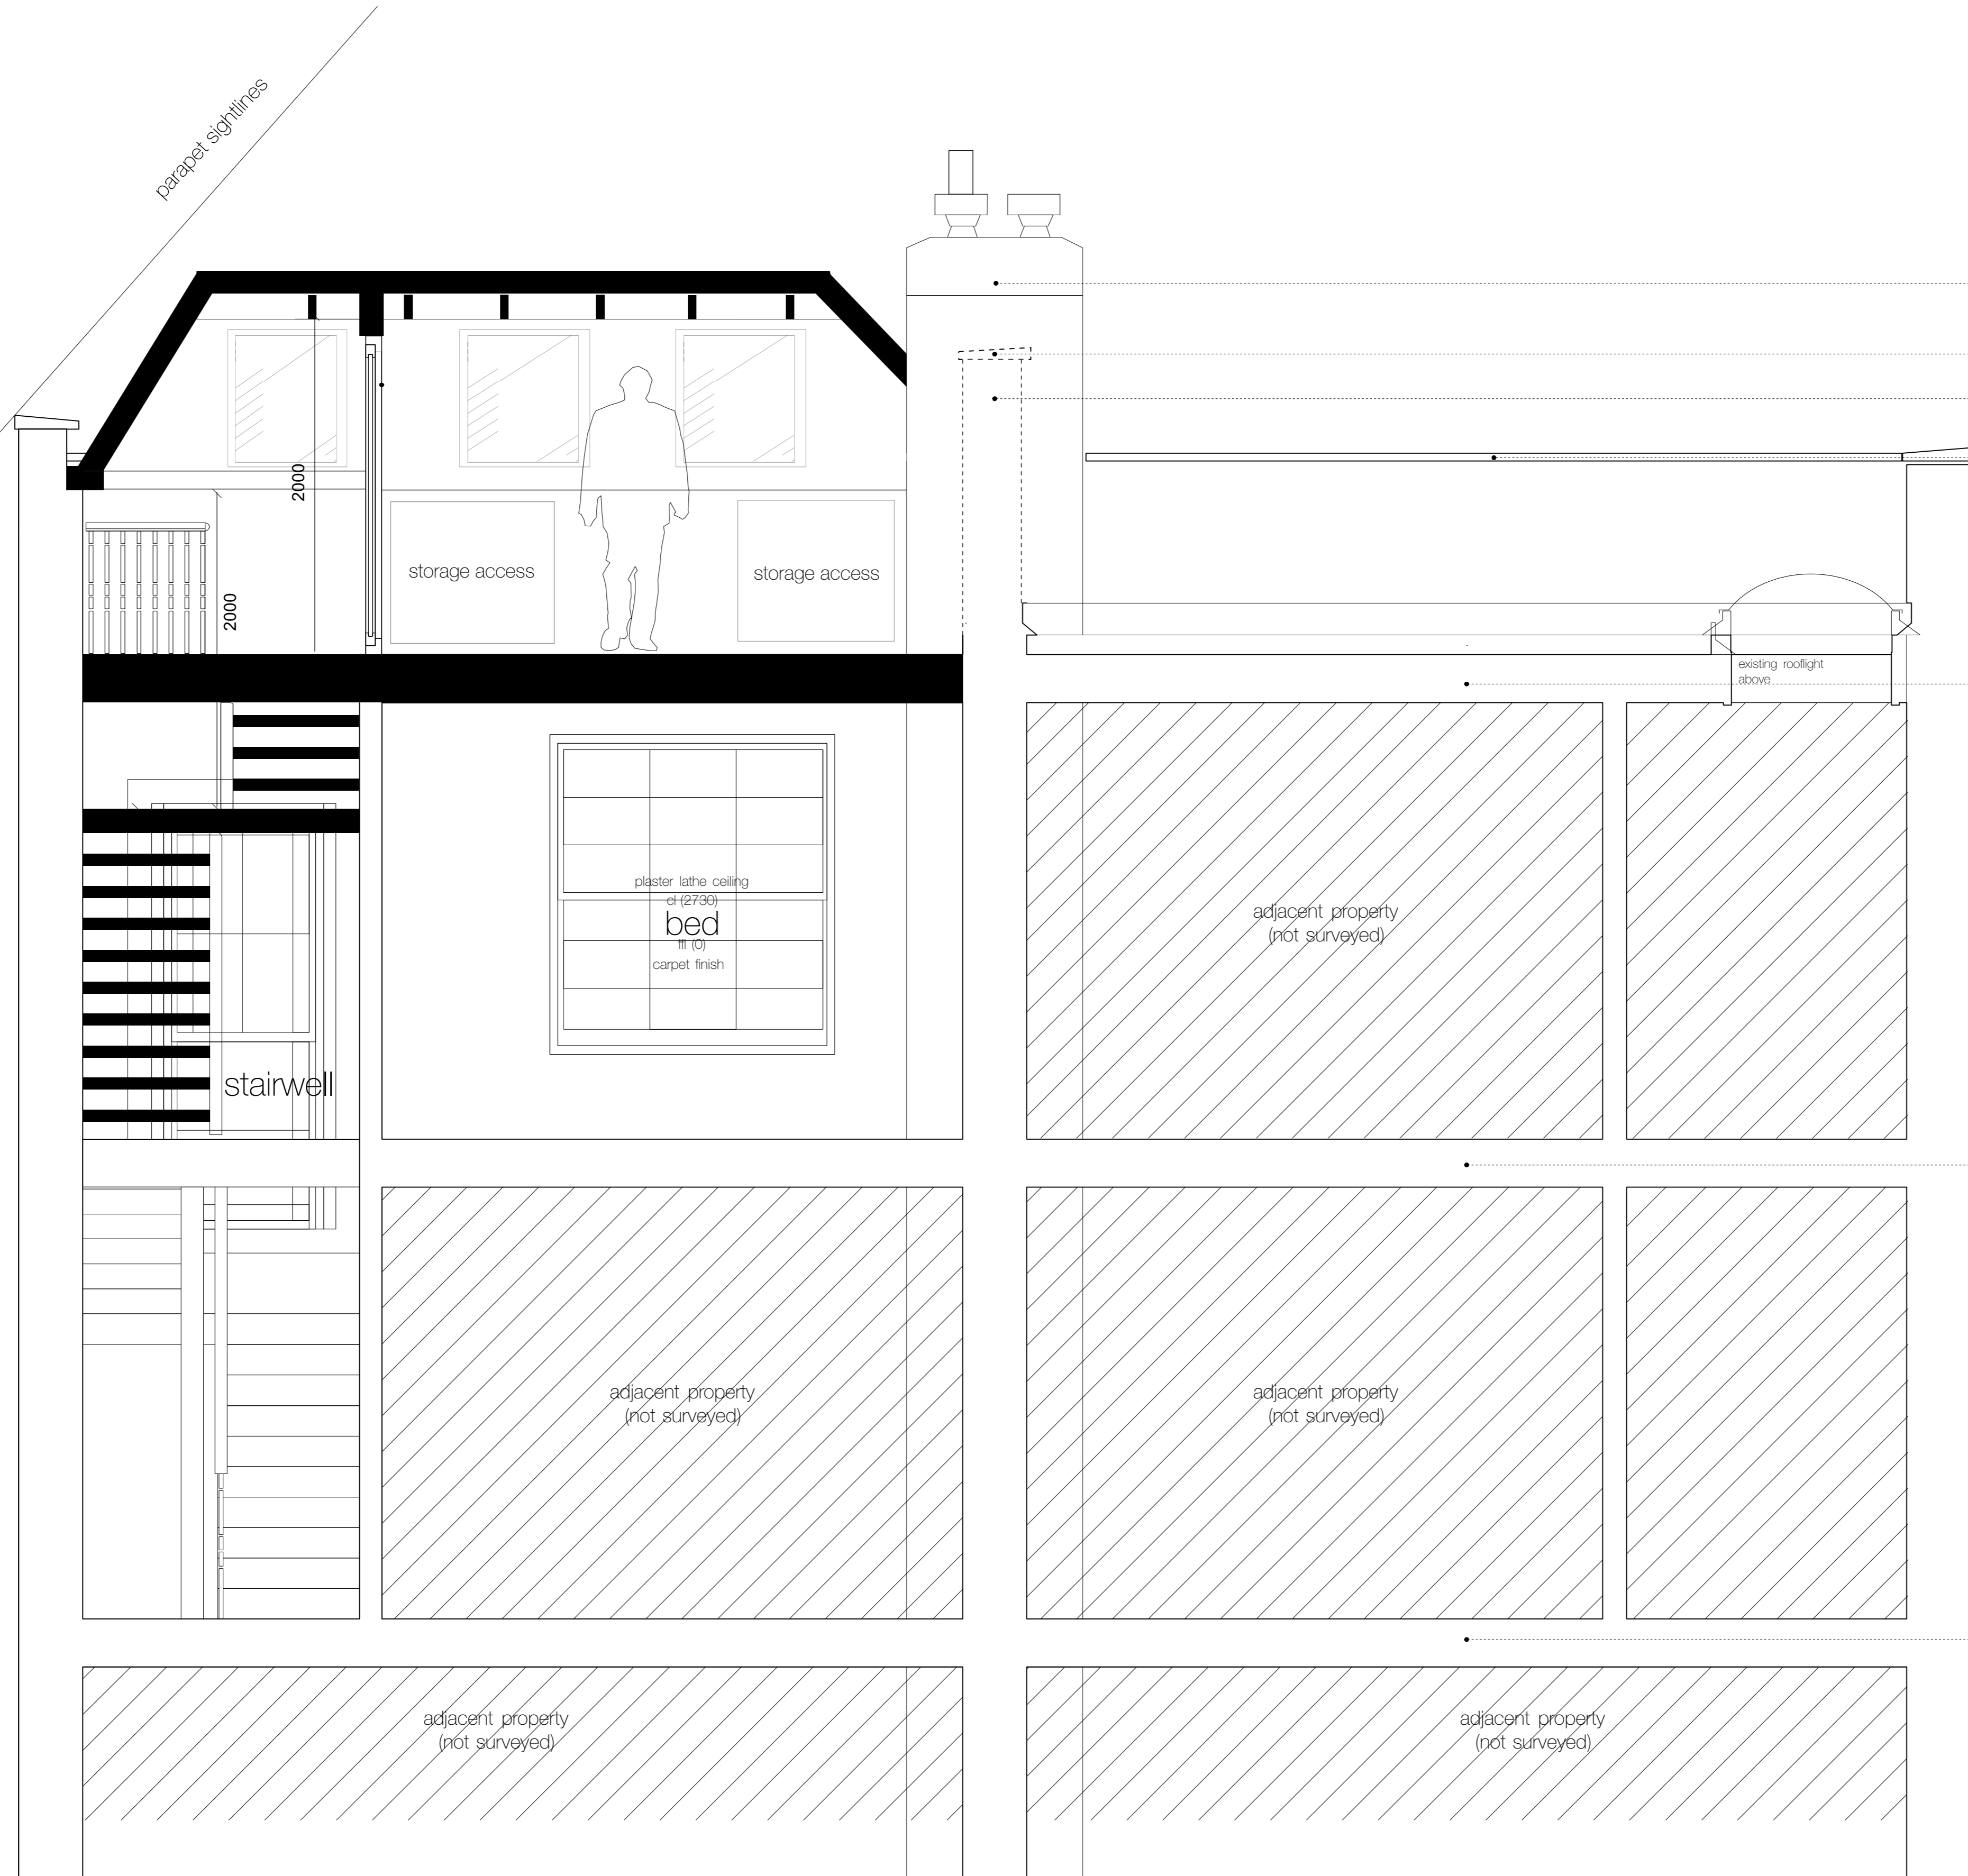

existing chimney stack/haunch

existing party wall coping


existing party wall

existing brickwork wall coping

existing roof construction

existing intermediate floor construction

existing intermediate floor construction

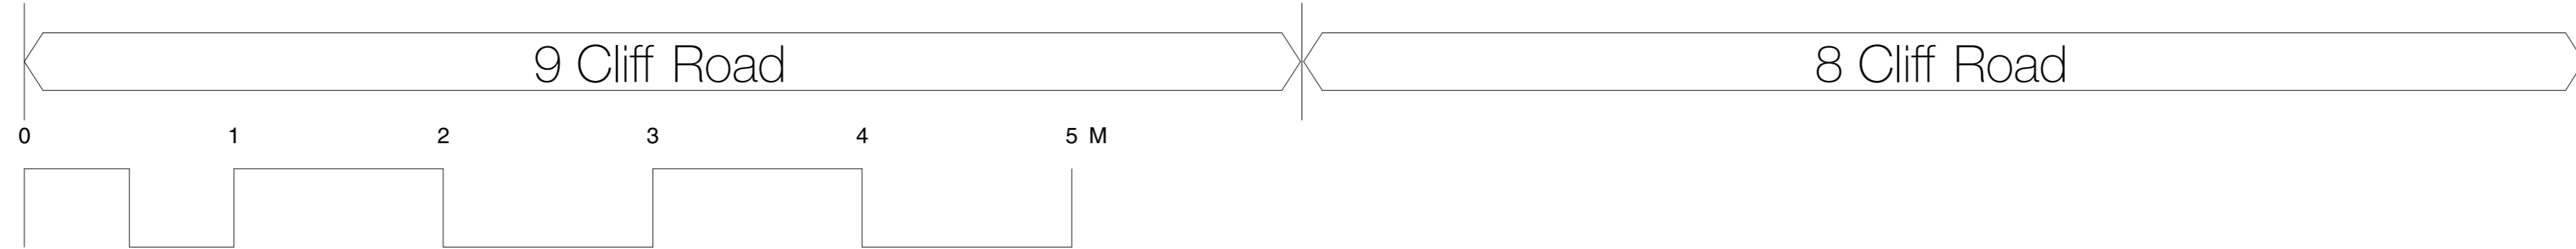

9 CLIFF ROAD, LONDON NW1 9AN

EXISTING SURVEY

PROPOSED CROSS SECTION

1/25 @ A1
1/50 @ A3

163_02.08()