



Key:

- Site Application Boundary
- Hit and miss fence Refer to DWG 1095-03-07-603 for elevation & image



PAVING AND PLANTING:

- PA-01: Concrete Pavers 600x600x50mm Marshalls BSS Pressed Concrete Slab (Natural Grey)
- PA-02: Tarmac Finish
- PA-03: DDA certified tactile paving Marshalls tactile buster paving (colour & sizes to match existing paving)
- Wildflower mix turf - Pictorial Meadows Turf Woodland Fringe
- Ivy climbers (planted at 450mm centres to be approximately 300mm in height)
- Concrete surfacing 225mm thick brushed concrete

FURNITURE

- Cycle stand 42 spaces
- Store Bollard Marshalls Rhinoguard 25/40 Bollard (Black)
- Lift out Bollard Marshalls R+SQ8 Heavy Duty Telescopic Bollard (Black)
- Anti-ram Bollard Marshalls Rhinoguard PAS 75/40 Anti-Ram raid
- Vehicle Impact Bollard 193.7mm diameter, 1500mm High, 10mm thick bespoke Bollard, fillet welded (Yellow 08E51)
- Pay & Display Machine

NOTE: FINAL JUNCTION LAYOUT DETAILED DESIGN IS SUBJECT TO AGREEMENT WITH PUBLIC HIGHWAY AUTHORITY

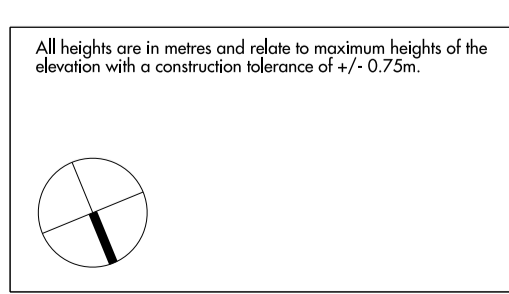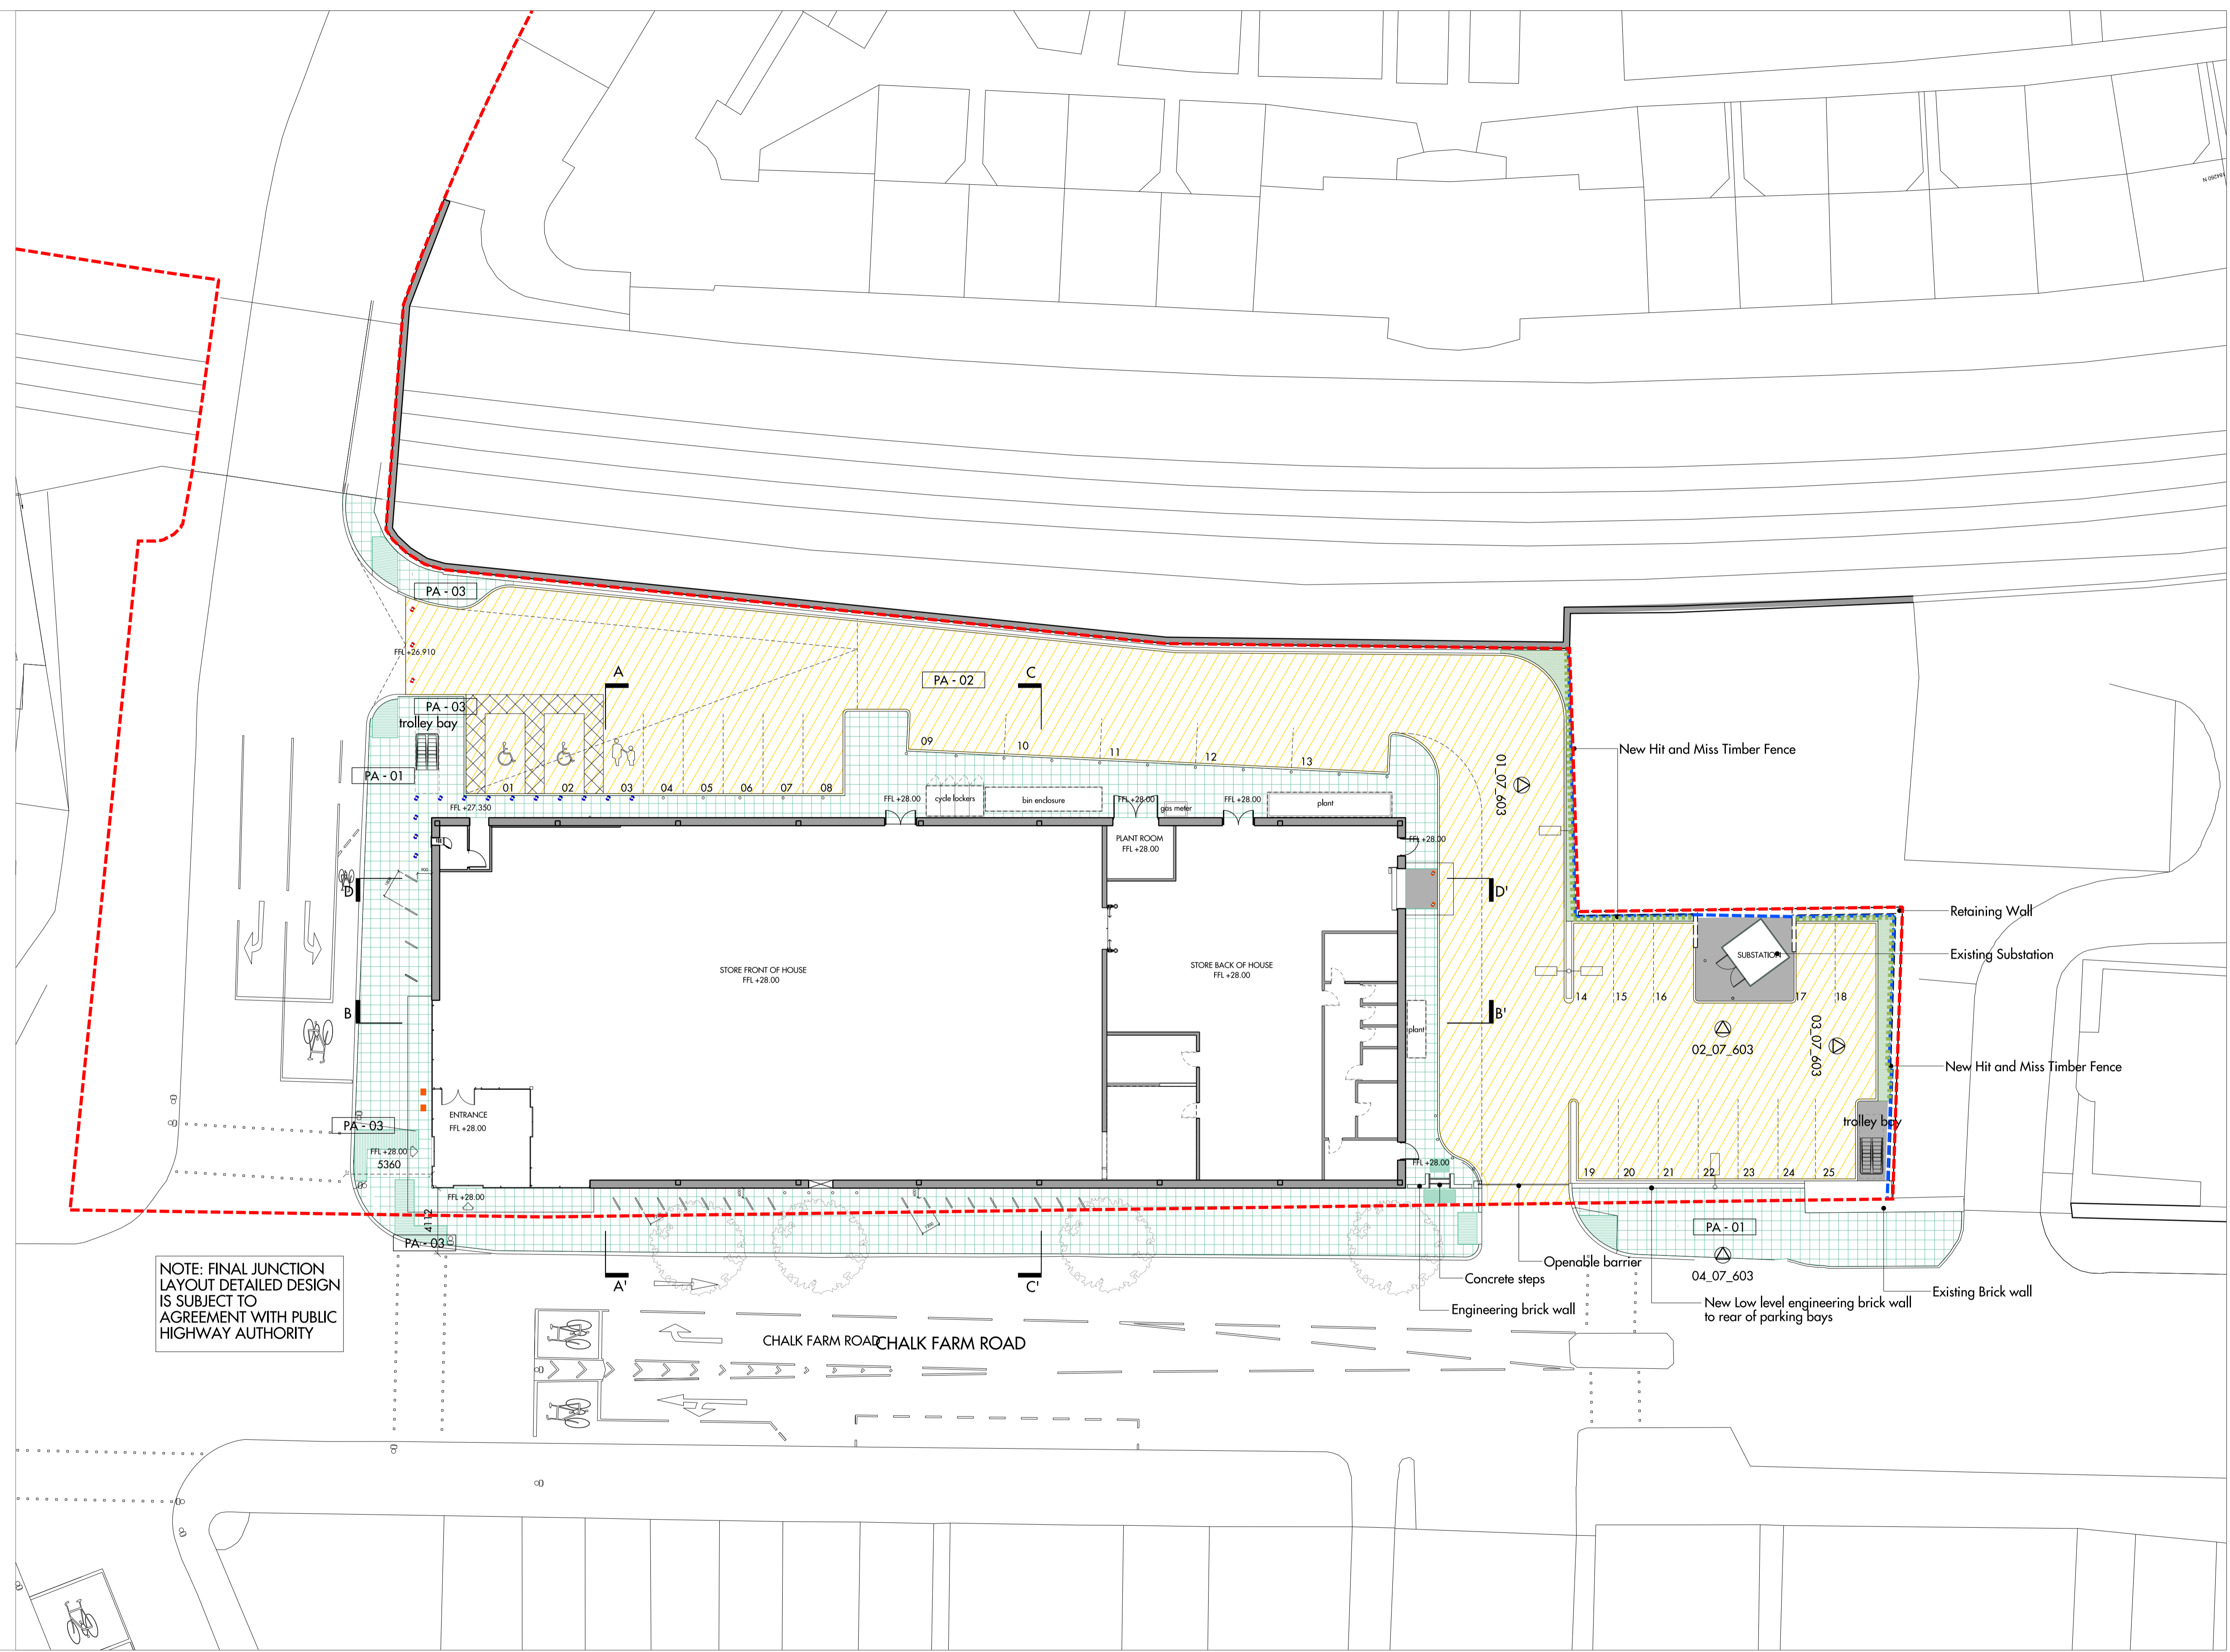


All heights are in metres and relate to maximum heights of the elevation with a construction tolerance of +/- 0.75m.

Do not scale from this drawing. Use figured dimensions only. Figured dimensions are in millimetres. All levels are in metres. All dimensions and levels shall be verified on site before proceeding with works. Detailed site survey to be carried out to verify positions and level relationships with site features and ordnance survey. The Architect must be notified of any discrepancy. Boundaries are indicative only and are to be verified by others. Where building components are described in the specification or Descriptive Specification - (Contractor Design) elements shown on this drawing pertaining to those components are to be read as 'Issued for Design Intent only'.

Allies & Morrison LLP is not responsible for any errors caused by the transmission, translation, software or computer systems. Allies & Morrison LLP is not responsible for nor shall be liable for the consequences of any use made of the drawings or models other than that for which they were produced by Allies & Morrison LLP for the Client.

REV	DATE	DESCRIPTION	CD	REV	DATE	DESCRIPTION	CD
P03	09.01.20	Substation levels added	HI	P10	11.09.20	T433-200806-CDCA-001	SC
P04	23.01.20	Issued for Section 73 MMA Application	SC	P11	16.09.20	T433-200806-CDCA-001	SC
P05	31.01.20	Issued for Section 73 MMA Application	SC	P12	17.09.20	T433-200806-CDCA-003	SC
P06	20.05.20	Issued for Section 73 MMA Application	SC	P13	07.10.20	T433-200806-CDCA-003	SC
P07	03.06.20	Issued for Section 73 MMA Application	SC	P14	06.11.20	T433-200806-CDCA-003	SC
P08	19.08.20	T433-200806-CDCA-001	SC	P15	11.11.20	T433-200806-CDCA-003	SC
P09	10.09.20	T433-200806-CDCA-001	SC	P16	12.11.20	T433-200806-CDCA-003	SC

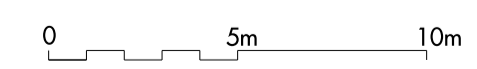

Allies and Morrison LLP
 85 Southwark Street
 London SE1 0HX
 020 7921 0100
 020 7921 0101
 studio@alliesandmorrison.com

telephone
facsimile
email

A&M JOB NO: 1095

CAMDEN GOODS YARD_TEMPORARY STORE
PLANNING CONDITION DISCHARGE
PROPOSED LANDSCAPE PLAN
1095_03_07_600

SCALE 1:200 @A1 1:400@A3

P15
Revision