


Client: Mitsuryu, Asif	
Company:  CATERSALES intelligent design	Scale : 1:40@ A3
Drawn By: Saif Metlo	Sheet No : 1 of 1
Date: 21/10/19	

FOR THIS DRAWING CATERSALES LTD CLAIM LEGAL PROTECTION REGARDING COPYRIGHTS, COMMERCIAL COMPETITION AND INDUSTRIAL GUARANTEE. THIS DRAWING IS ONLY TO BE USED BY THE CLIENT FOR THE PURPOSES OF SHOWING THE LAYOUT OF THE EQUIPMENT AND MUST NOT BE COPIED OR MADE ACCESSIBLE TO ANY THIRD PARTY WITHOUT THE CONSENT OF CATERSALES LTD.

THIS DRAWING IS NOT A GUARANTEE OF DIMENSIONS OR LOCATION OF THE EQUIPMENT


Equipment:

- 1) 1.2m Angled Low Service Counter with coffee knock-out drawer and water softener cupboard
- 2) 90° Internal Corner Low Service Counter
- 3) 1.4m Low Service Counter with void for undercounter triple door drinks fridge
- 4) 1m UV Welded Glass Display
- 5) 1.4m Undercounter Triple Door Drinks Fridge
- 6) 1.5m Self-Service Multideck Display Fridge
- 7) 1.2m Condiments Counter
- 8) 2.4m Angled Stainless Steel Back Bar counter with void for Ice-maker, hand sink and taps, anti-drip edging, 1 x cupboard door extended worktop with brackets to the left over undercounter triple door drinks fridge
- 9) Ice-Maker
- 10) 1.4m Undercounter Triple Door Drinks Fridge
- 11) Stainless Steel Infill Worktop
- 12) 22 x Dining Chairs
- 13) 3 x 1m x 600mm Dining Height Tables
- 14) 6 x 500mm x 600mm Dining Height Tables
- 15) 5m Bench Seating
- 16) 1.4m x 1m Angled Dining Height Table
- 17) 800mm x 750mm Dining Height Table
- 18) 2.5m Bench Seating
- 19) 1 x Low Stool
- 20) 1m x 280mm Breakfast Bar
- 21) 2 x High Stools
- 22) 1.1m Bench Seating

Additional Items:

- a) Coffee Machine and Grinder

CCTV HUB AND OFFICE

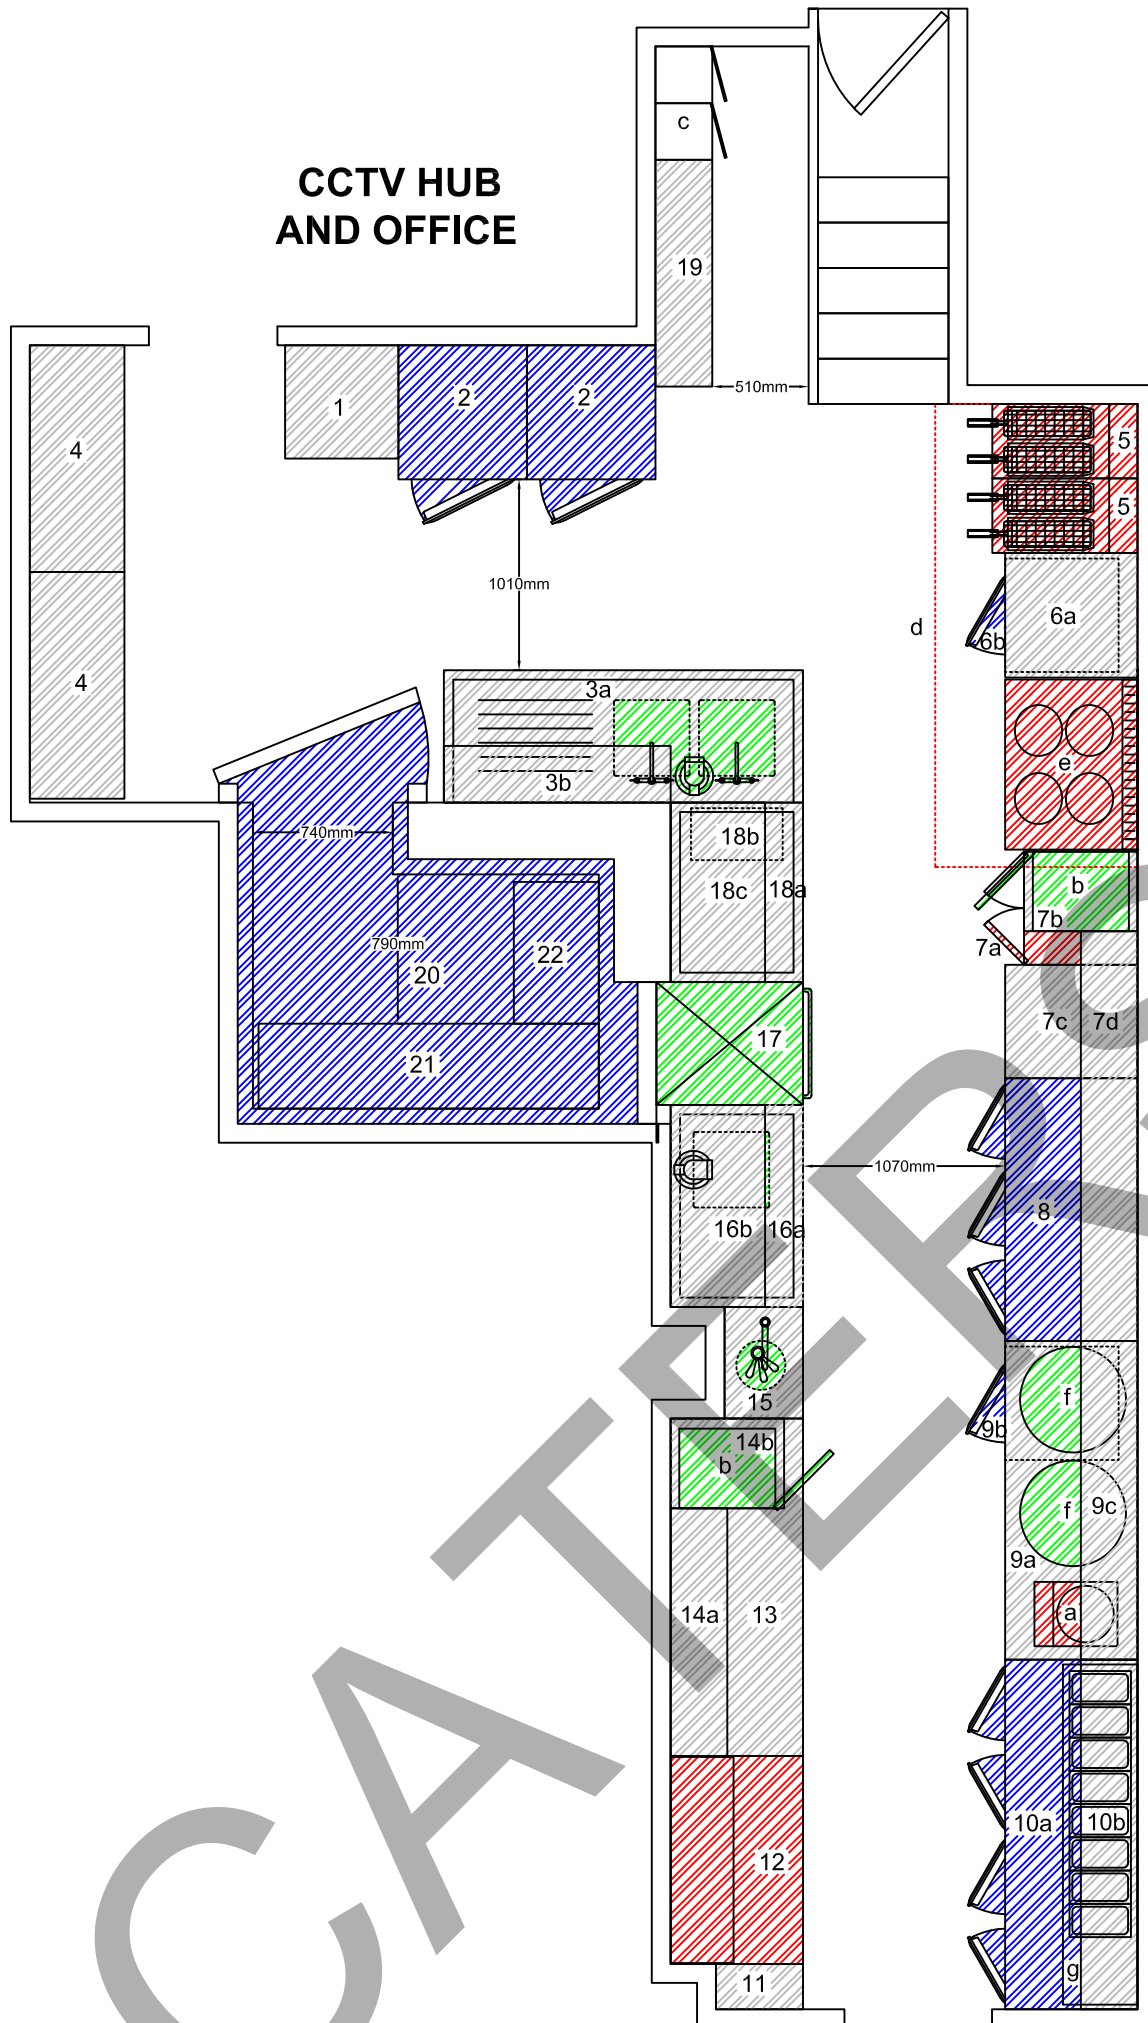

Client: Mitsuryu - Kitchen Layout

Company:  **CATERSALES**
intelligent design

Scale :
1:40 @ A3

Drawn By: Saif Metlo

Sheet No :

Date: 21/10/19

1 of 1

FOR THIS DRAWING CATERSALES LTD CLAIM LEGAL PROTECTION REGARDING COPYRIGHTS, COMMERCIAL COMPETITION AND INDUSTRIAL GUARANTEE. THIS DRAWING IS ONLY TO BE USED BY THE CLIENT FOR THE PURPOSES OF SHOWING THE LAYOUT OF THE EQUIPMENT AND MUST NOT BE COPIED OR MADE ACCESSIBLE TO ANY THIRD PARTY WITHOUT THE CONSENT OF CATERSALES LTD.

THIS DRAWING IS NOT A GUARANTEE OF DIMENSIONS OR LOCATION OF THE EQUIPMENT

Equipment:

- 1) 600mm x 600mm deep 4-Tier Chrome Wire Shelving
- 2) 2 x Stainless Steel Single Door Upright Freezers
- 3a) 1.9m Stainless Steel Double Bowl Single Drainer Sink Unit with 2 x mixer taps, 1 x pre-wash tap, anti-drip edging and undershelf
- 3b) 1.2m Stainless Steel 2-Tier Wall Shelves
- 4) 2 x 1.2m x 500mm deep 4-Tier Chrome Wire Shelving
- 5) 2 x Double Floor Standing Single Tank Gas Fryers
- 6a) 700mm Stainless Steel Table with void for undercounter single door fridge
- 6b) Undercounter Single Door Fridge
- 7a) 600mm Hot Cupboard with 2 x doors
- 7b) 400mm x 600mm deep Microwave Shelf and brackets
- 7c) 600mm Stainless Steel Table with undershelf
- 7d) 2.2m x 300mm deep Stainless Steel 2-Tier Wall Shelves and brackets
- 8) 1.4m Gastronorm Counter Fridge with 3 x doors and plain worktop
- 9a) 1.7m Stainless Steel Table with void for undercounter single door freezer and 2 x undershelves
- 9b) Undercounter Single Door Freezer
- 9c) 1.7m x 300mm deep Stainless Steel 2-Tier Wall Shelves and brackets
- 10a) 1.9m Gastronorm Counter Fridge with 4 x doors and plain worktop
- 10b) 1.9m x 300mm deep Stainless Steel 2-Tier Wall Shelves and brackets
- 11) Stainless Steel Infill Worktop
- 12) 1.1m Stainless Steel Hot Cupboard with double heated pass over
- 13) 1.8m Stainless Steel Table with 2 x undershelves
- 14a) 1.3m x 300mm deep Stainless Steel 2-Tier Wall Shelves and brackets
- 14b) 500mm x 600mm deep Microwave Shelf and brackets
- 15) 600mm x 500mm deep Stainless Steel shelf with built-in hand sink and taps
- 16a) 1.1m Stainless Steel Dishwasher Entry Table with pre-wash tap, dishwasher tray racks under, anti-drip edging and undershelf
- 16b) 1.1m Stainless Steel Angled Wall Shelf and brackets, for dishwasher baskets
- 17) Passthrough Dishwasher
- 18a) 1m Stainless Steel Dishwasher Exit Table with void for water softener, anti-drip edging and undershelf
- 18b) Water Softener
- 18c) 1m x 500mm deep Stainless Steel Angled Wall Shelf and brackets, for dishwasher baskets
- 19) 1.2 x 300mm deep 4-Tier Chrome Wire Shelving
- 20) 2m x 1.7m Cold Room
- 21) 1.8m x 450mm 4-Tier Cold Room Shelving
- 22) 750mm x 450mm 4-Tier Cold Room Shelving

Additional Items:-

- a) Countertop Induction Hob
- b) 2 x Microwave Ovens

Customer's Own:-

- c) 2 x 300mm x 300mm Staff Lockers
- d) Extraction Canopy
- e) 4- Burner Gas Cooker
- f) 2 x Rice Cookers
- g) 1.8m Refrigerated Sushi Unit