

Project:
**The Clockhouse, 11 John Street,
 WC1N 2EB**

Client: **Mr. Ian Rosenfeld & Ms. Marianna Segato**

Scale: **1:50** Size: **A1**



Date: **April 2018** Drawing No: **A_201**

Title: **Section AA_Proposal**

extrArchitecture

General Notes
 Do not scale drawings. Dimensions govern. All dimensions shall be verified on site before proceeding with the work. All dimensions are in millimetres unless noted otherwise. extrArchitecture shall be notified in writing of any discrepancies.
 All areas indicated on this sheet are approximate and indicative only. They are not to be relied upon. If the client or any other party requires precise measurements it is to engage specialist advice for that purpose.

Rev.	Date	Reason For Issue
01	09/15	Design Review
02	04/18	Scheme Design
03	10/20	No Basement

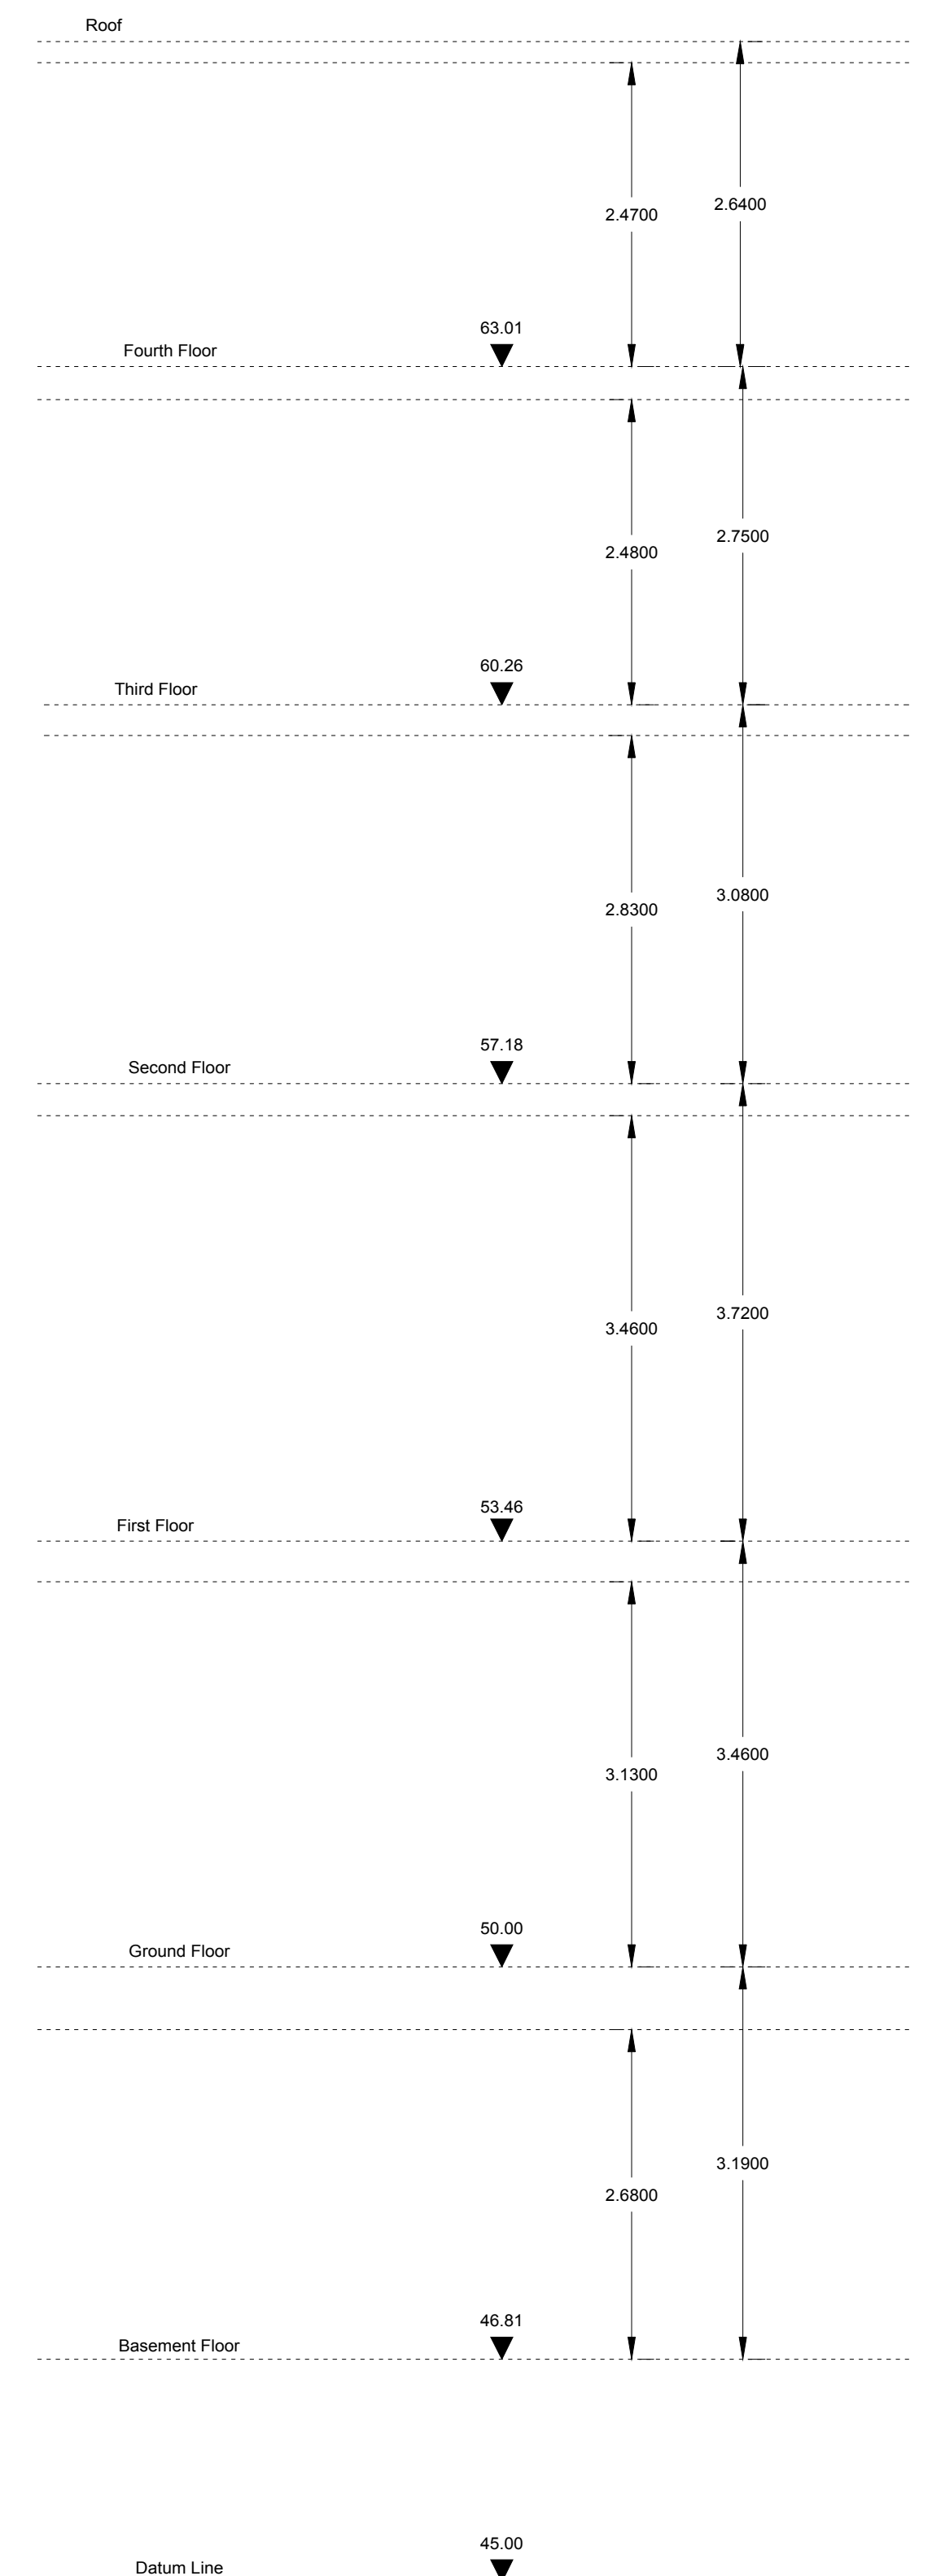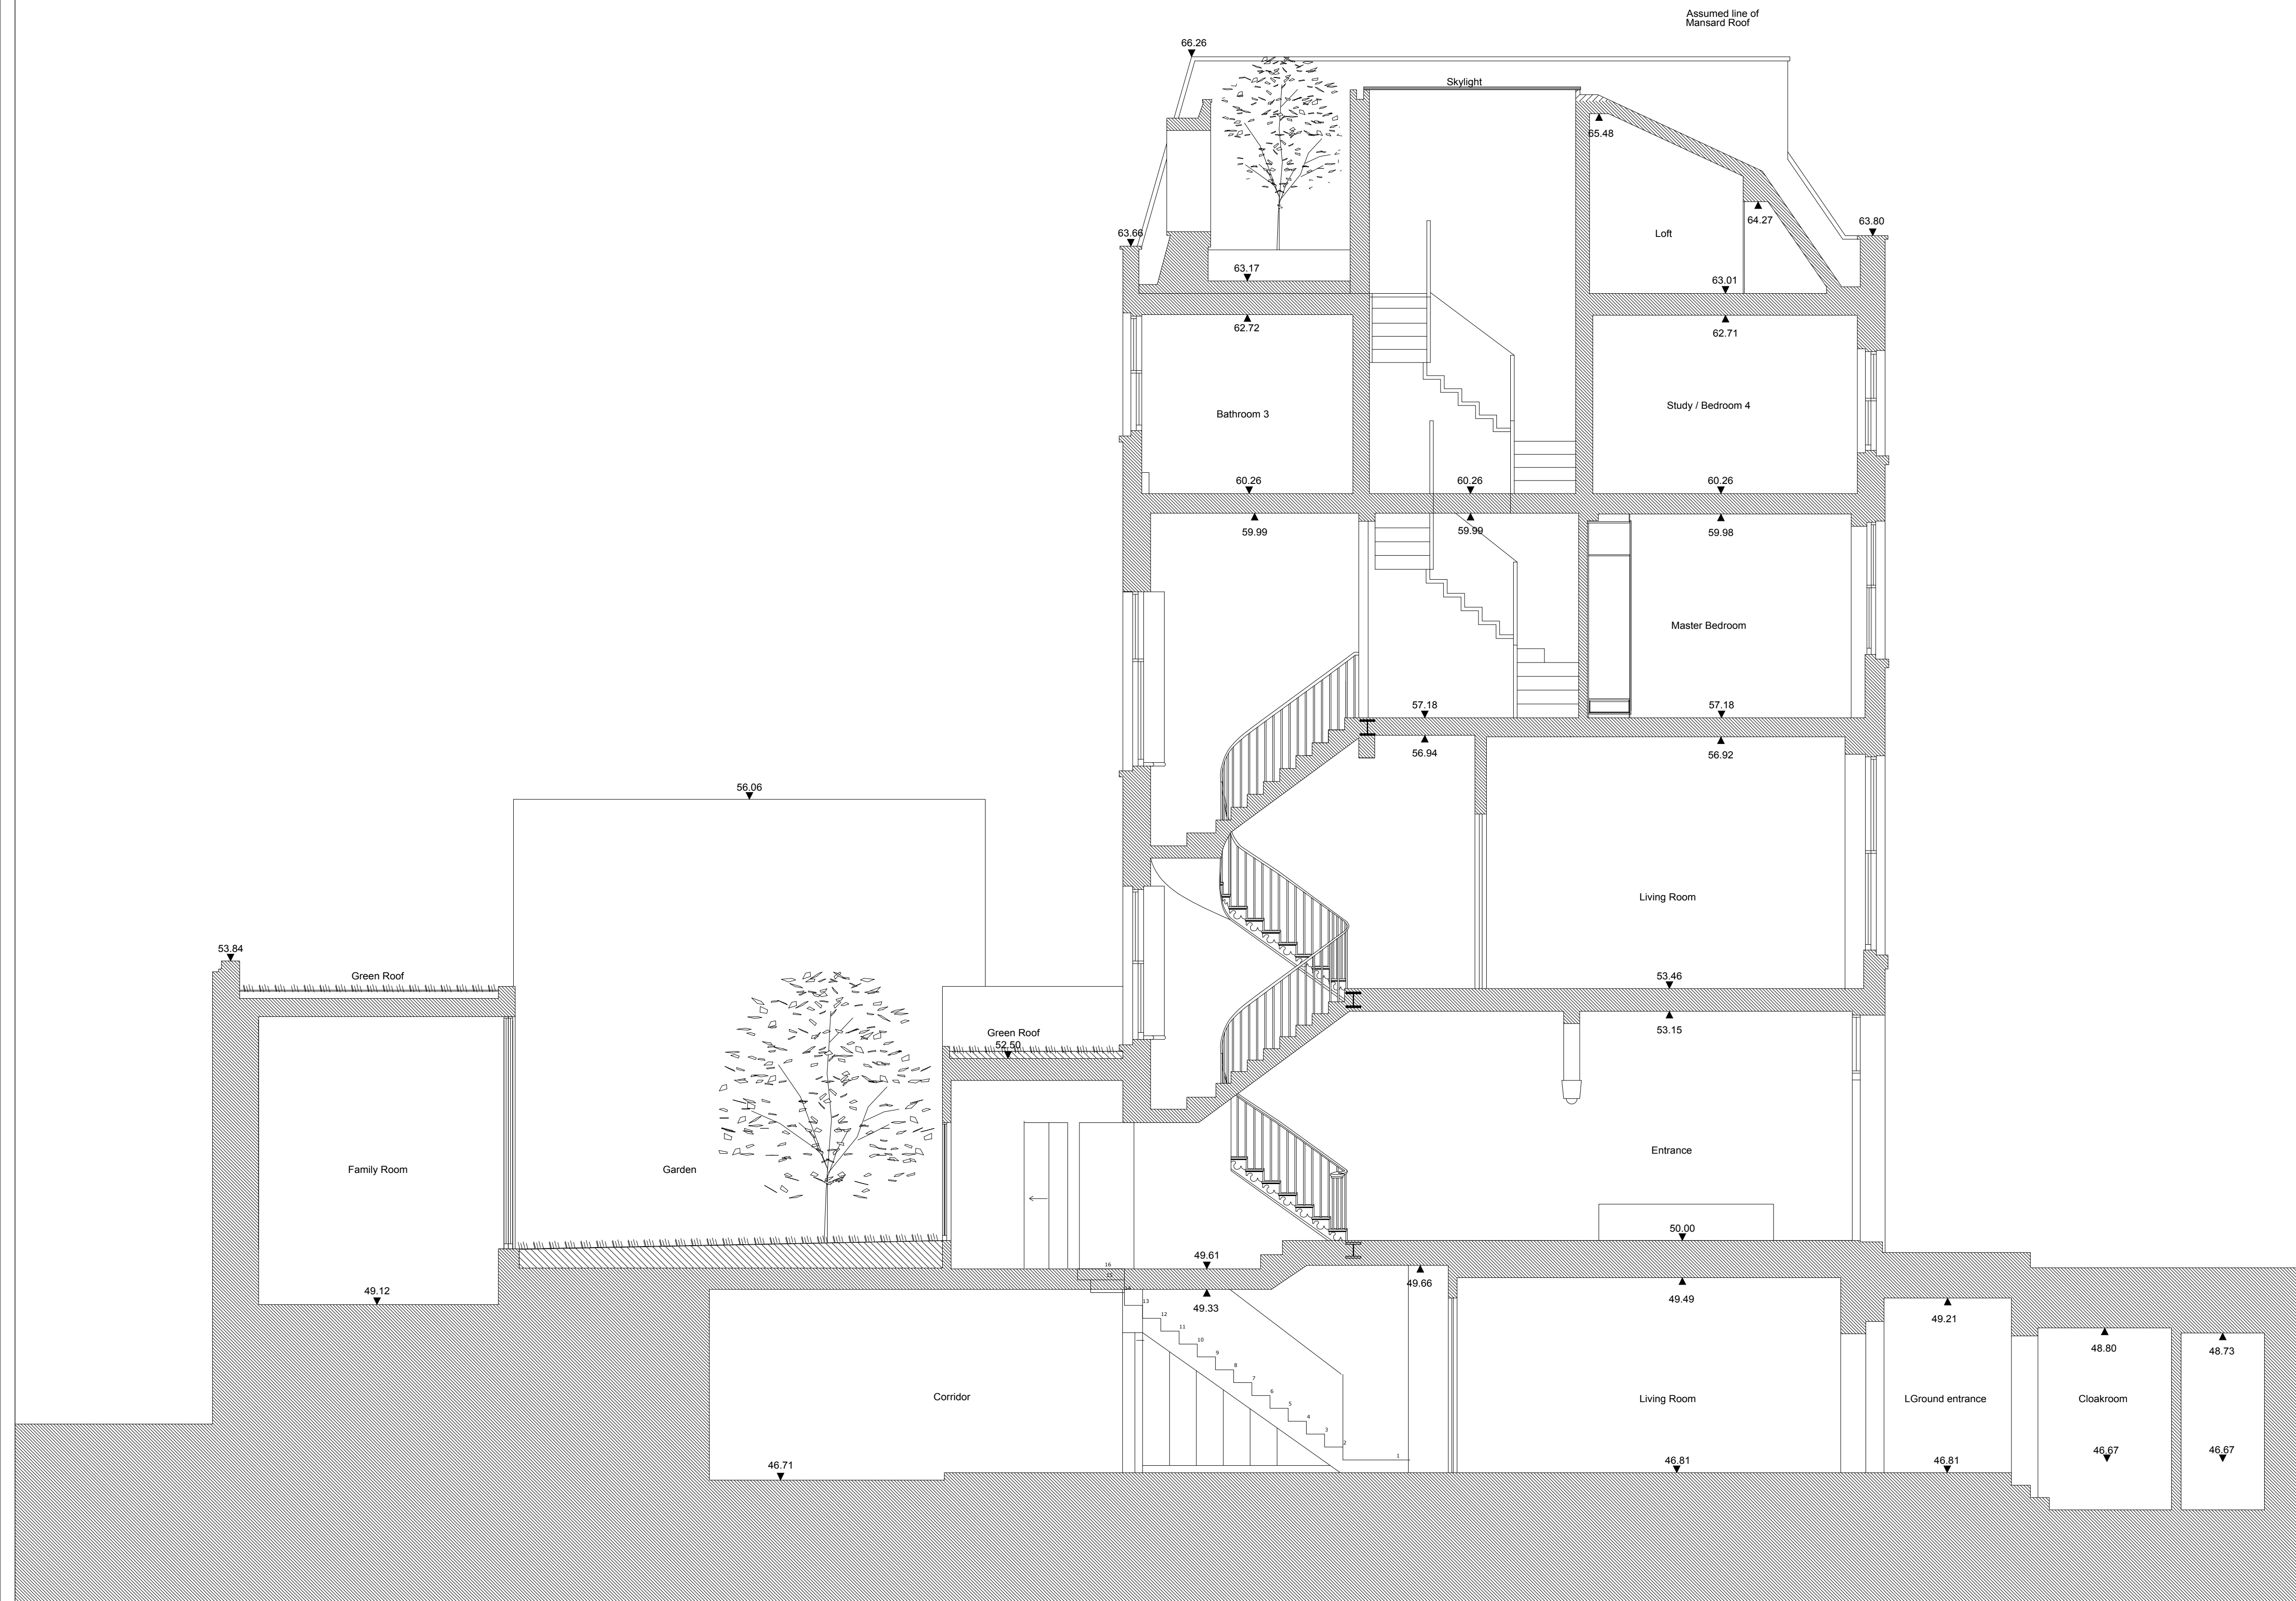


Project: The Clockhouse, 11 John Street, WC1N 2EB

Client: Mr. Ian Rosenfeld & Ms. Marianna Segato
 Scale: 1:50 Size: A1
 Date: October 2020 Drawing No: A-202
 Title: Section BB_Proposal

Architects: **extrArchitecture**


General Notes
 Do not scale drawings. Dimensions govern. All dimensions shall be verified on site before proceeding with the work. All dimensions are in millimetres unless noted otherwise. extrArchitecture shall be notified in writing of any discrepancies. All areas indicated on this sheet are approximate and indicative only. They are not to be relied upon. If the client or any other party requires precise measurements it is to engage specialist advice for that purpose.

Rev.	Date	Reason For Issue
01	09/15	Design Review
02	04/18	Scheme Design
03	10/20	No Basement

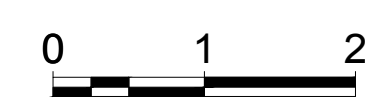




Section D-D

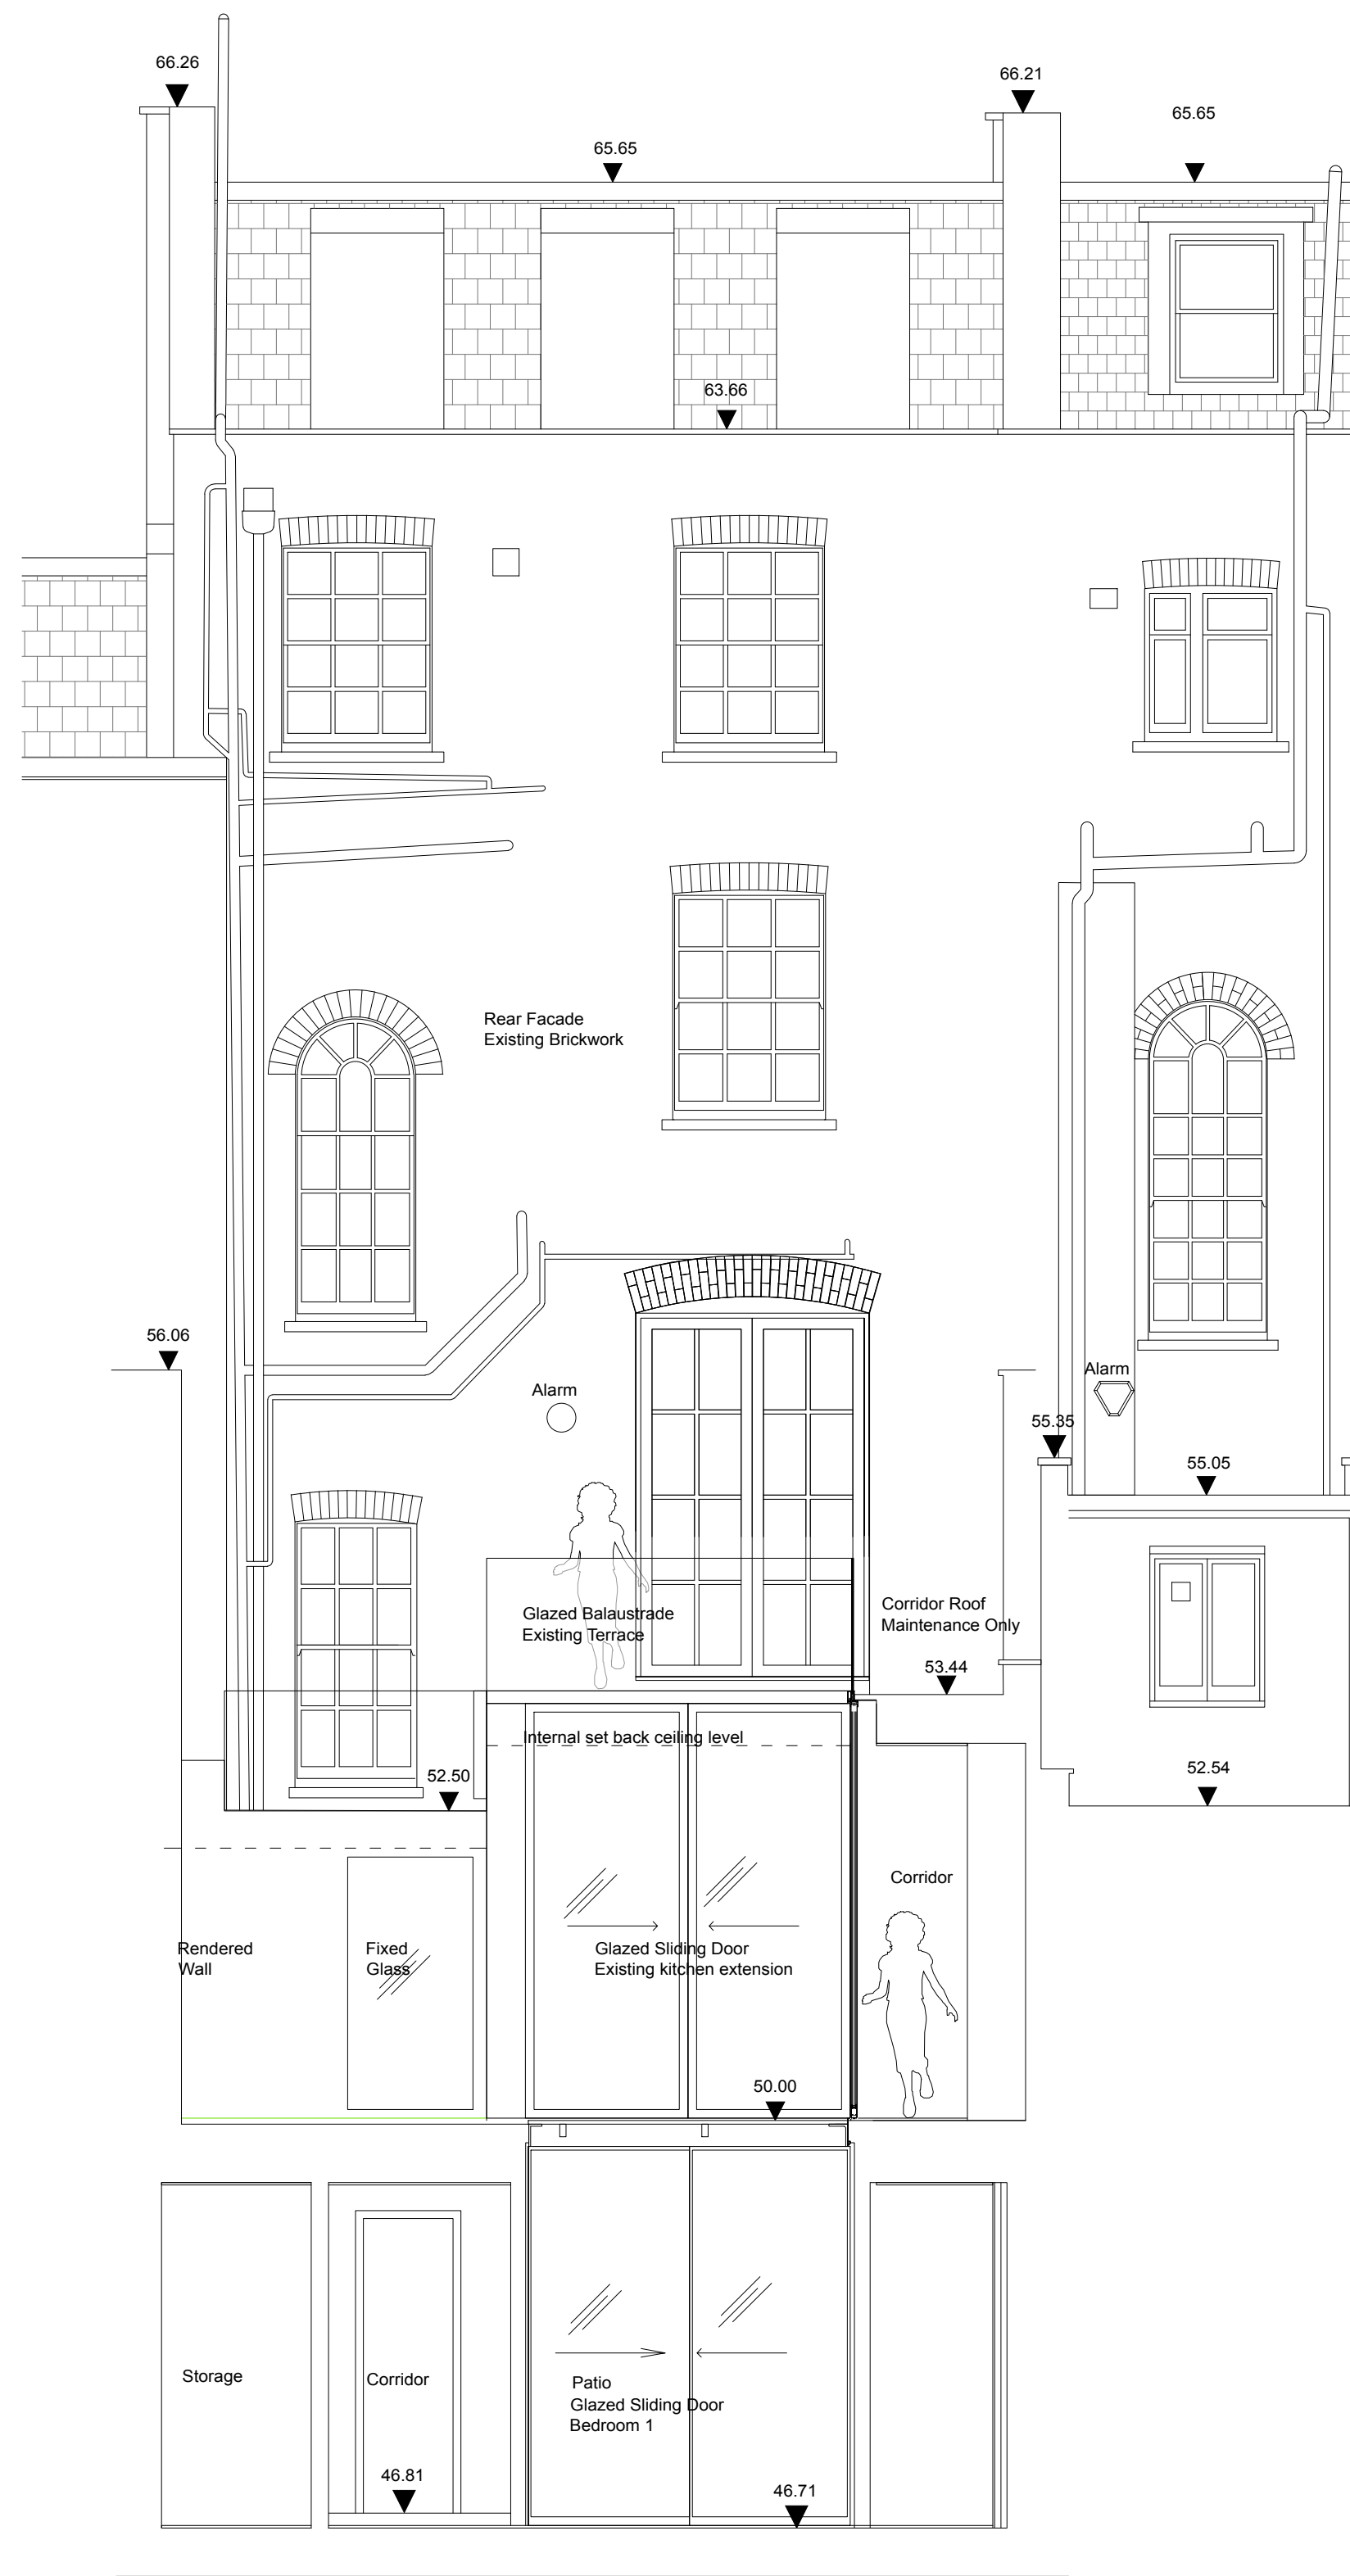

Section G-G

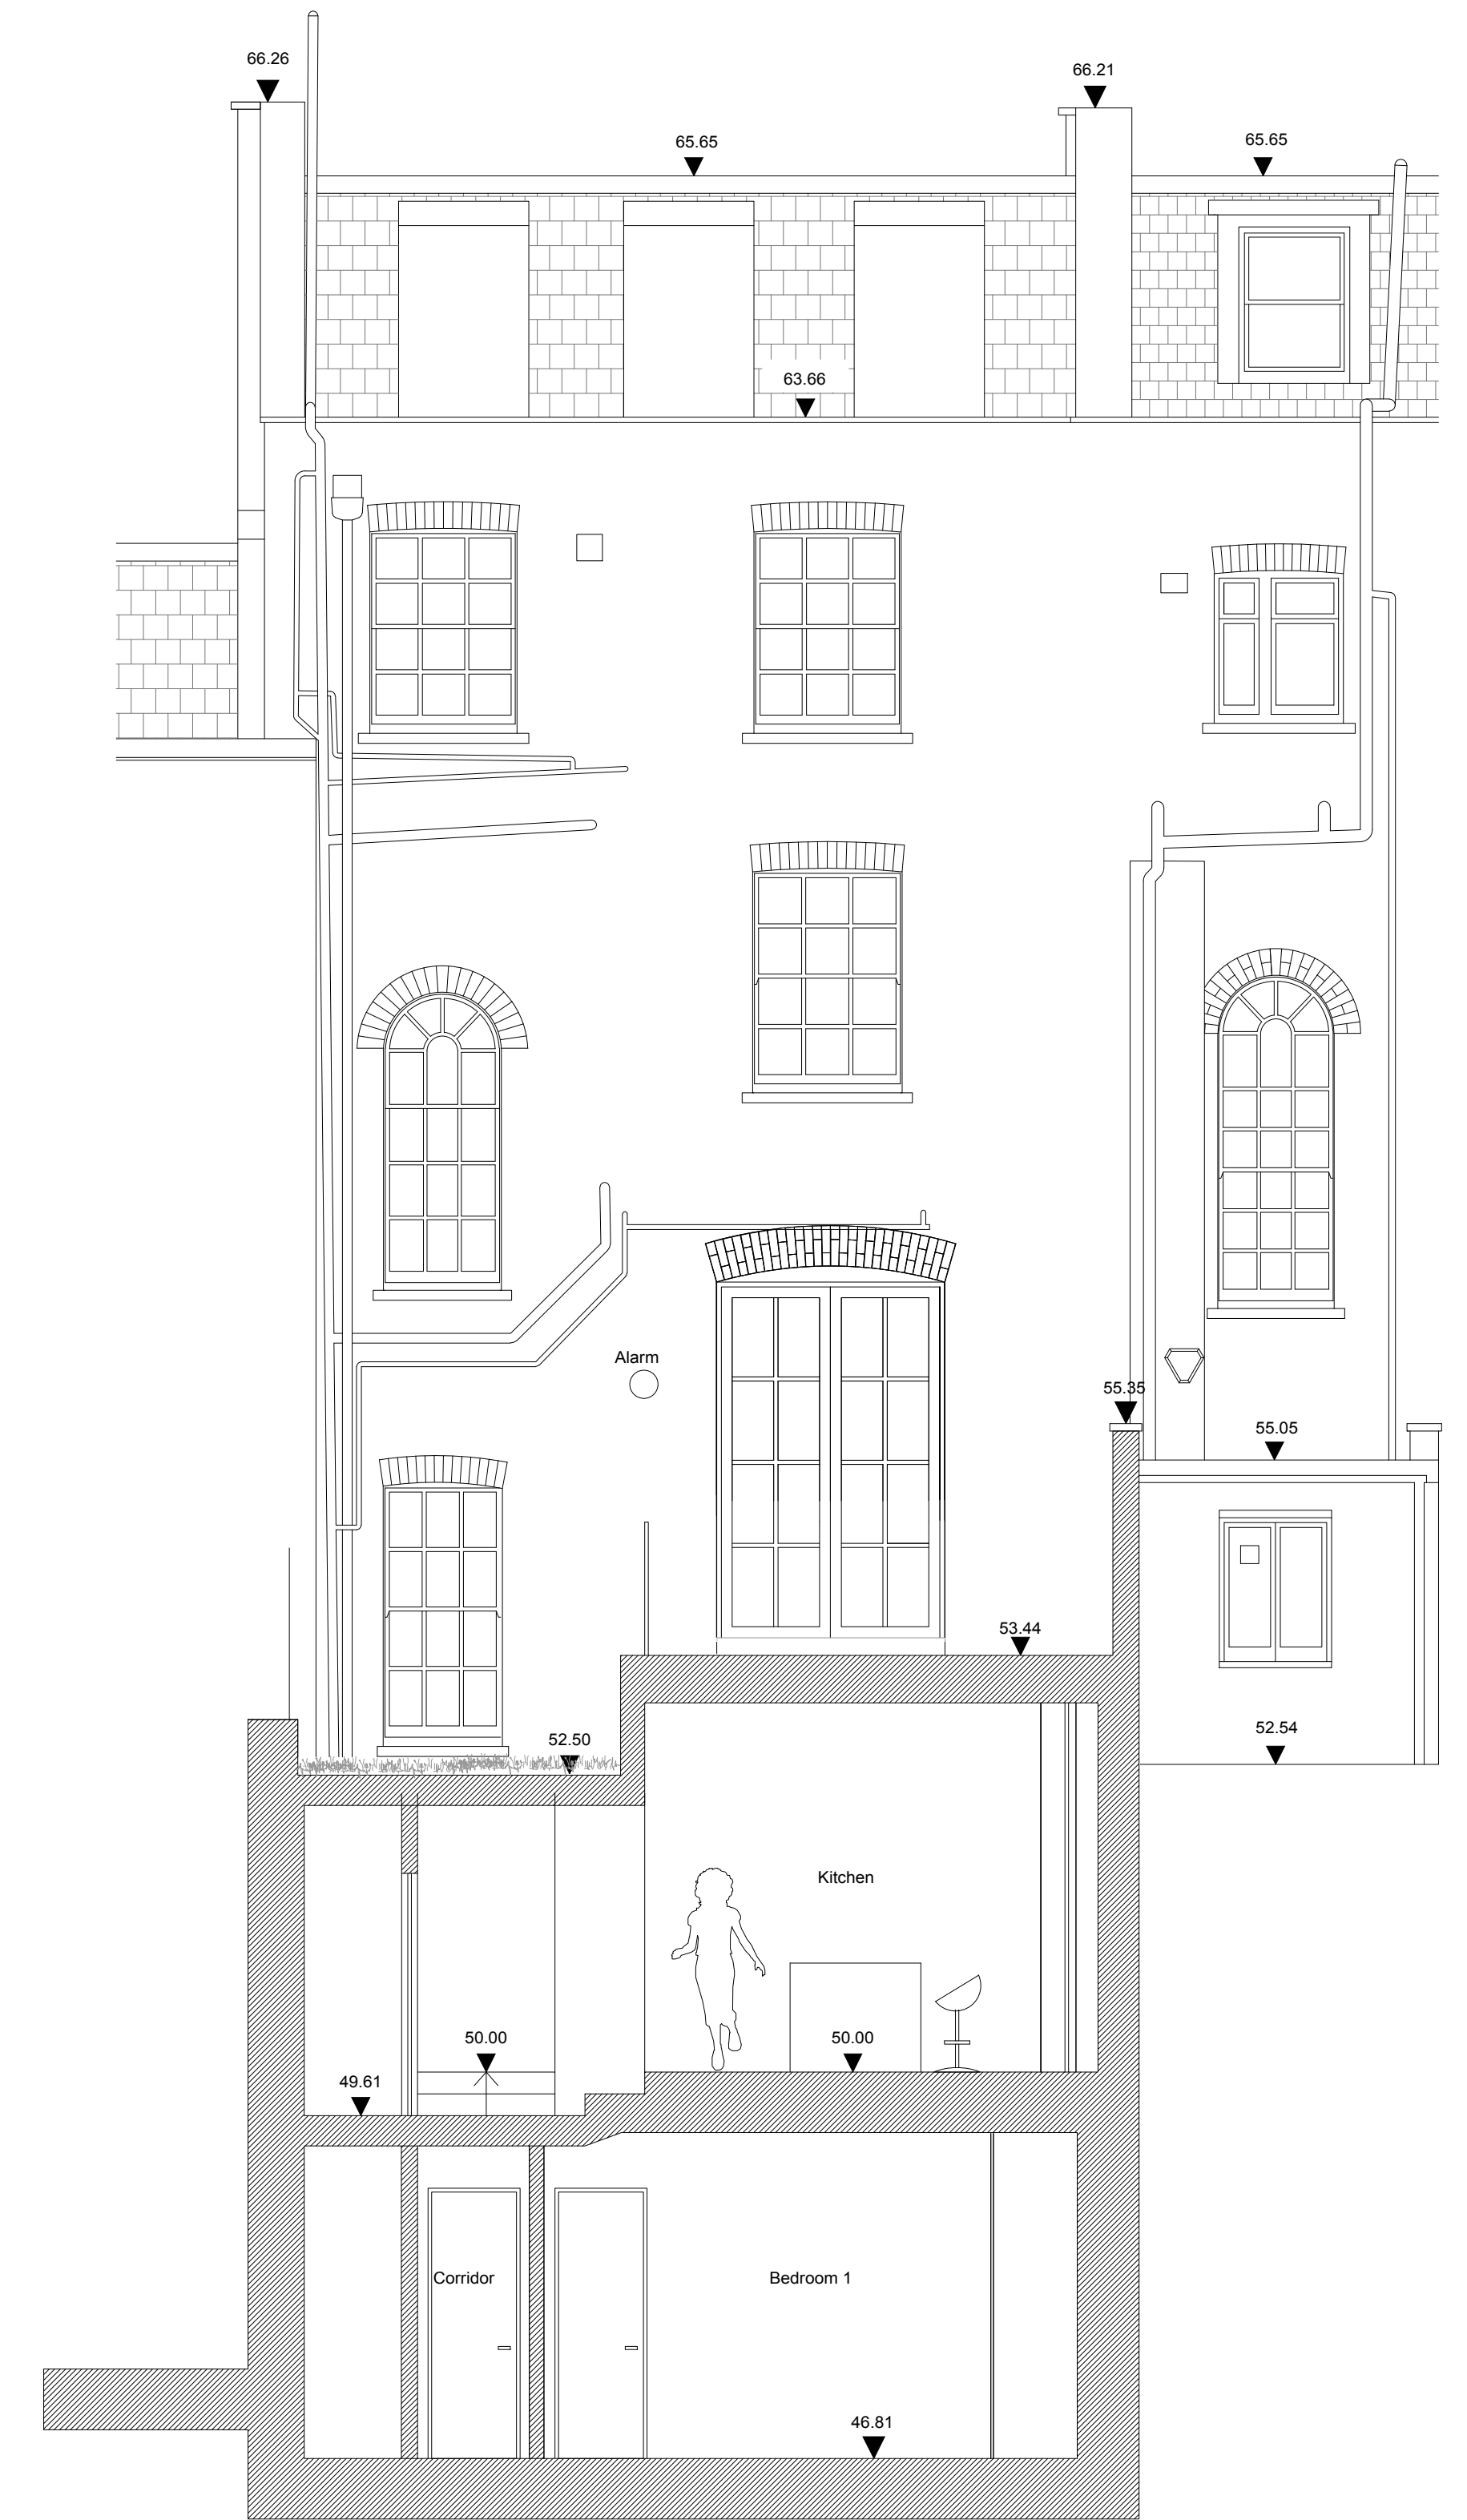

Section H-H

Project:
The Clockhouse, 11 John Street,
WC1N 2EB




Client: Mr. Ian Rosenfeld & Ms. Marianna Segato
Scale: 1:50 Size: A1
Date: October 2020 Drawing No A-203
Title: Section DD,GG,HH_Proposal


extrArchitecture

General Notes
Do not scale drawings. Dimensions govern. All dimensions shall be verified on site before proceeding with the work. All dimensions are in millimetres unless noted otherwise. extrArchitecture shall be notified in writing of any discrepancies.
All areas indicated on this sheet are approximate and indicative only. They are not to be relied upon. If the client or any other party requires precise measurements it is to engage specialist advice for that purpose.


Rev.	Date	Reason For Issue
00	02/16	Planning Application Submission
01	05/16	Planning Application Review
02	07/16	Planning Application Review
03	04/18	Scheme Design
04	10/20	No Basement

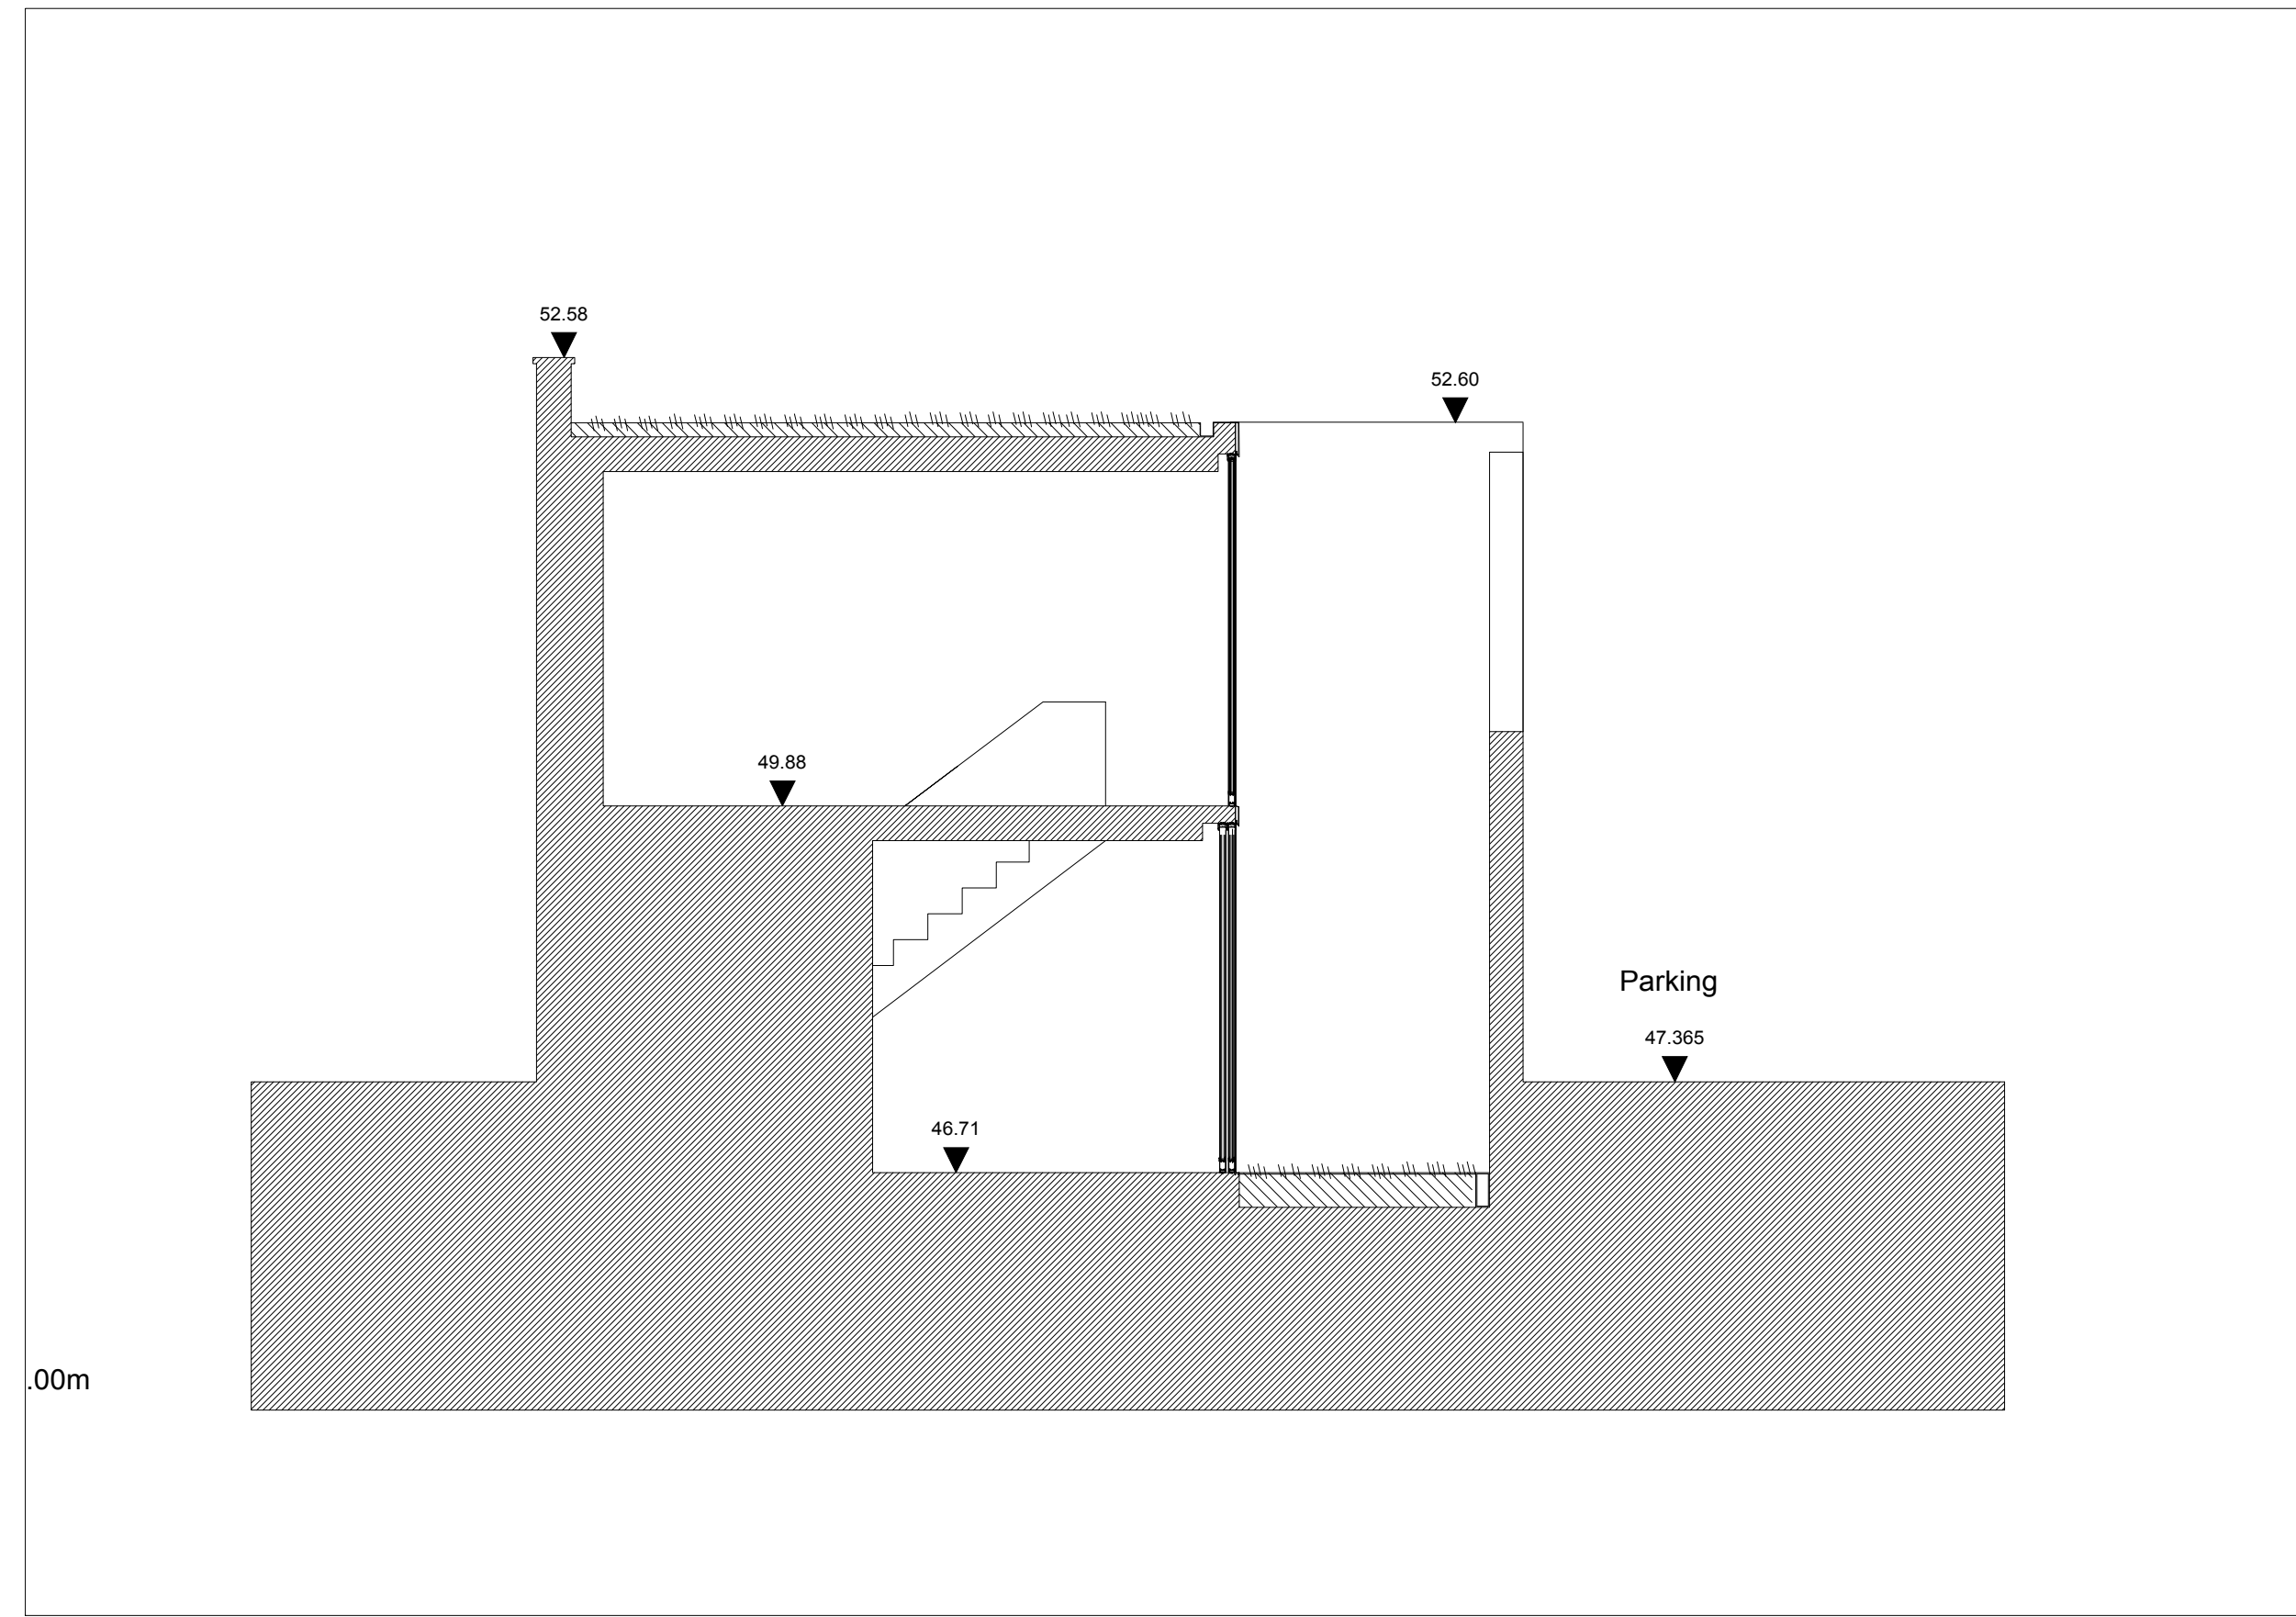

Section K-K

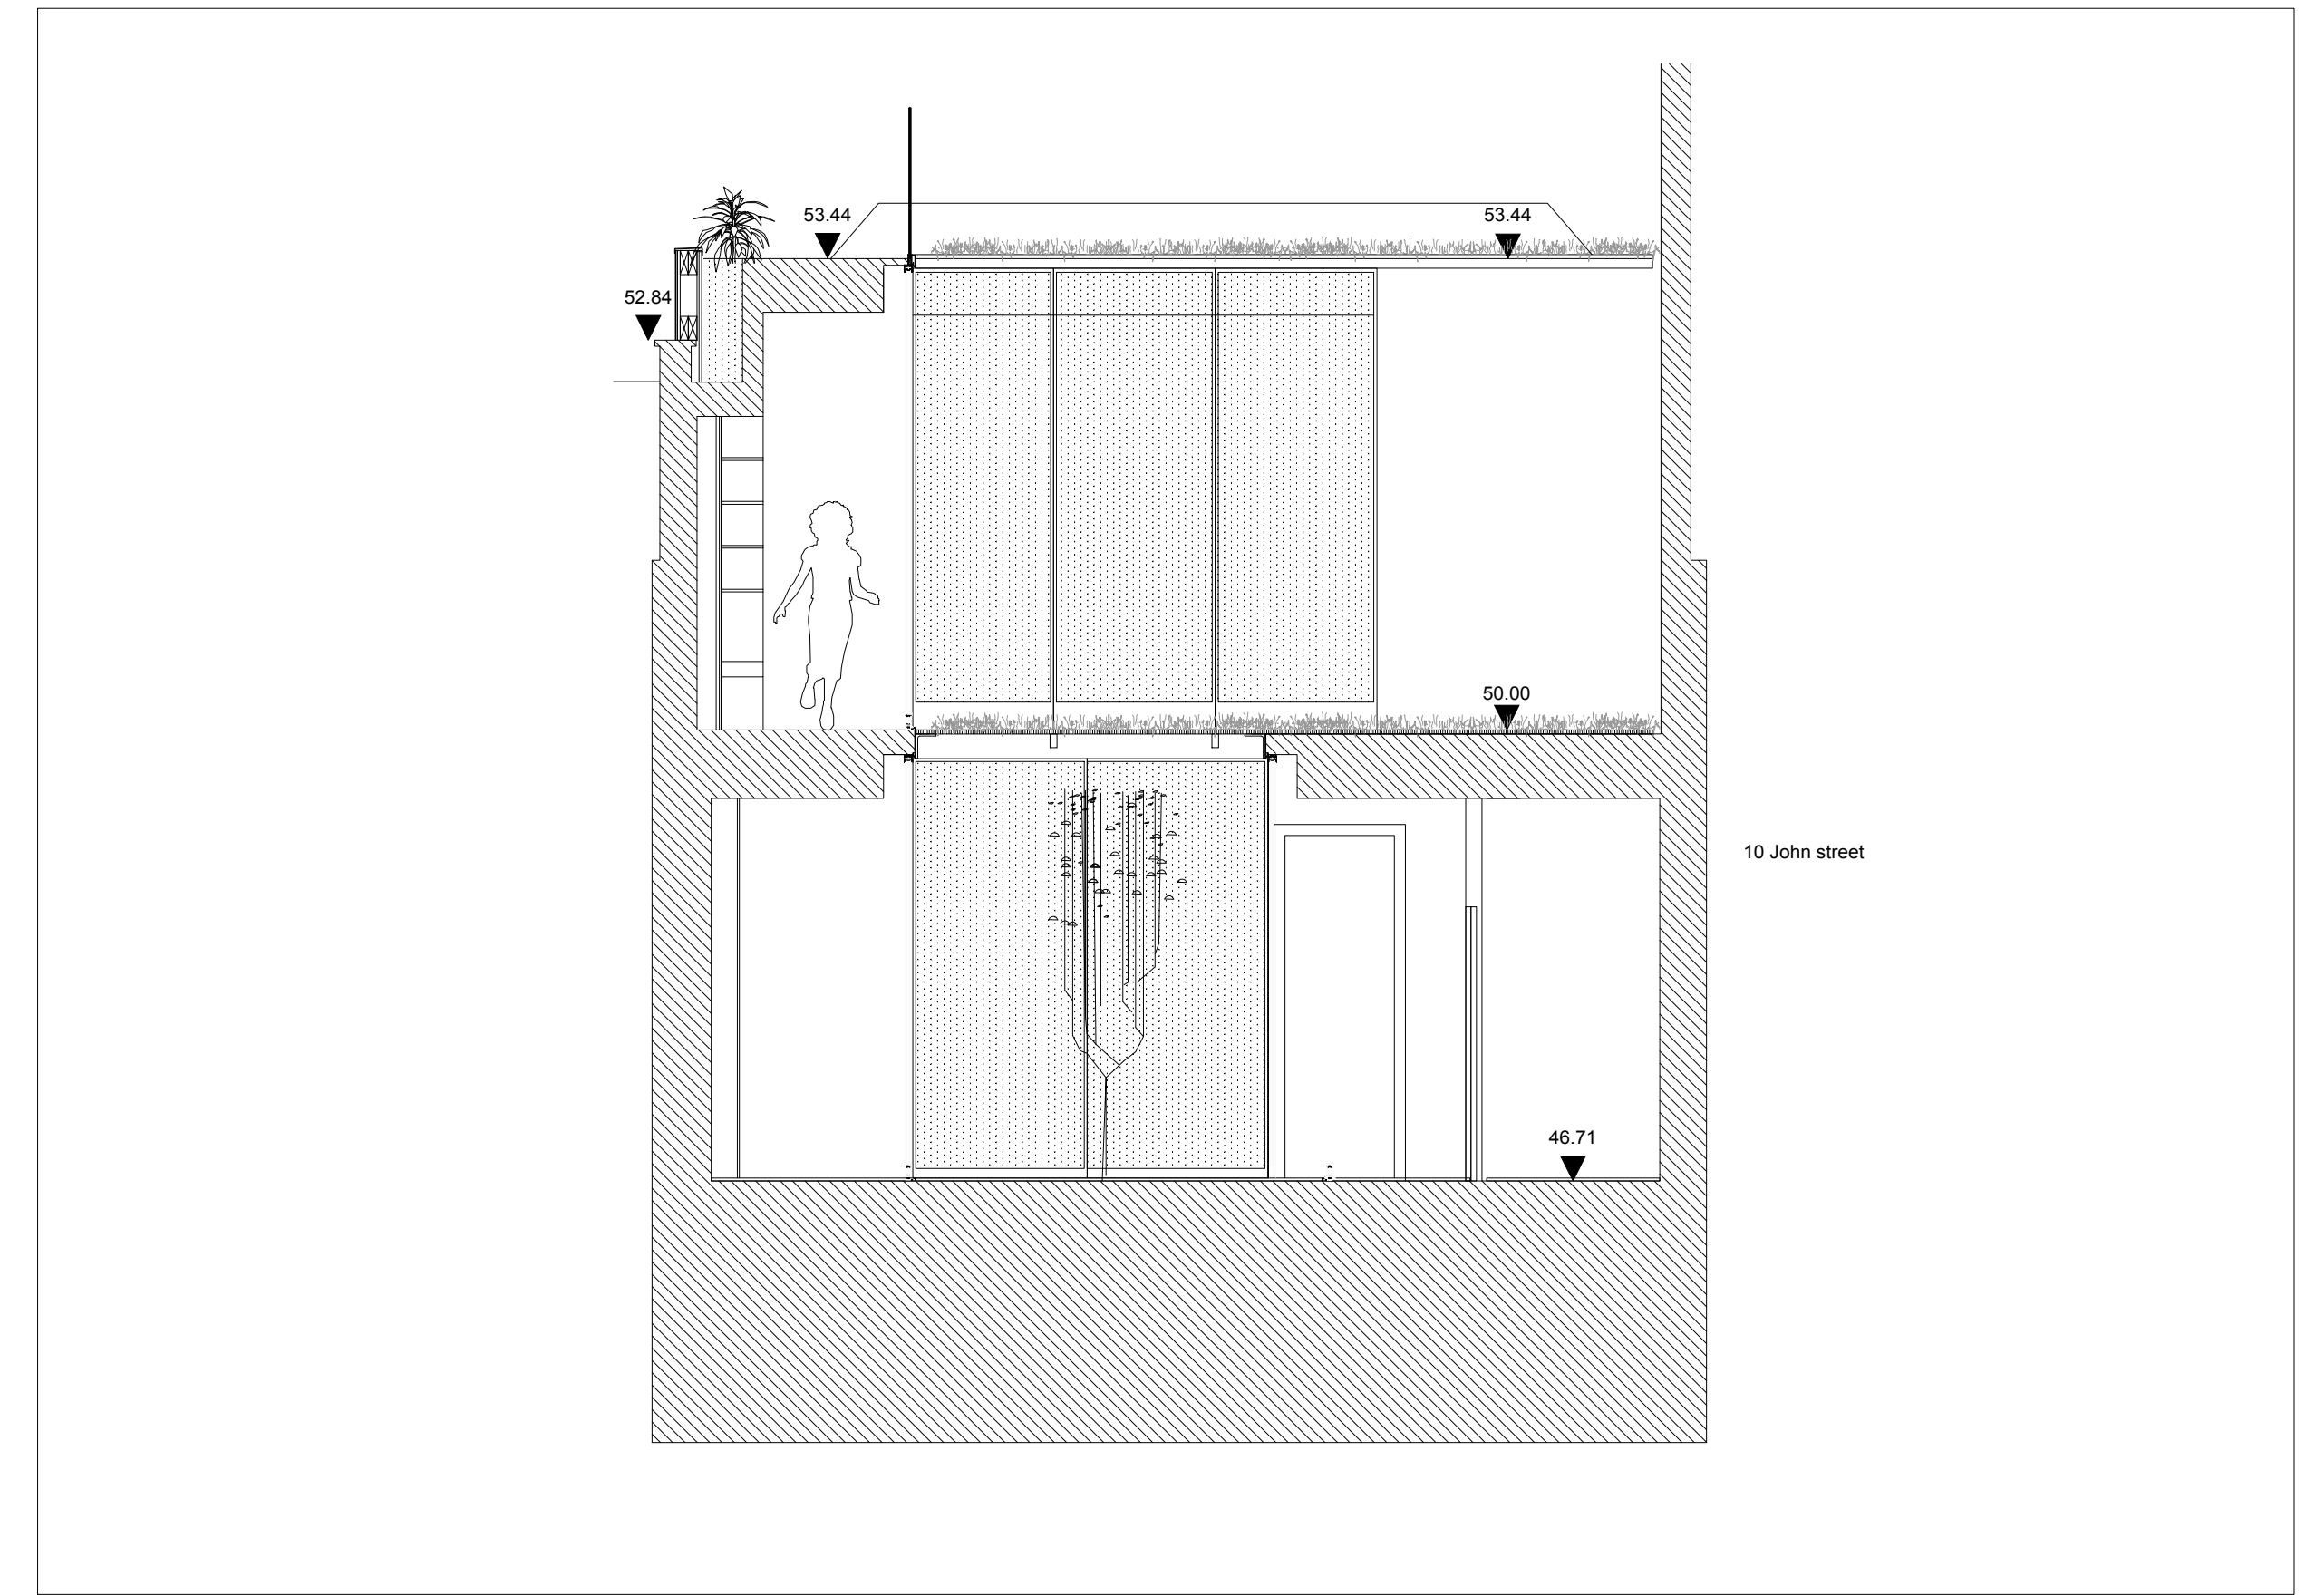


Section E-E

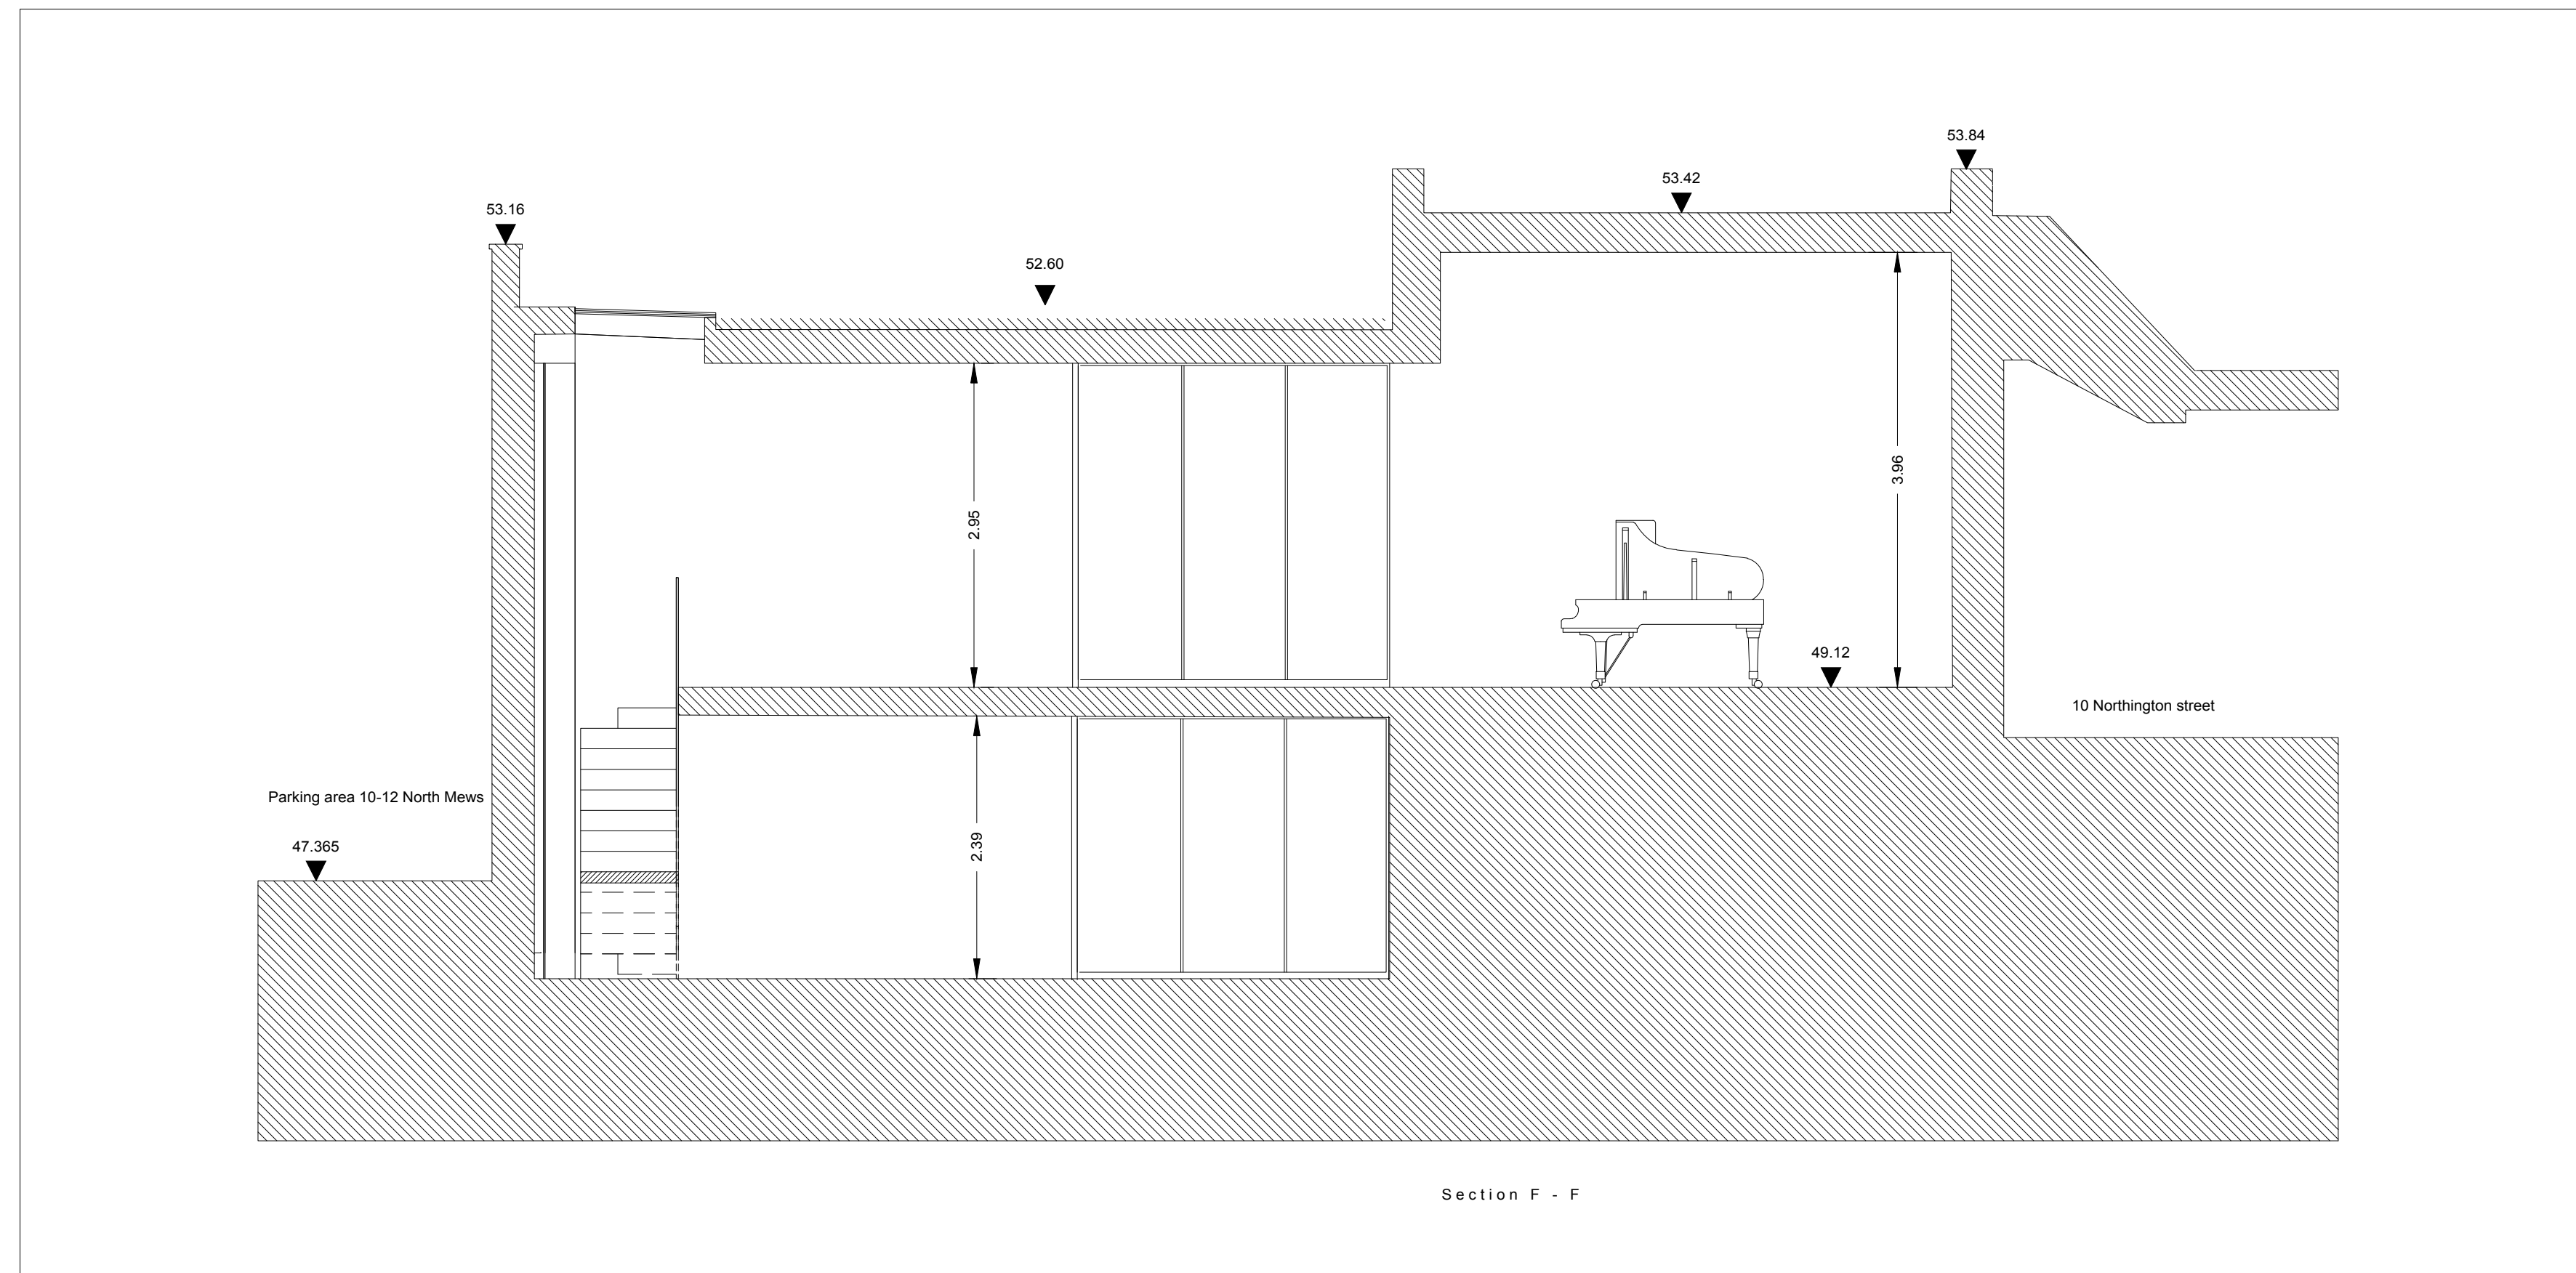

Section F-F

Project:
The Clockhouse, 11 John Street,
WC1N 2EB

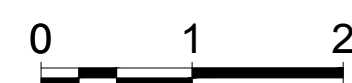

Client: Mr. Ian Rosenfeld & Ms. Marianna Segato
 Scale: 1:50 Size: A1
 Date: October 2020 Drawing No: A-204
 Title: Section KK,EE,FF_proposal

extrArchitecture

General Notes
 Do not scale drawings. Dimensions govern. All dimensions shall be verified on site before proceeding with the work. All dimensions are in millimetres unless noted otherwise. extrArchitecture shall be notified in writing of any discrepancies.
 All areas indicated on this sheet are approximate and indicative only. They are not to be relied upon. If the client or any other party requires precise measurements it is to engage specialist advice for that purpose.

Rev.	Date	Reason For Issue
01	09/15	Design Review
02	04/18	Scheme Design
03	10/20	No Basement