





Notes:
 THIS DRAWING IS TO BE READ IN CONJUNCTION WITH ALL OTHER RELEVANT DRAWINGS, DETAILS, SCHEDULES AND SPECIFICATIONS. DO NOT SCALE FROM THIS DRAWING. ALL DIMENSIONS TO BE CHECKED ON SITE PRIOR TO STARTING OF WORKS.

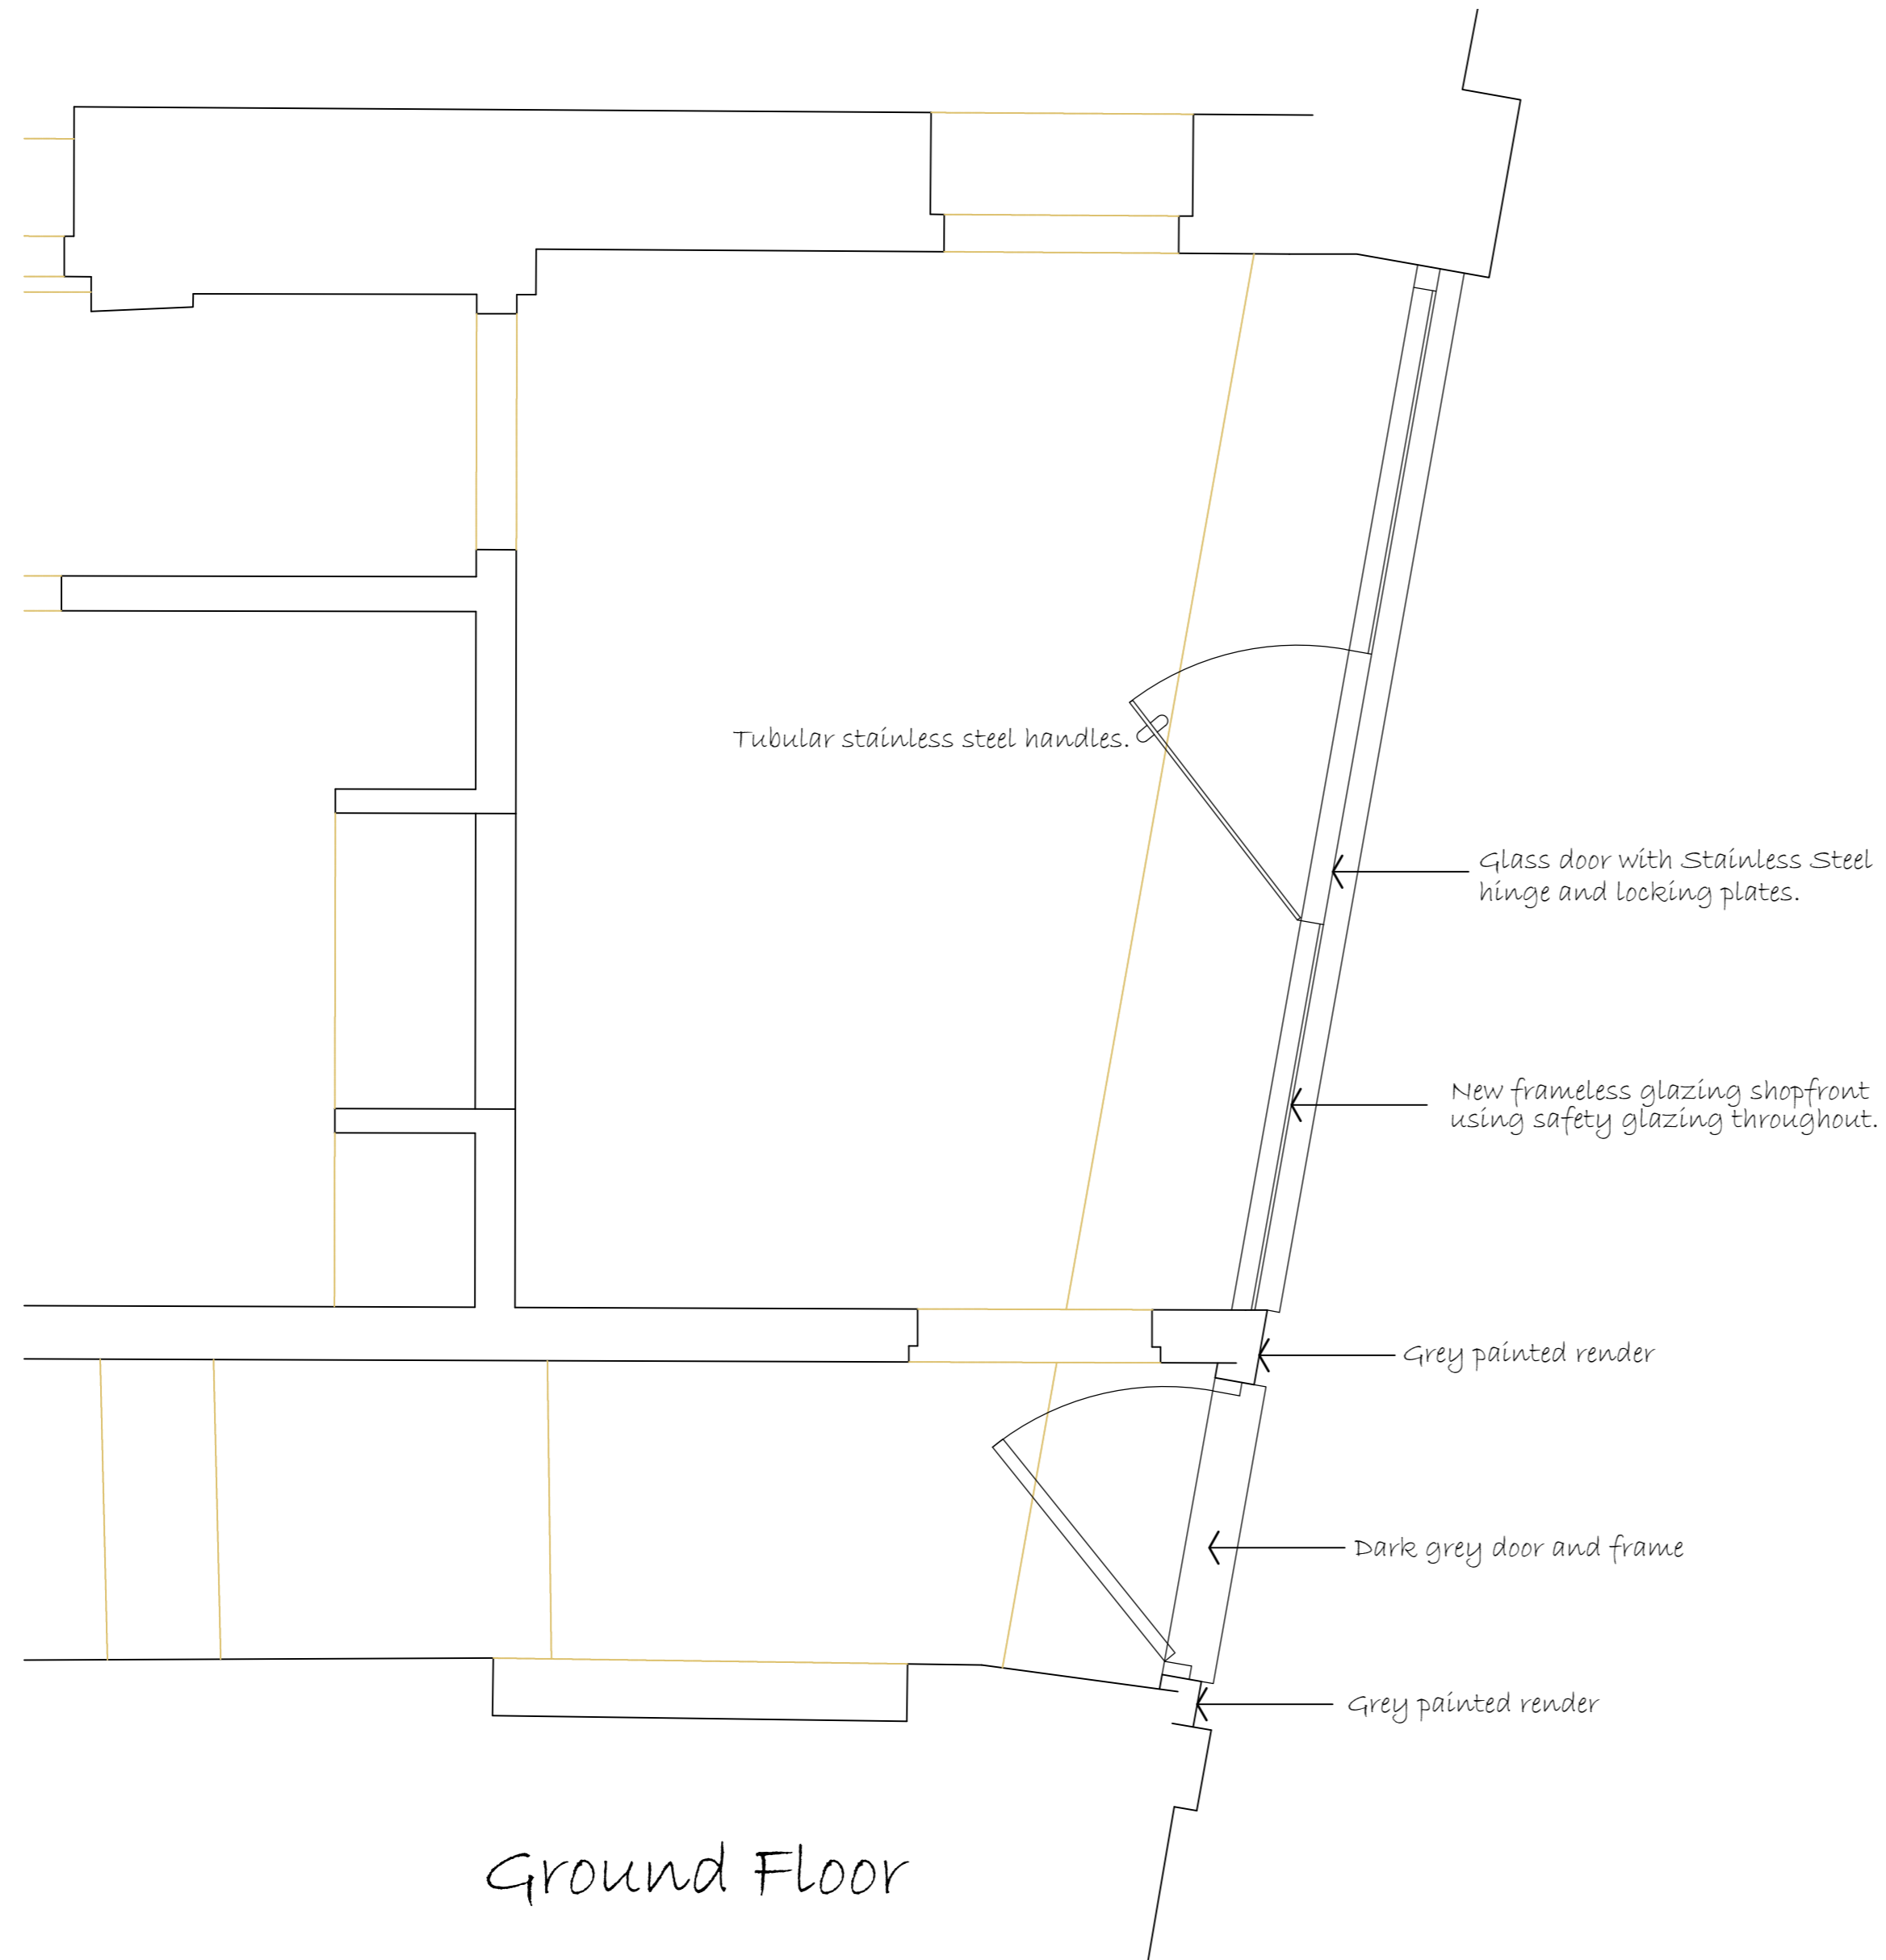

Ground Floor

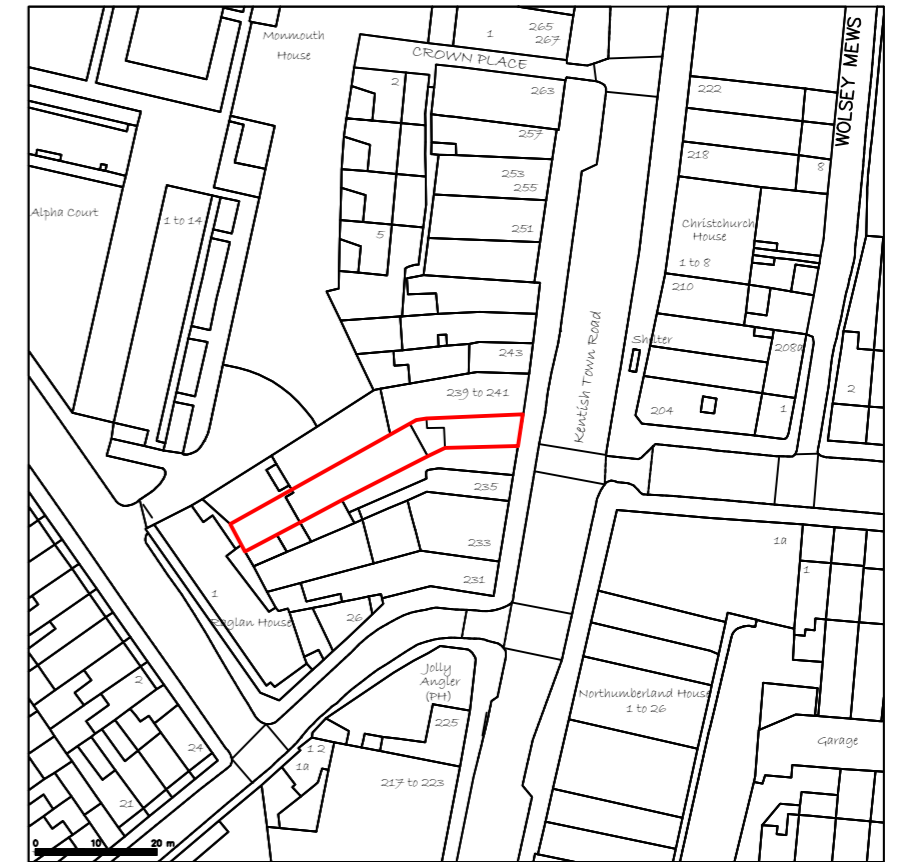

Location Plan Scale 1:1250

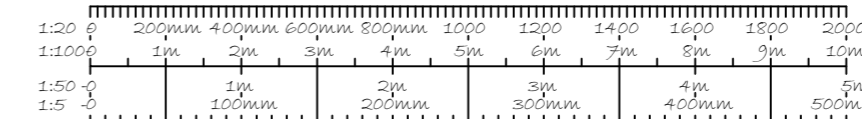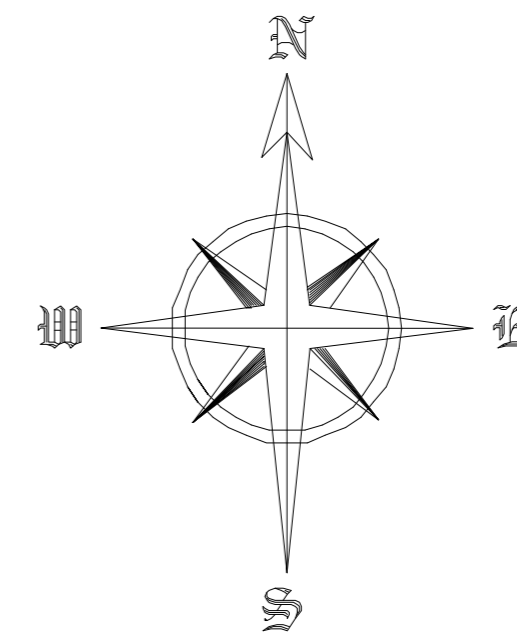

Nov 2020 Date	Red line amended. Client amendments. Description	B A Rev
 Three Square Design Ltd Architectural Designers		
6 The Meadows Dunmow Road Little Canfield, Essex. CM6 1TA Tel: 01279 870767 Email: andrew@threequresquaredesign@gmail.com		
Project	239 Kentish Town Road London NW5 2JT	
Drawing	Proposed Shop Front Plans.	
Date	October 2020	
Scale	1:20 & 1:1250 @ A2	
Drawn at	449 / P / 002B	