


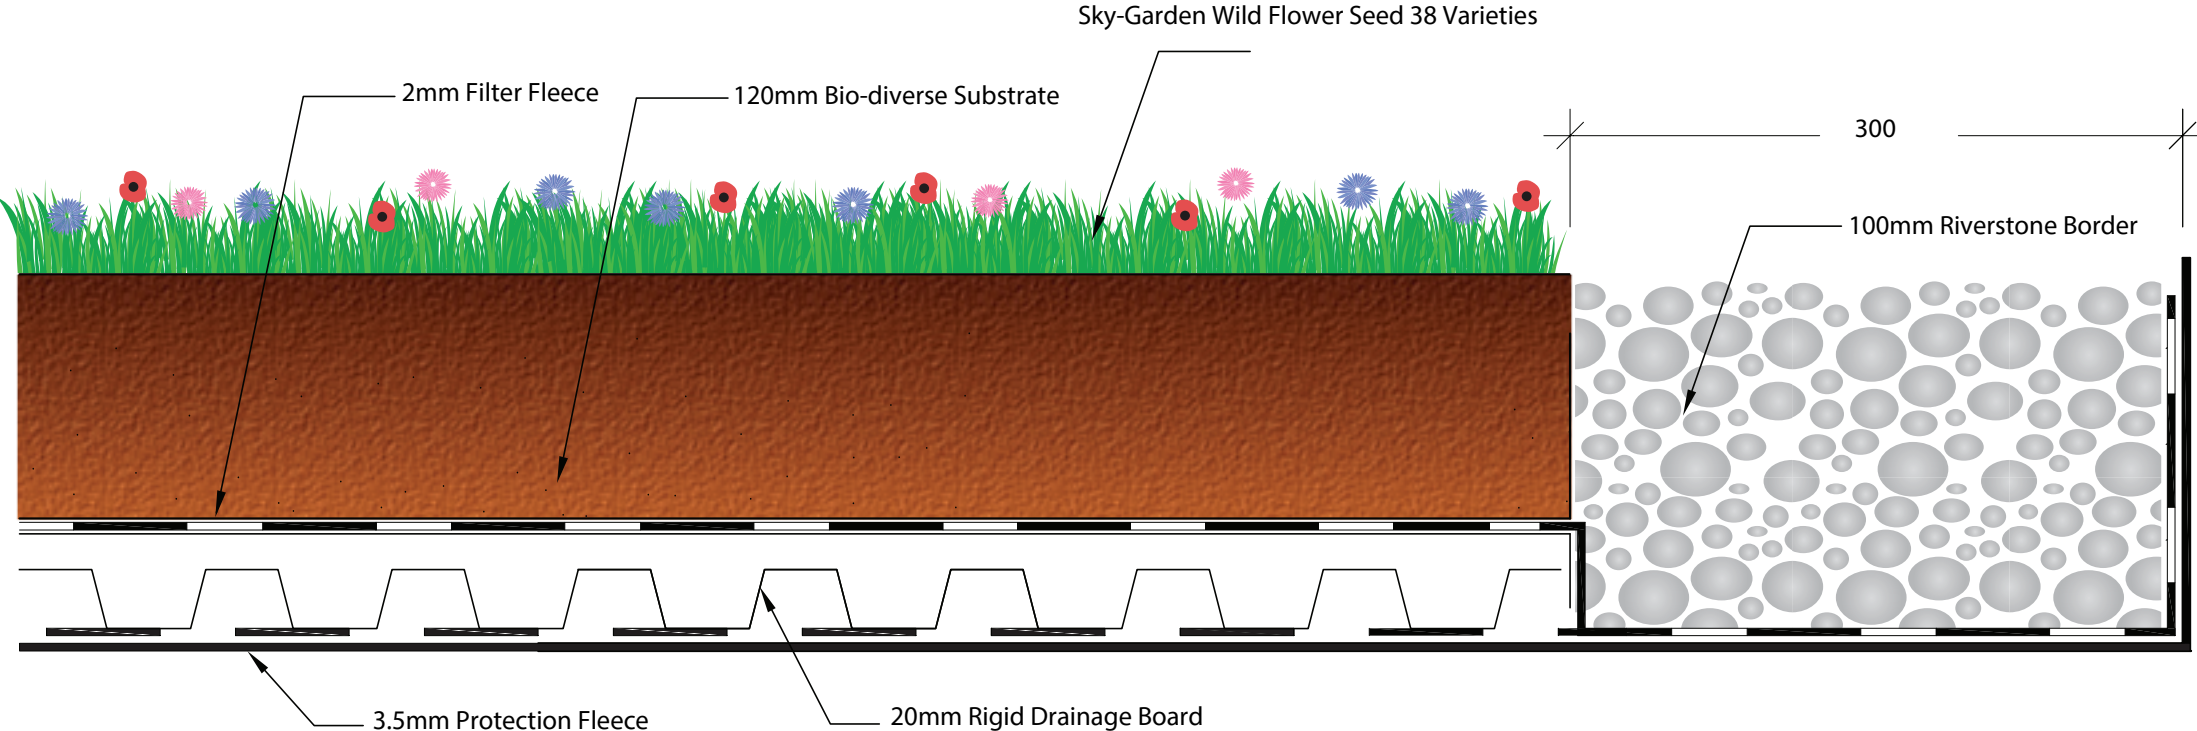

 01242 620905 enquiries@sky-garden.co.uk www.sky-garden.co.uk 7&8 Keil Close Broadway Worcestershire WR12 7DP	Q37 Details - Protection Fleece - Material: Tensile geo-synthetic protection layer - Thickness: 3.5mm - Drainage Layer - Material: Recycled PE rigid load tolerant drainage and retention board. - Depth: 20mm - Filter Fleece - Material: 2mm non woven geotextile - Growing Medium - Bio-diverse substrate - Material: low nutrient, free draining root zone - Depth: 120mm - Sky-Garden Wild Flower seed mix - Saturated Weight = 154kg/m2 - System Depth = 150.5mm		System Name & No. Bio Diverse with Seed Mix Drawn by: CST Scale: Do not scale Contact: enquiries@sky-garden.co.uk tel: 01242 620905	
---	--	--	---	--