

185850mN

185840mN

185830mN

185820mN

185810mN

185800mN

526000mE

526010mE


526020mE

526030mE

526040mE

526050mE

526060mE

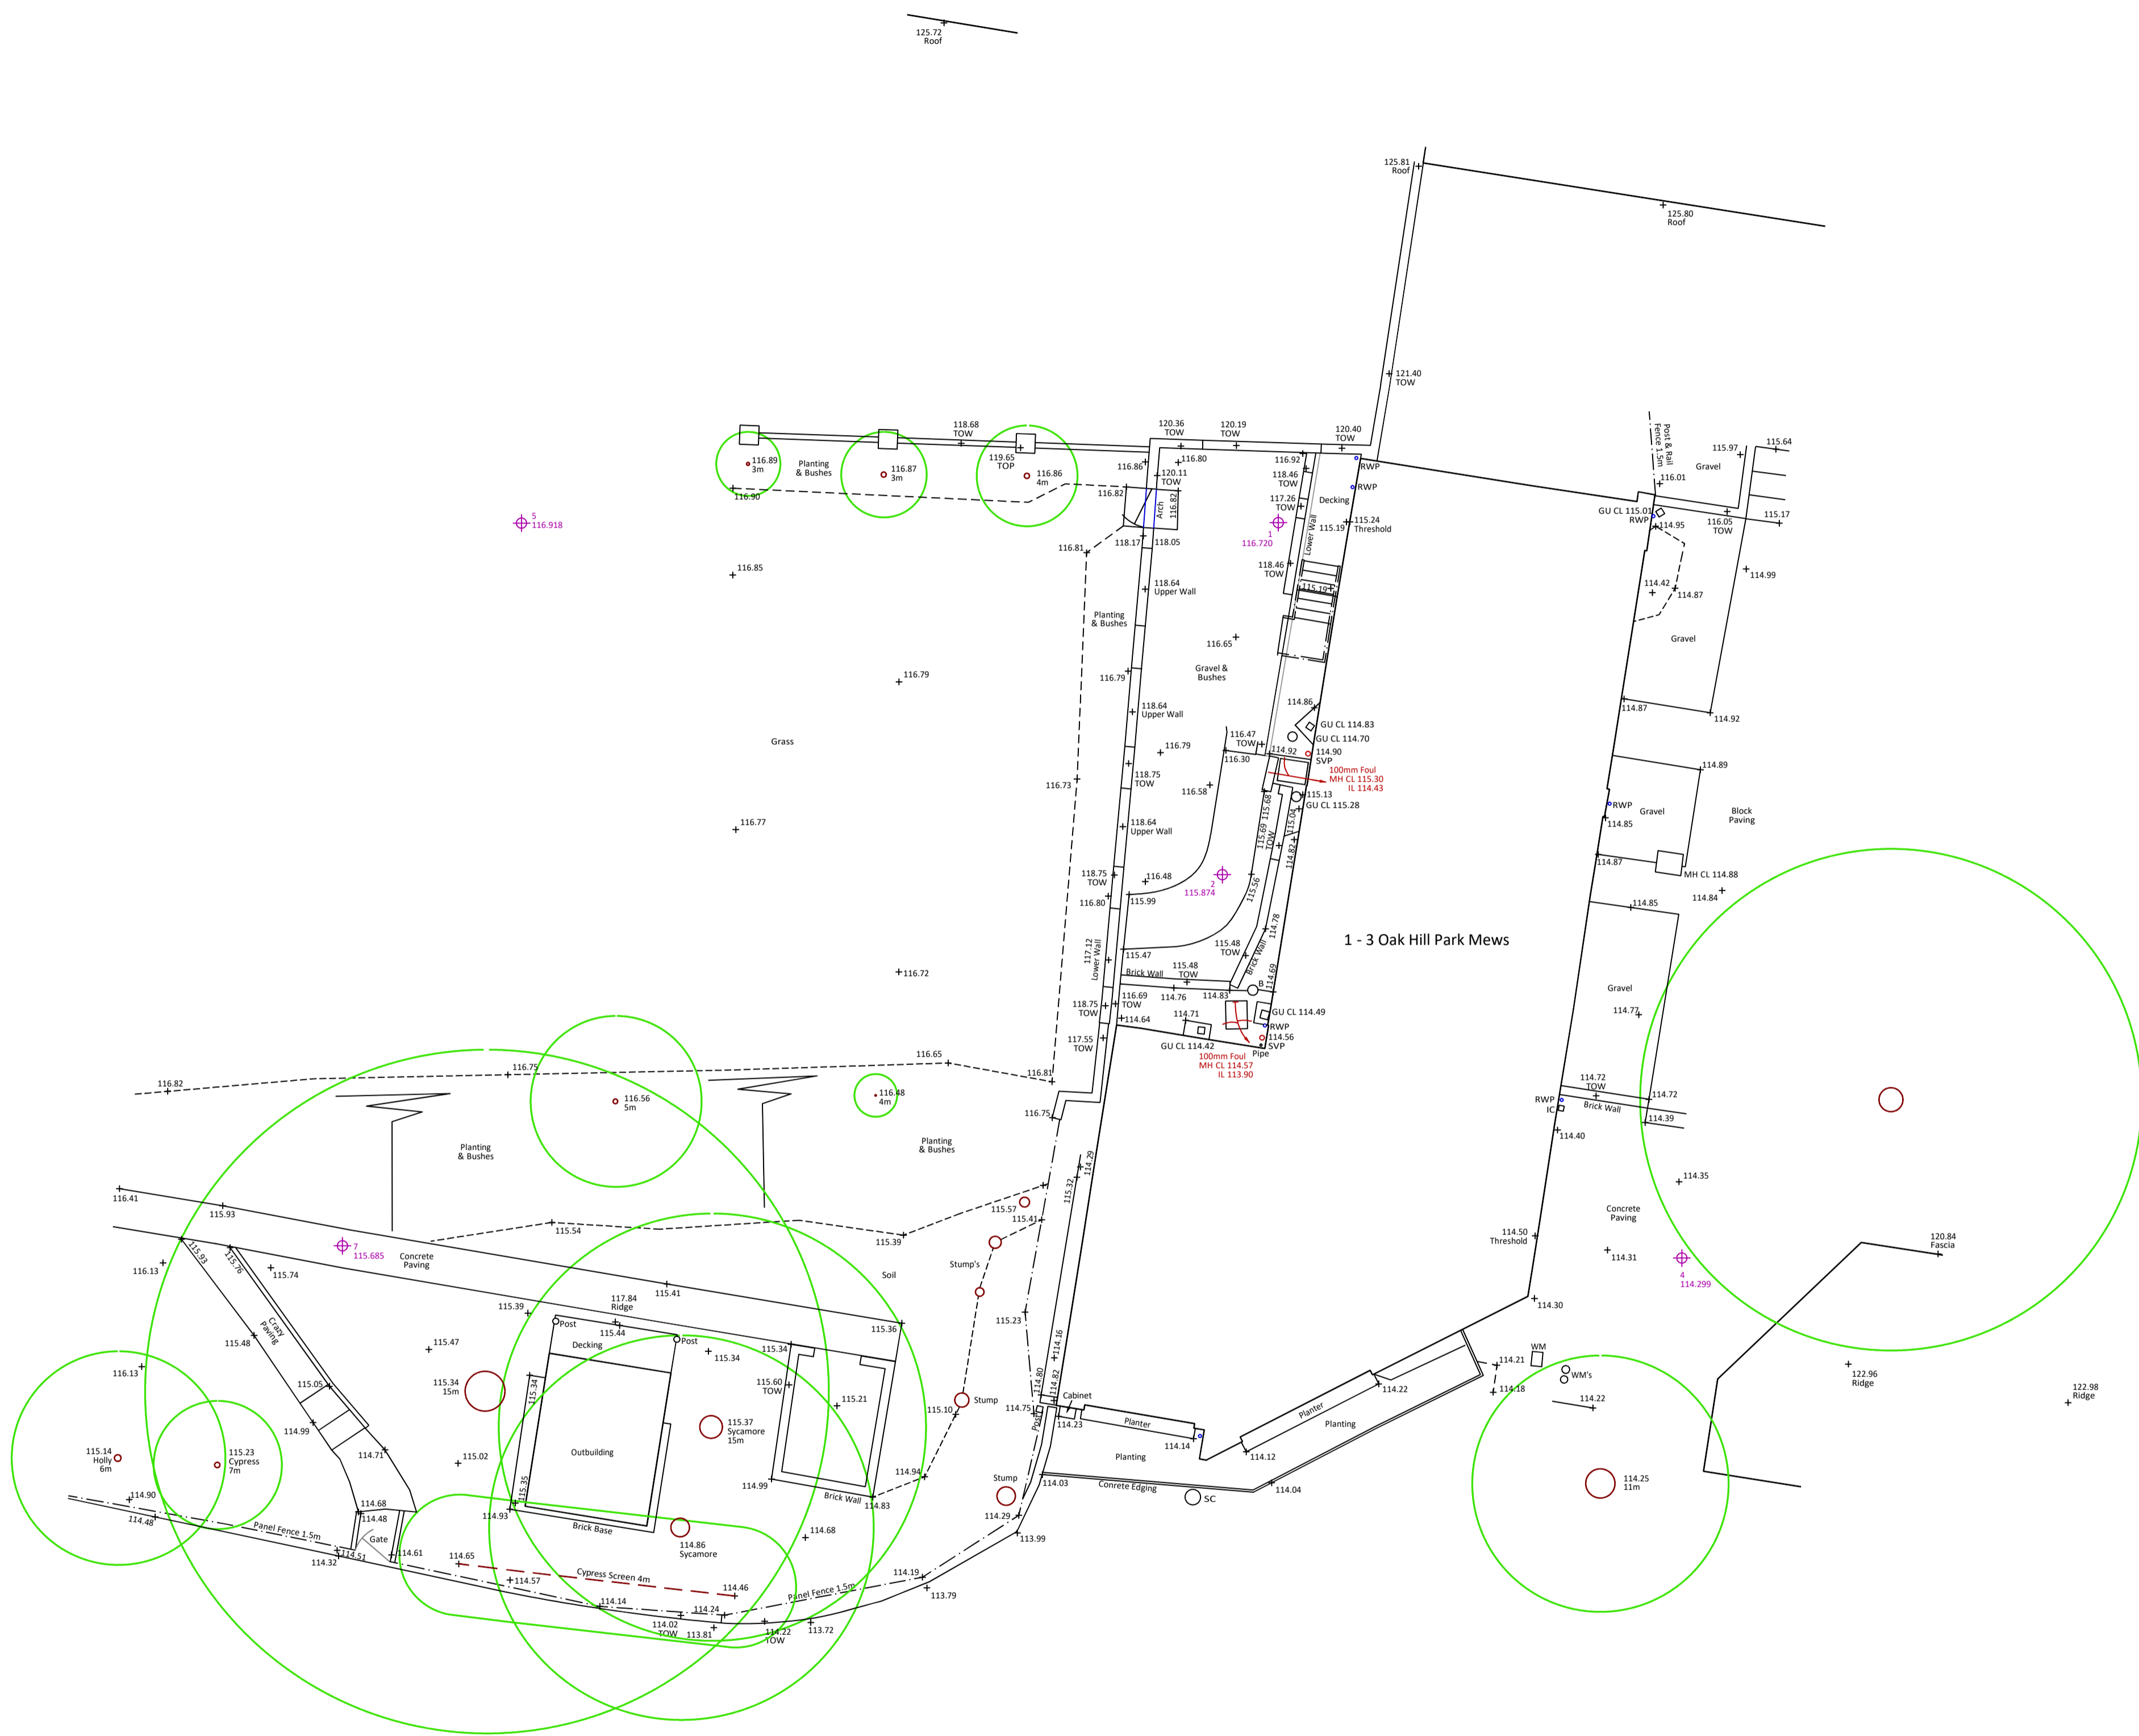

NOTES

- LEVELS ARE RELATED TO ORDNANCE SURVEY BY GPS OBSERVATION.
- SURVEY ORIENTATED NORTH BY GPS OBSERVATION.
- GIRTH, SPREADS, HEIGHTS AND SPECIES OF TRESS ARE INDICATIVE ONLY.
- SURVEY HAS BEEN CARRIED OUT TO AN ACCURACY COMMENSURATE WITH A 1:100 SCALE DRAWING.
- DETAILS IN ADJACENT PROPERTIES ARE APPROXIMATE WHERE WE HAVE NO ACCESS.
- LEVELS SHOWN ON KERB LINES ARE ROAD (CHANNEL) LEVELS.

ABBREVIATION LIST

- AV AIR VALVE
- B BOLLARD
- CL COVER LEVEL
- DK DROP KERB
- DPC DAMP PROOF COURSE
- FCB ELECTRIC CABLE CABINET
- FCP ELECTRIC CABLE PIT
- EP ELECTRICITY POLE
- ER EARTH ROD
- FAI FRESH AIR INLET
- FH FIRE HYDRANT
- GC GAS COCK
- GU GULLY
- GUS GULLY SURROUND
- IC INSPECTION COVER
- IL INVERT LEVEL
- LC LAMP COLUMN
- M SERVICE MARKER
- MH MANHOLE COVER
- NPV NO PIPES VISIBLE
- OCB OVERHEAD CABLES
- RS ROAD SIGN
- RWP RAIN WATER PIPE
- SC STOP COCK
- SV STOP VALVE
- SVP SOIL AND VENT PIPE
- TBM TEMPORARY BENCH MARK
- TCP TELEPHONE CABLE CABINET
- TC TELEPHONE CABLE PIT
- TP TELEPHONE POLE
- TOS TOP OF SILT
- TOP TOP OF PILLAR
- TW TOP OF WALL
- TV CABLE TV PIT
- U/L UNABLE TO LEFT
- VP VENT PIPE
- WL WATER LEVEL
- WM WATER METER
- WO WASH OUT

STATION CO-ORDINATES

NO.	EASTING	NORTHING	LEVEL
1	526030.736	185836.931	116.716
2	526029.433	185828.736	115.874
4	526040.132	185819.811	114.299
5	526013.115	185836.920	116.918
7	526008.946	185820.095	115.685

2 122.11 SURVEY STATION

STATIONS IN HARD SURFACES ARE CROSS HEAD GALVANISED BOLTS.

STATIONS IN SOFT GROUND ARE PEGS AT GROUND LEVEL WITH CROSS HEAD GALVANISED SCREWS.

NO.	DATE	DETAILS

REVISIONS



Tel: 01494 718453
 Fax: 01494 717576
 e-mail: admin.office@kndsveys.com

74 WATCHET LANE
 HOLMER GREEN
 HIGH WYCOMBE
 BUCKINGHAMSHIRE
 HP15 6UG

CLIENT

HENIKERS
 HENIKER LANE
 SUTTON VALENCE
 KENT
 ME17 3EE

JOB TITLE

1-3 OAK HILL PARK MEWS
 HAMPSTEAD
 LONDON
 NW3 7LG

DRAWING TITLE

SITE SURVEY

DRAWING No.	DRAWN BY	DATE
B0520 - T	MTP	13 FEB 2020
SURVEYED BY	SCALE	DATE
DJH / MTP	1:100 A1 Sheet	