





32A ELEVATION WITHOUT EXISTING CONSERVATORY

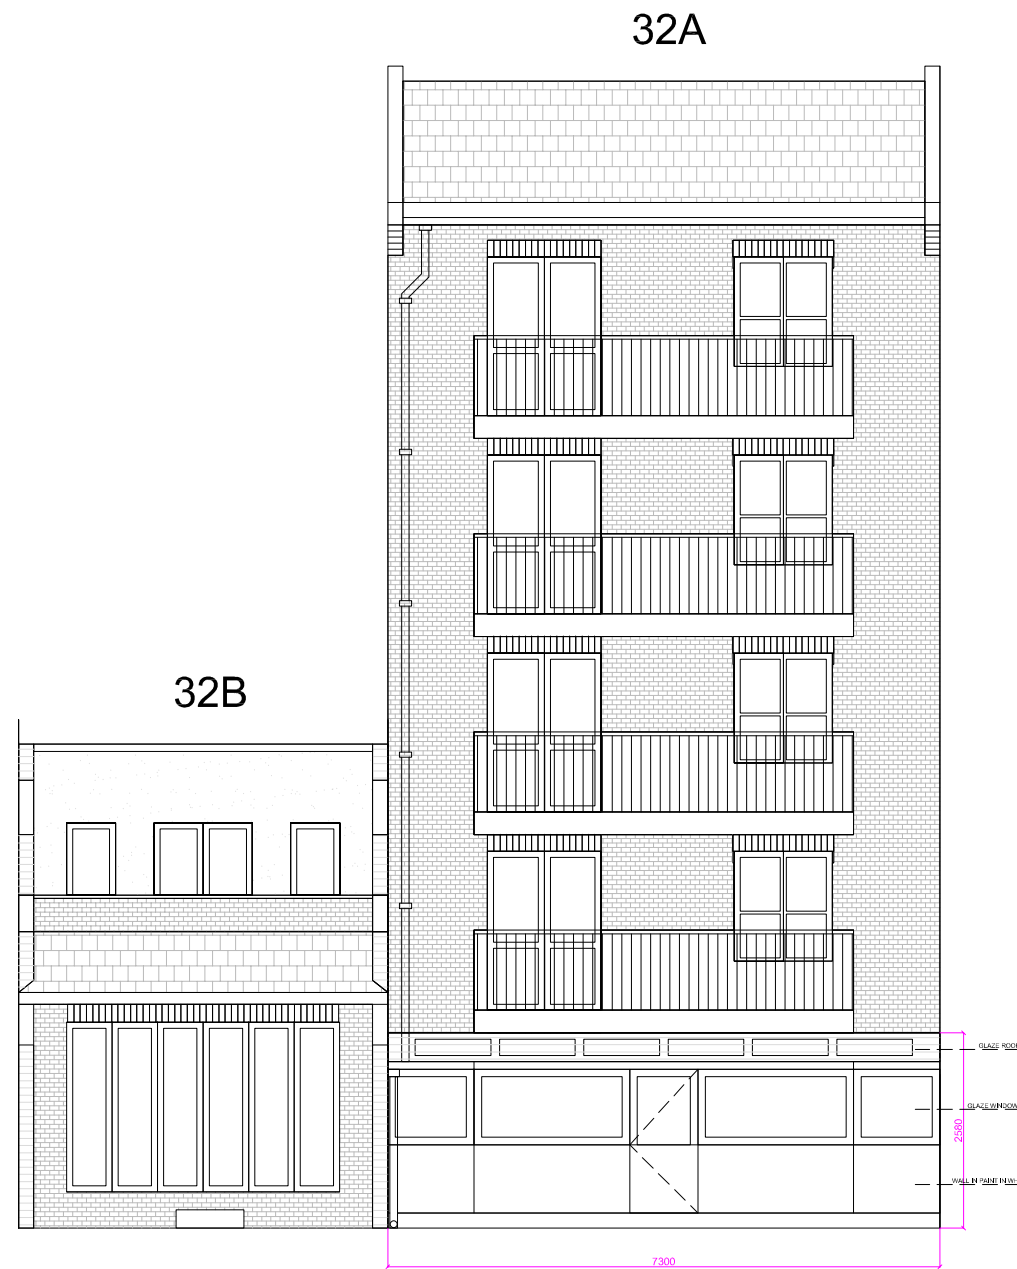


32A ELEVATION WITH EXISTING CONSERVATORY

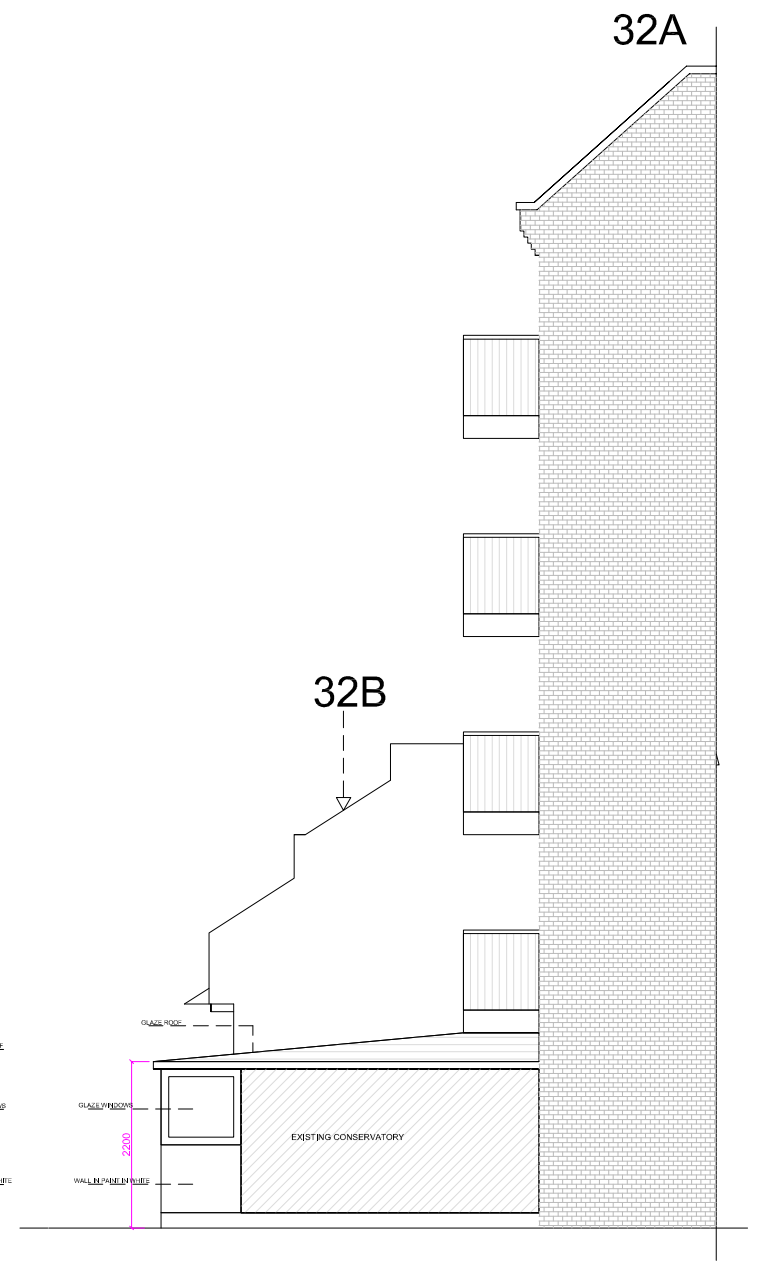


32A SIDE ELEVATION WITH 32B OUTLINE


Important notes:


Rev.	Date	Issue Details

Project		 UPD MANAGEMENT LTD M: 07737 504 760 E: oldcolour2000@hotmail.com			
CONSERVATORY LAYOUT 32A PARKHILL ROAD, LONDON NW3 2YP		Date	Originator	Checked	Scale@A3
Client		01/10/2020	OC YAN	OC YAN	1:100
Title		Project No.	Dwg. no.	Rev.	
EXISTING ELEVATION		0021	P101	-	

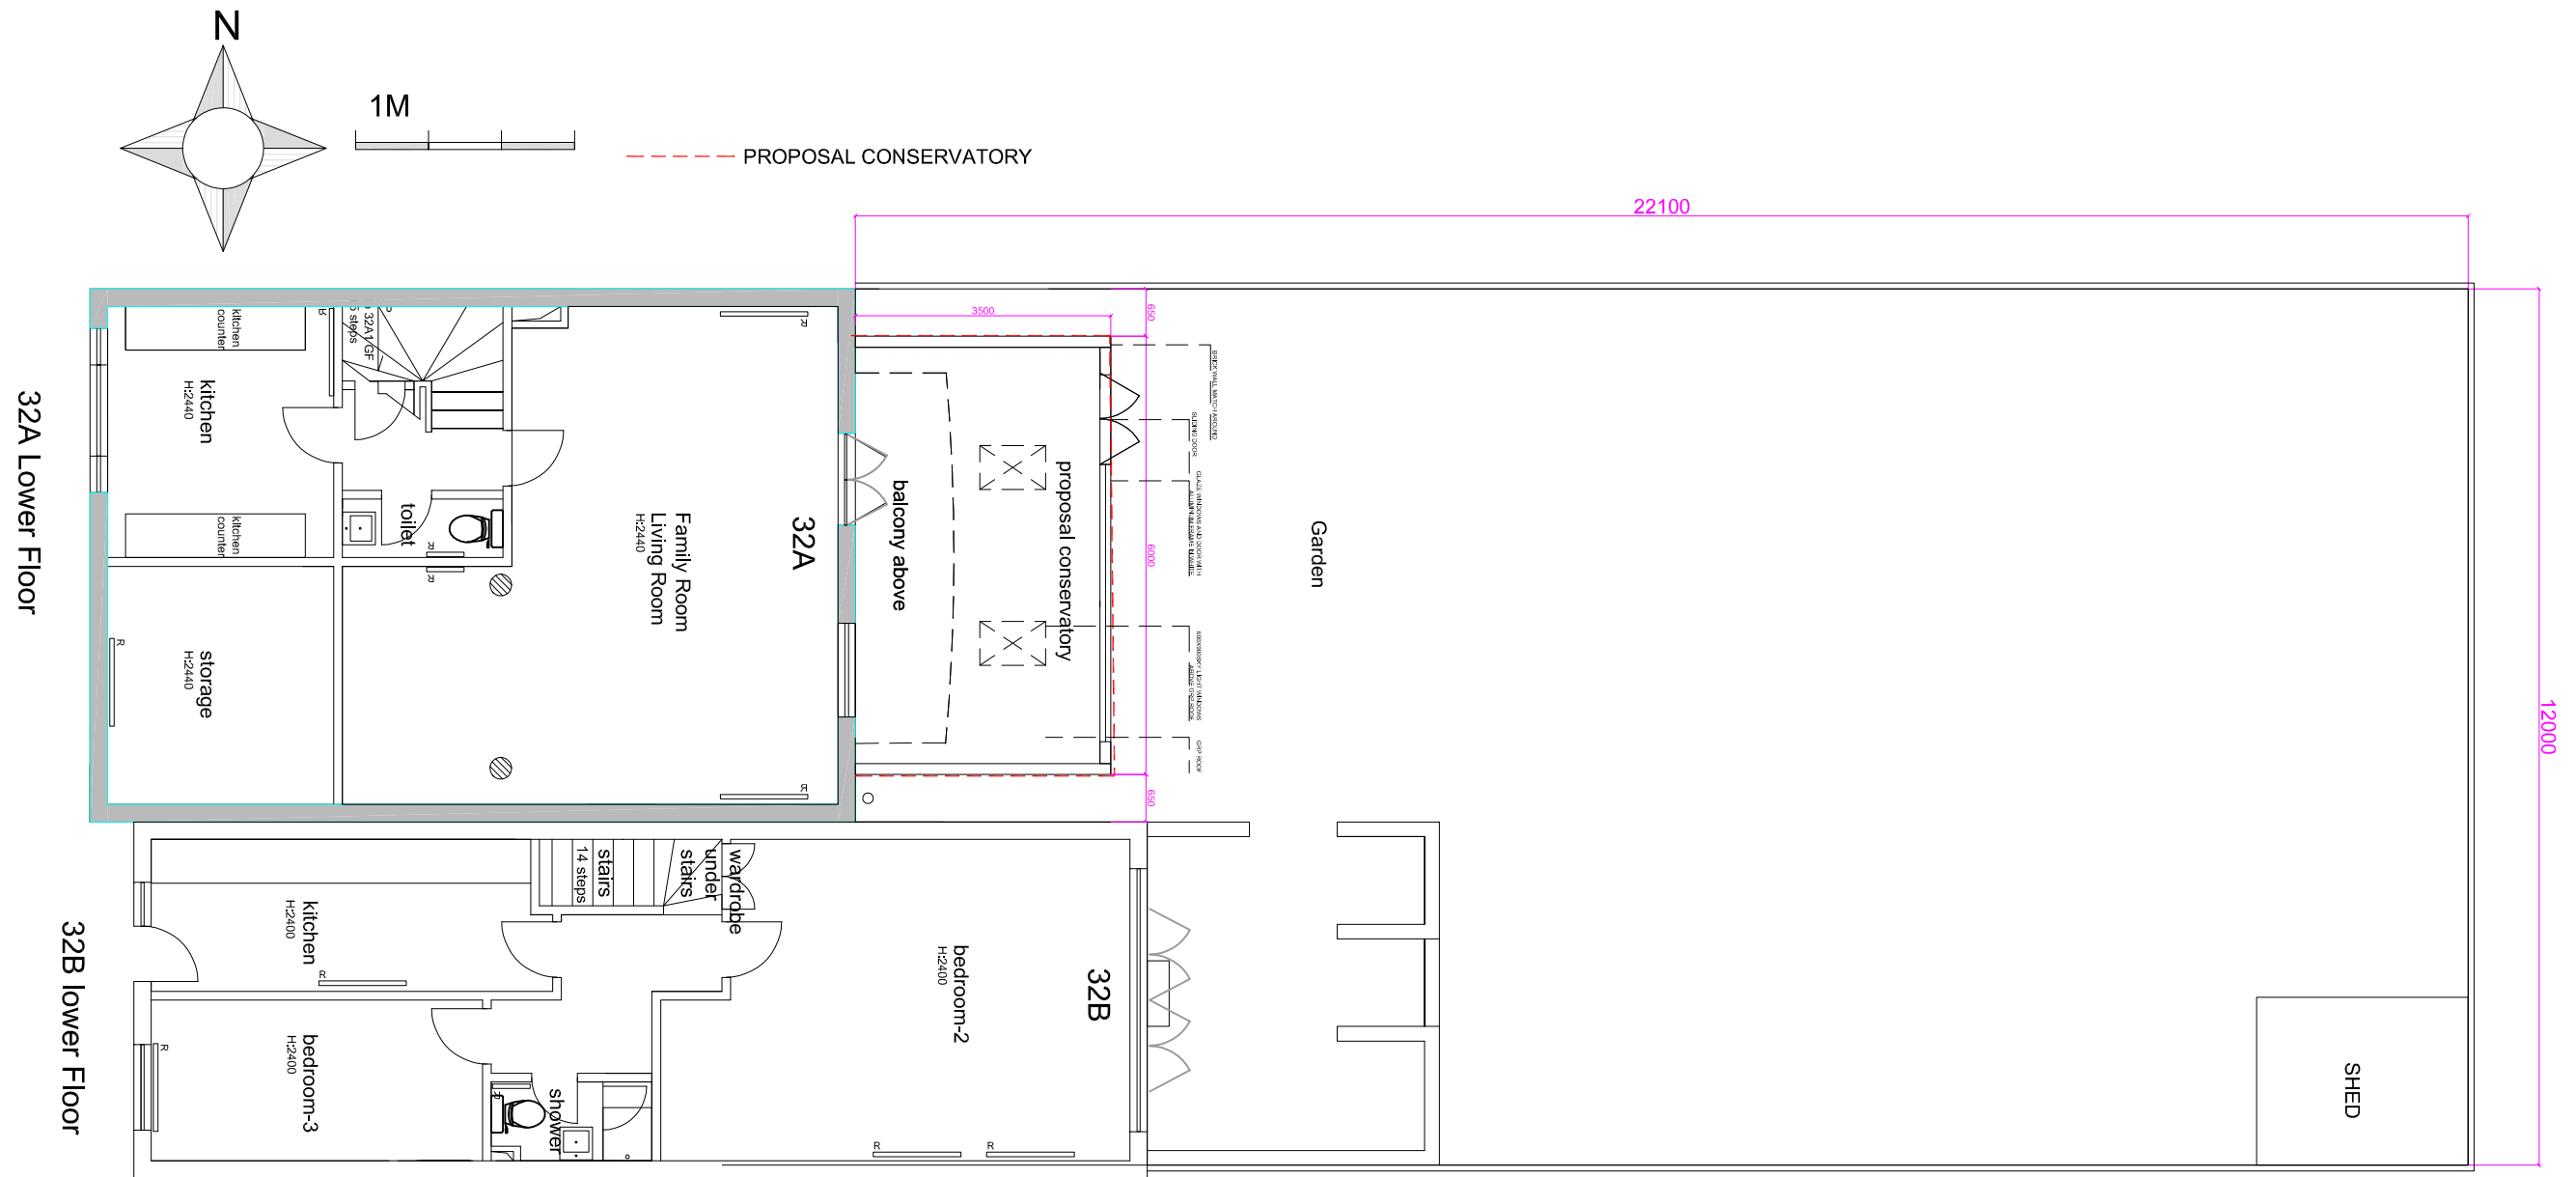


NOTE:
 THE PROPOSAL CONSERVATORY IS BASE TWO BRICK WALL(MATCH EXISTING BRICK AROUND)
 AND GLAZE ROOF AND FRONT TO MATCH AROUND.

Important notes:	Project		 UPD MANAGEMENT LTD M:07737 504 760 E: oldcolour2000@hotmail.com			
	CONSERVATROY LAYOUT 32A PARKHILL ROAD,LONDON NW3 2YP					
	Client		Date	Originator	Checked	Scale@A3
	32A PARKHILL ROAD		01/10/2020	OC YAN	OC YAN	1:100
Title		Project No.	Dwg. no.	Rev.		
PROPOSAL PLAN		0021	P102	-		
Rev.	Date	Issue Details				

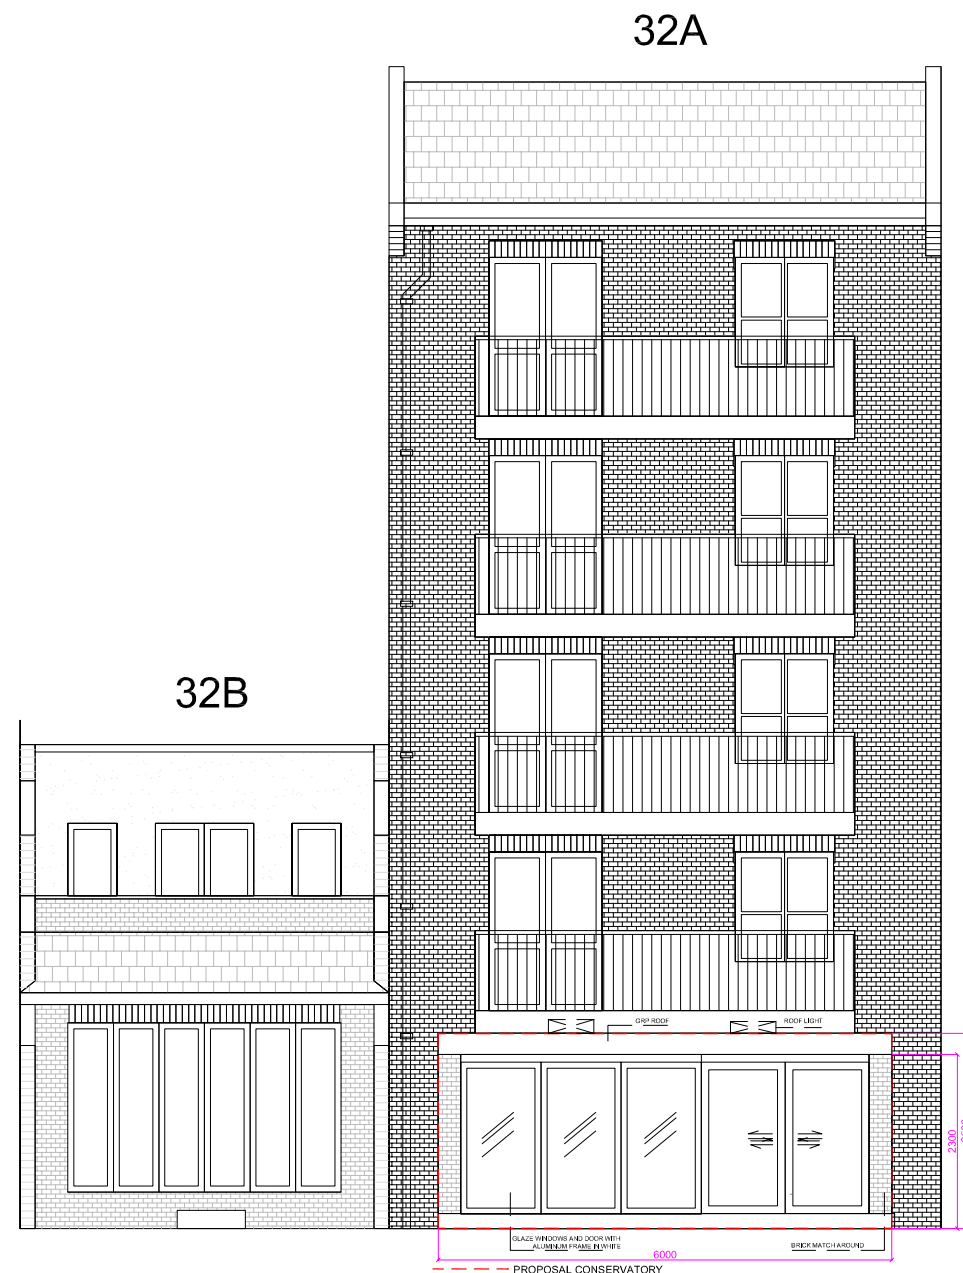


32A ELEVATION WITH PROPOSAL CONSERVATORY

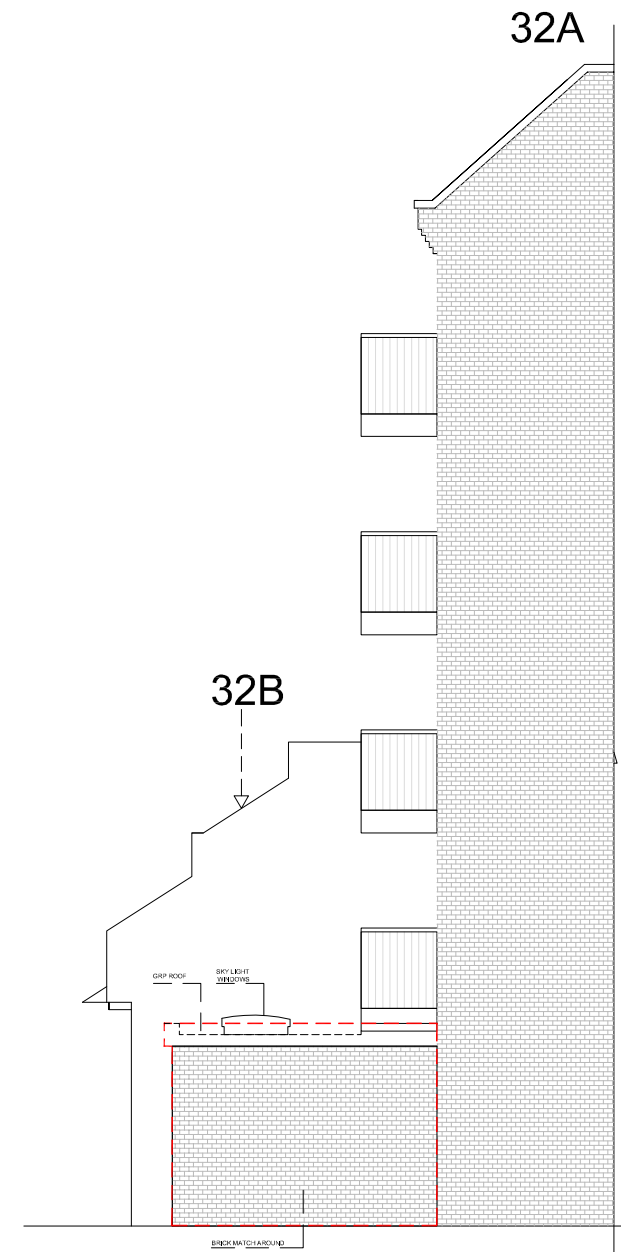

32A SIDE ELEVATION WITH 32B OUTLINE

Important notes:

Rev.	Date	Issue Details

Project		 UPD MANAGEMENT LTD M: 07737 504 760 E: oldcolour2000@hotmail.com							
CONSERVATROY LAYOUT 32A PARKHILL ROAD, LONDON NW3 2YP									
Client	32A PARKHILL ROAD	Date	01/10/2020	Originator	OC YAN	Checked	OC YAN	Scale@A3	1:100
Title	PROPOSAL ELEVATION	Project No.	0021	Dwg. no.	P103	Rev.	-		