


NOTES

- DO NOT SCALE FROM THIS DRAWING
- THESE DRAWINGS ARE TO BE READ IN CONJUNCTION WITH ARCHITECTS AND OTHER CONSULTANTS INFORMATION

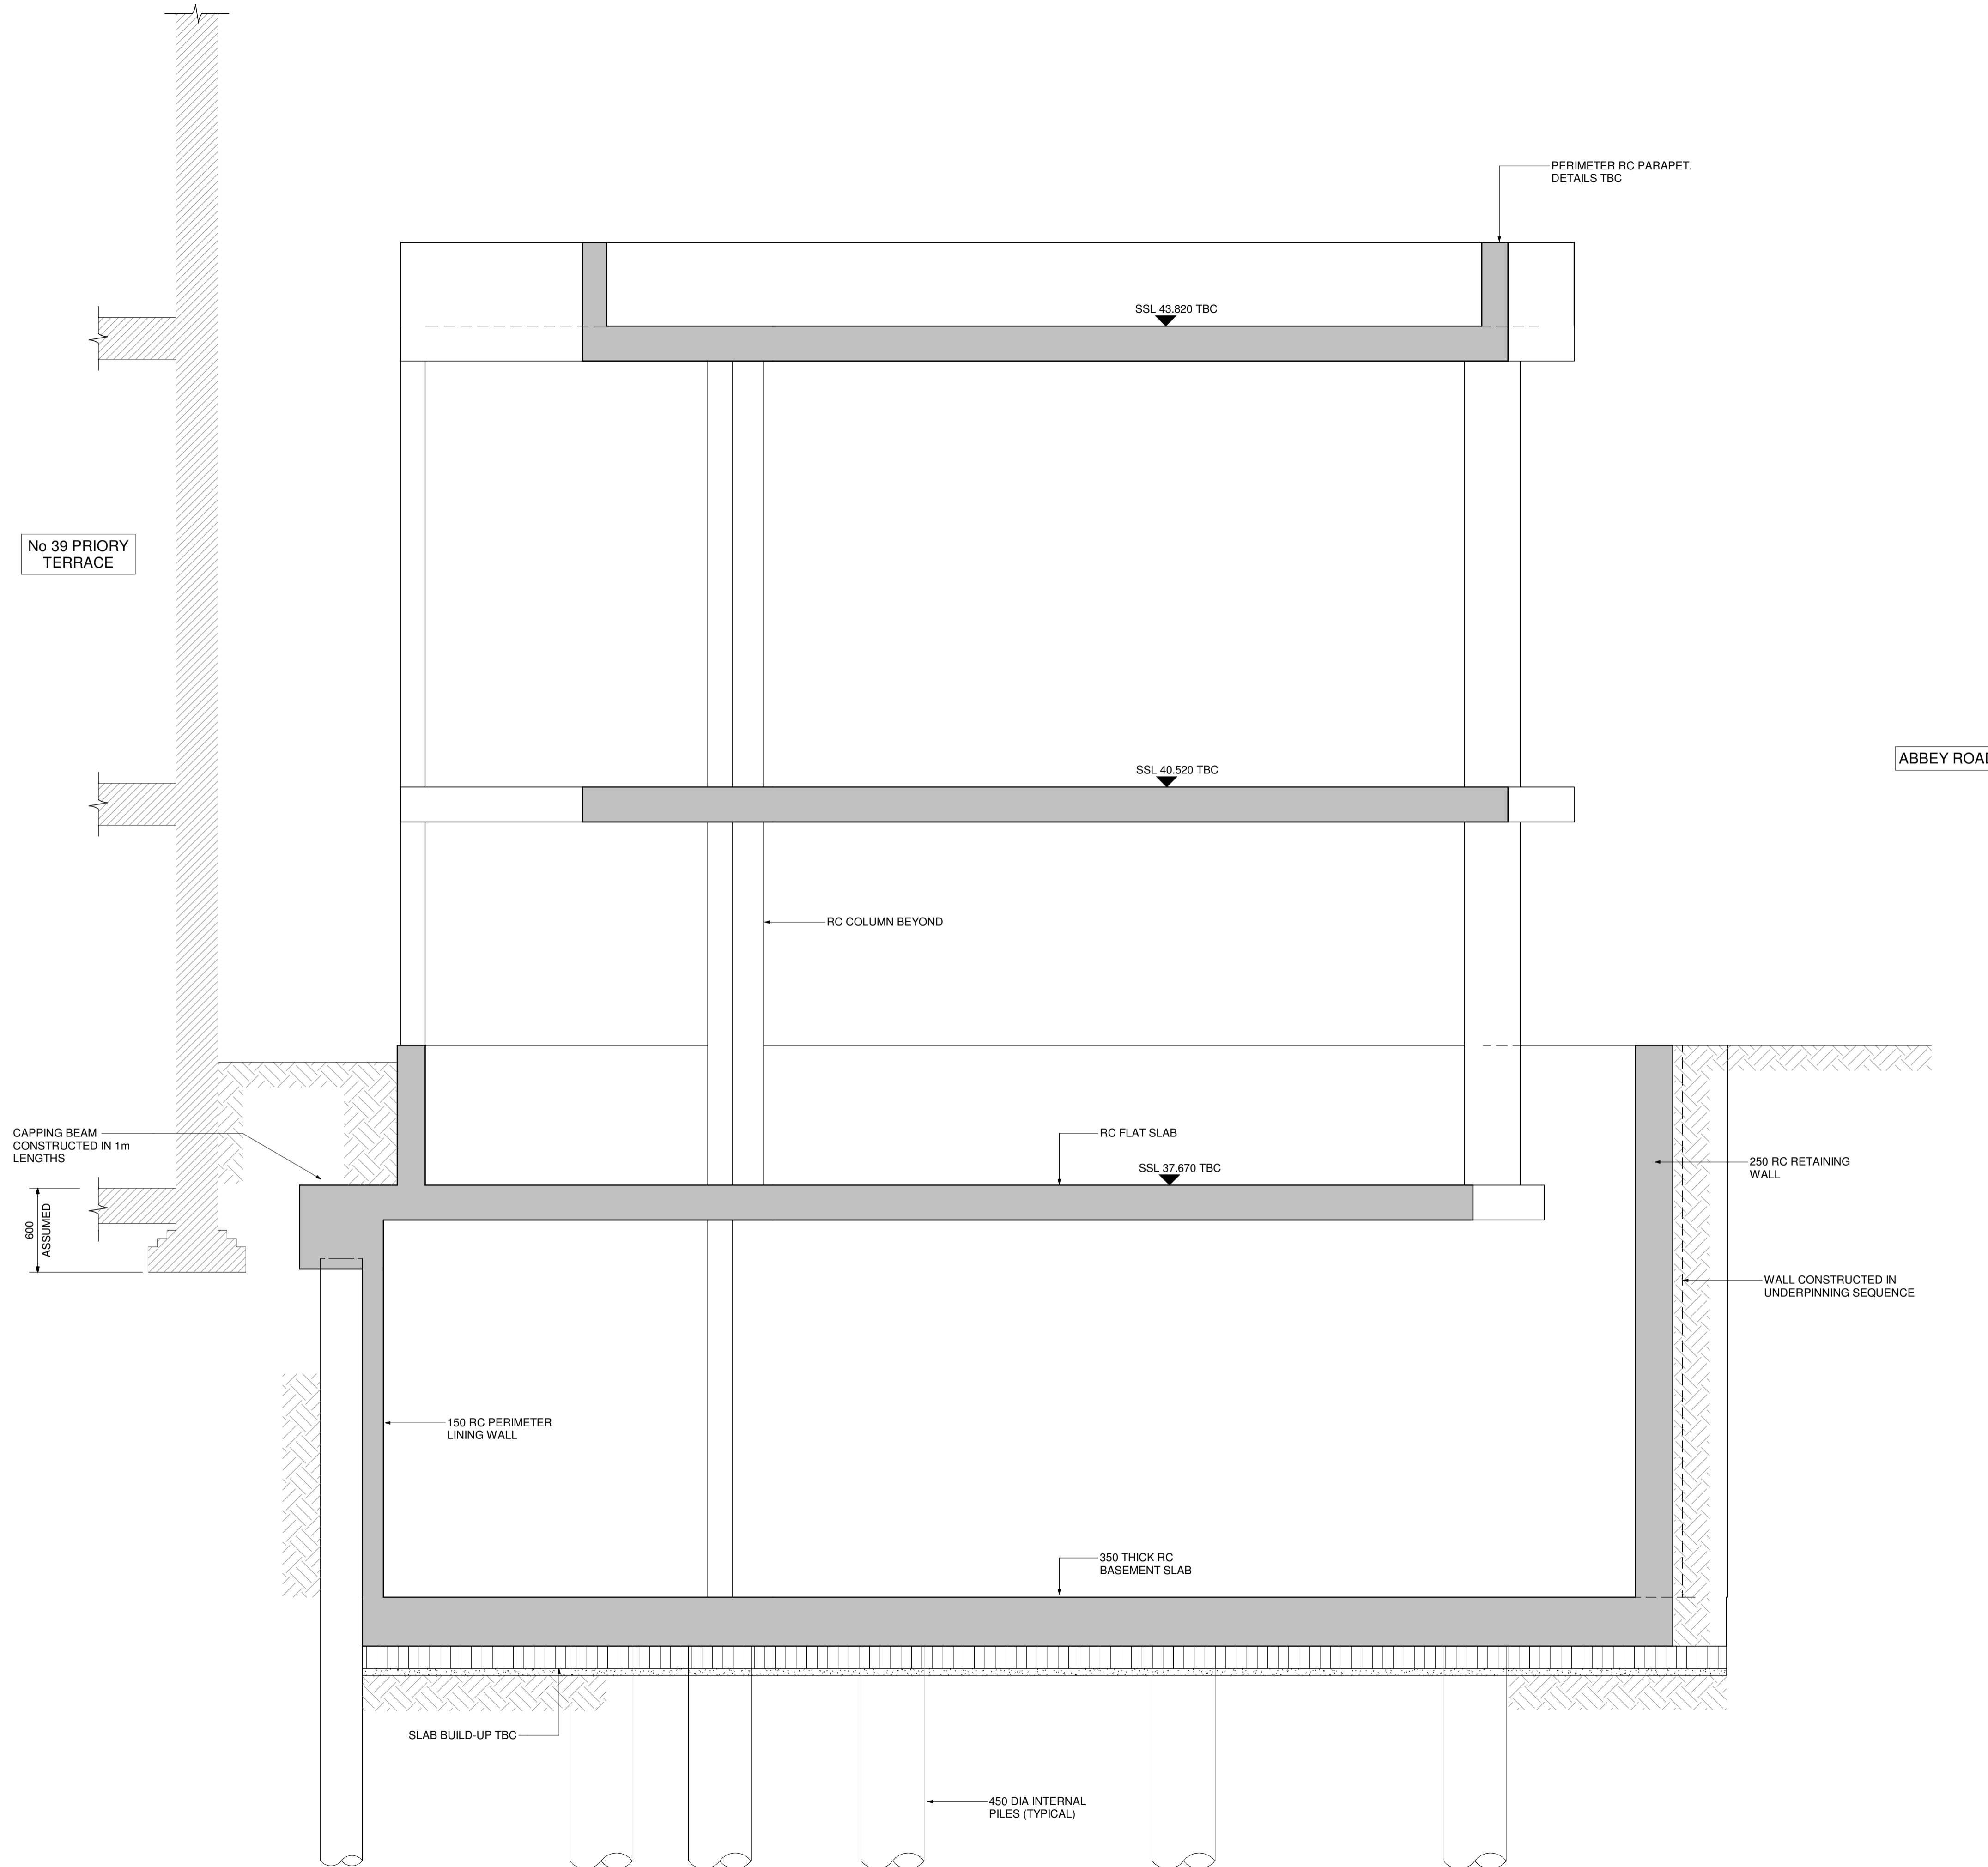

P4	15.09.20	ISSUED FOR INFORMATION	SL	BS
P3	05.05.20	ISSUED FOR INFORMATION	SL	BS
P2	17.03.20	ISSUED FOR INFORMATION	SL	BS
P1	06.03.20	ISSUED FOR INFORMATION	SL	BS
Rev	Date	Amendments	By	Chk'd

engineersHRW
 London 0207 407 9575 Oxford 01865 957360 www.ehrw.co.uk

Project:
Abbey Road, London, NW6 4DG

Drawing title:
Proposed Section A-A

Scale at A1:	Drawn by:	Date:	Chk'd by:
1 : 25	SL	MAR 2020	BS

Status:	Purpose For Issue:
S2	INFORMATION
Drawing Number:	Rev:
2015-HRW-XX-XX-DR-S-200	P4

