


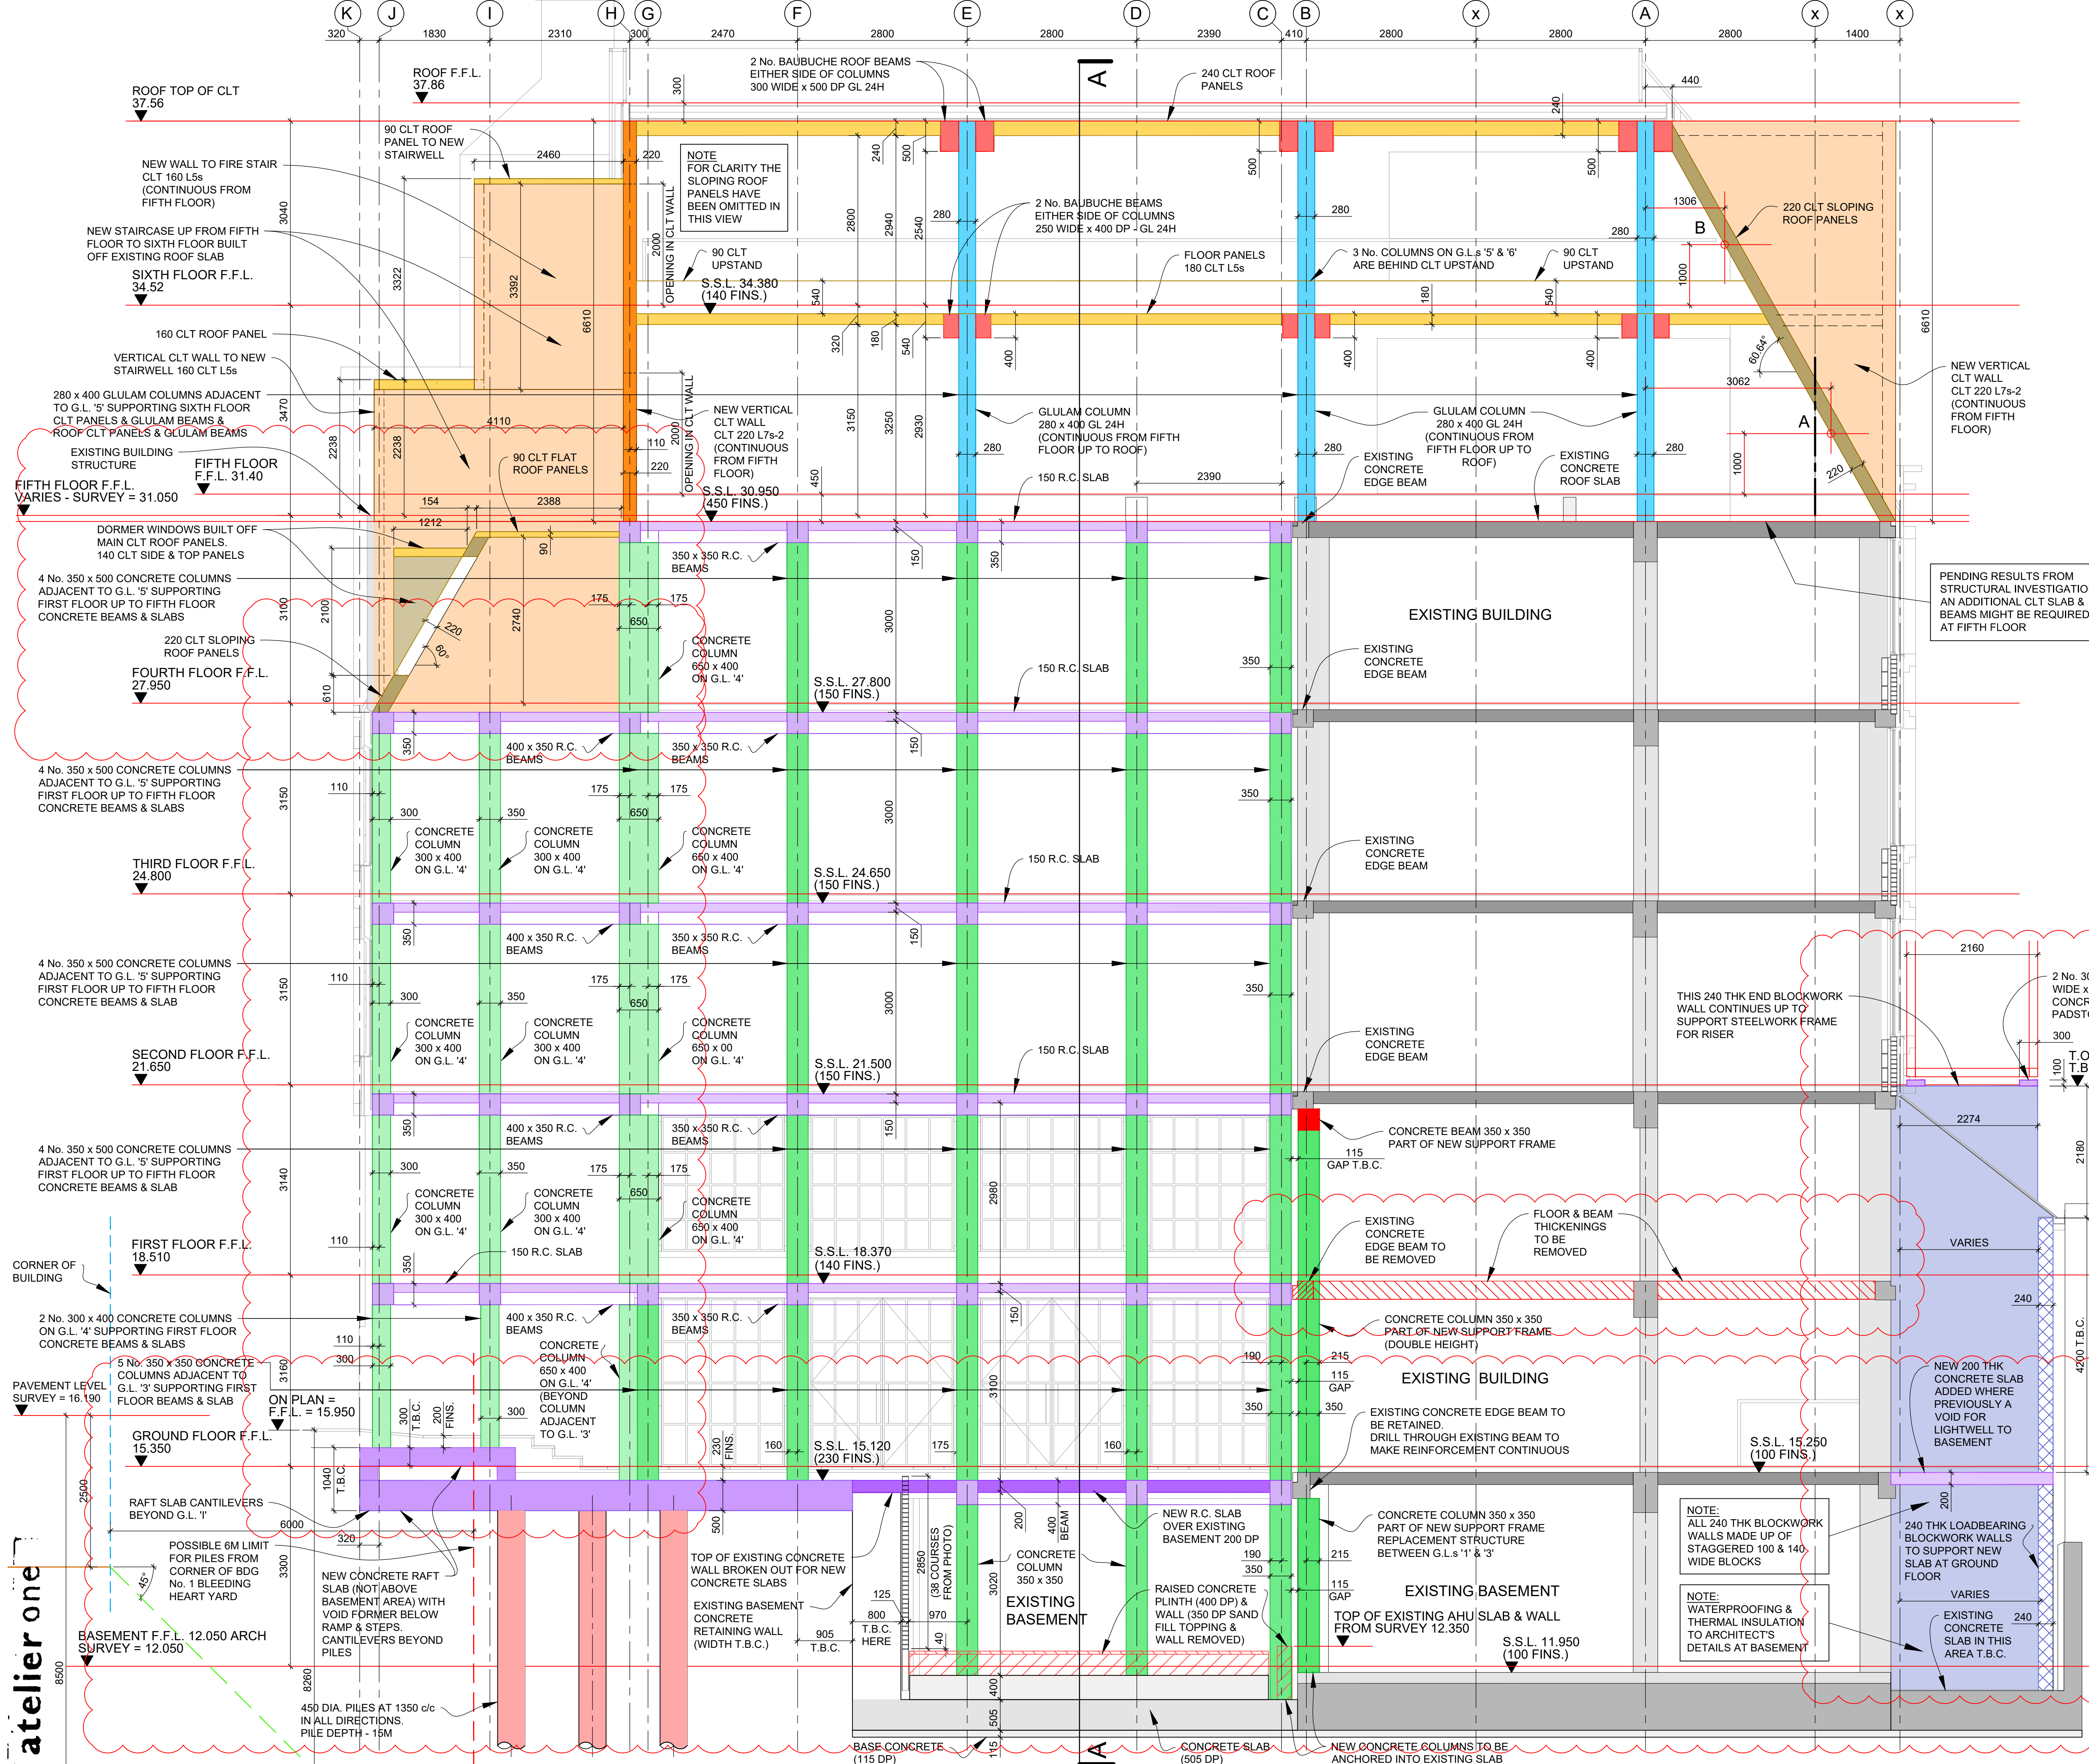

- Notes
1. This drawing must not be used for construction or installation purposes unless expressly stated.
 2. Do not scale off this drawing. Always work to noted dimensions.
 3. All dimensions must be verified on site before completing shop drawings and setting out the work.
 4. This drawing to be read in conjunction with the technical specification and associated schedules prepared by atelier one.
 5. This drawing to be read in conjunction with architectural and service engineer's drawings and associated atelier one drawings.

STAGE 4 FOR COSTING 21.08.2020			
'B'	21-08-2020	SEE REVISION CLOUDS	
STAGE 4 FOR COSTING 24.07.2020			
'A'	24-07-2020	CONCRETE EXTENSION SCHEME	
STAGE 4 FOR COSTING 19.06.2020			
No.	Date	Revision	

atelier one

Client: SEAFORTH LAND
Architect: GROUPWORK & AMIN TAHA
Project: 20-30 GREVILLE STREET
Title: EXTENSION STRUCTURE SECTION B - B
Date: 16/07/2019 Scale: 1:50 @ A1
Drawn by: TMS Checked: C.M. Rev: B
Drawing No: A1/1967/211

atelier one 3 Charlotte News London W1T 4DE 020 7323 3350