


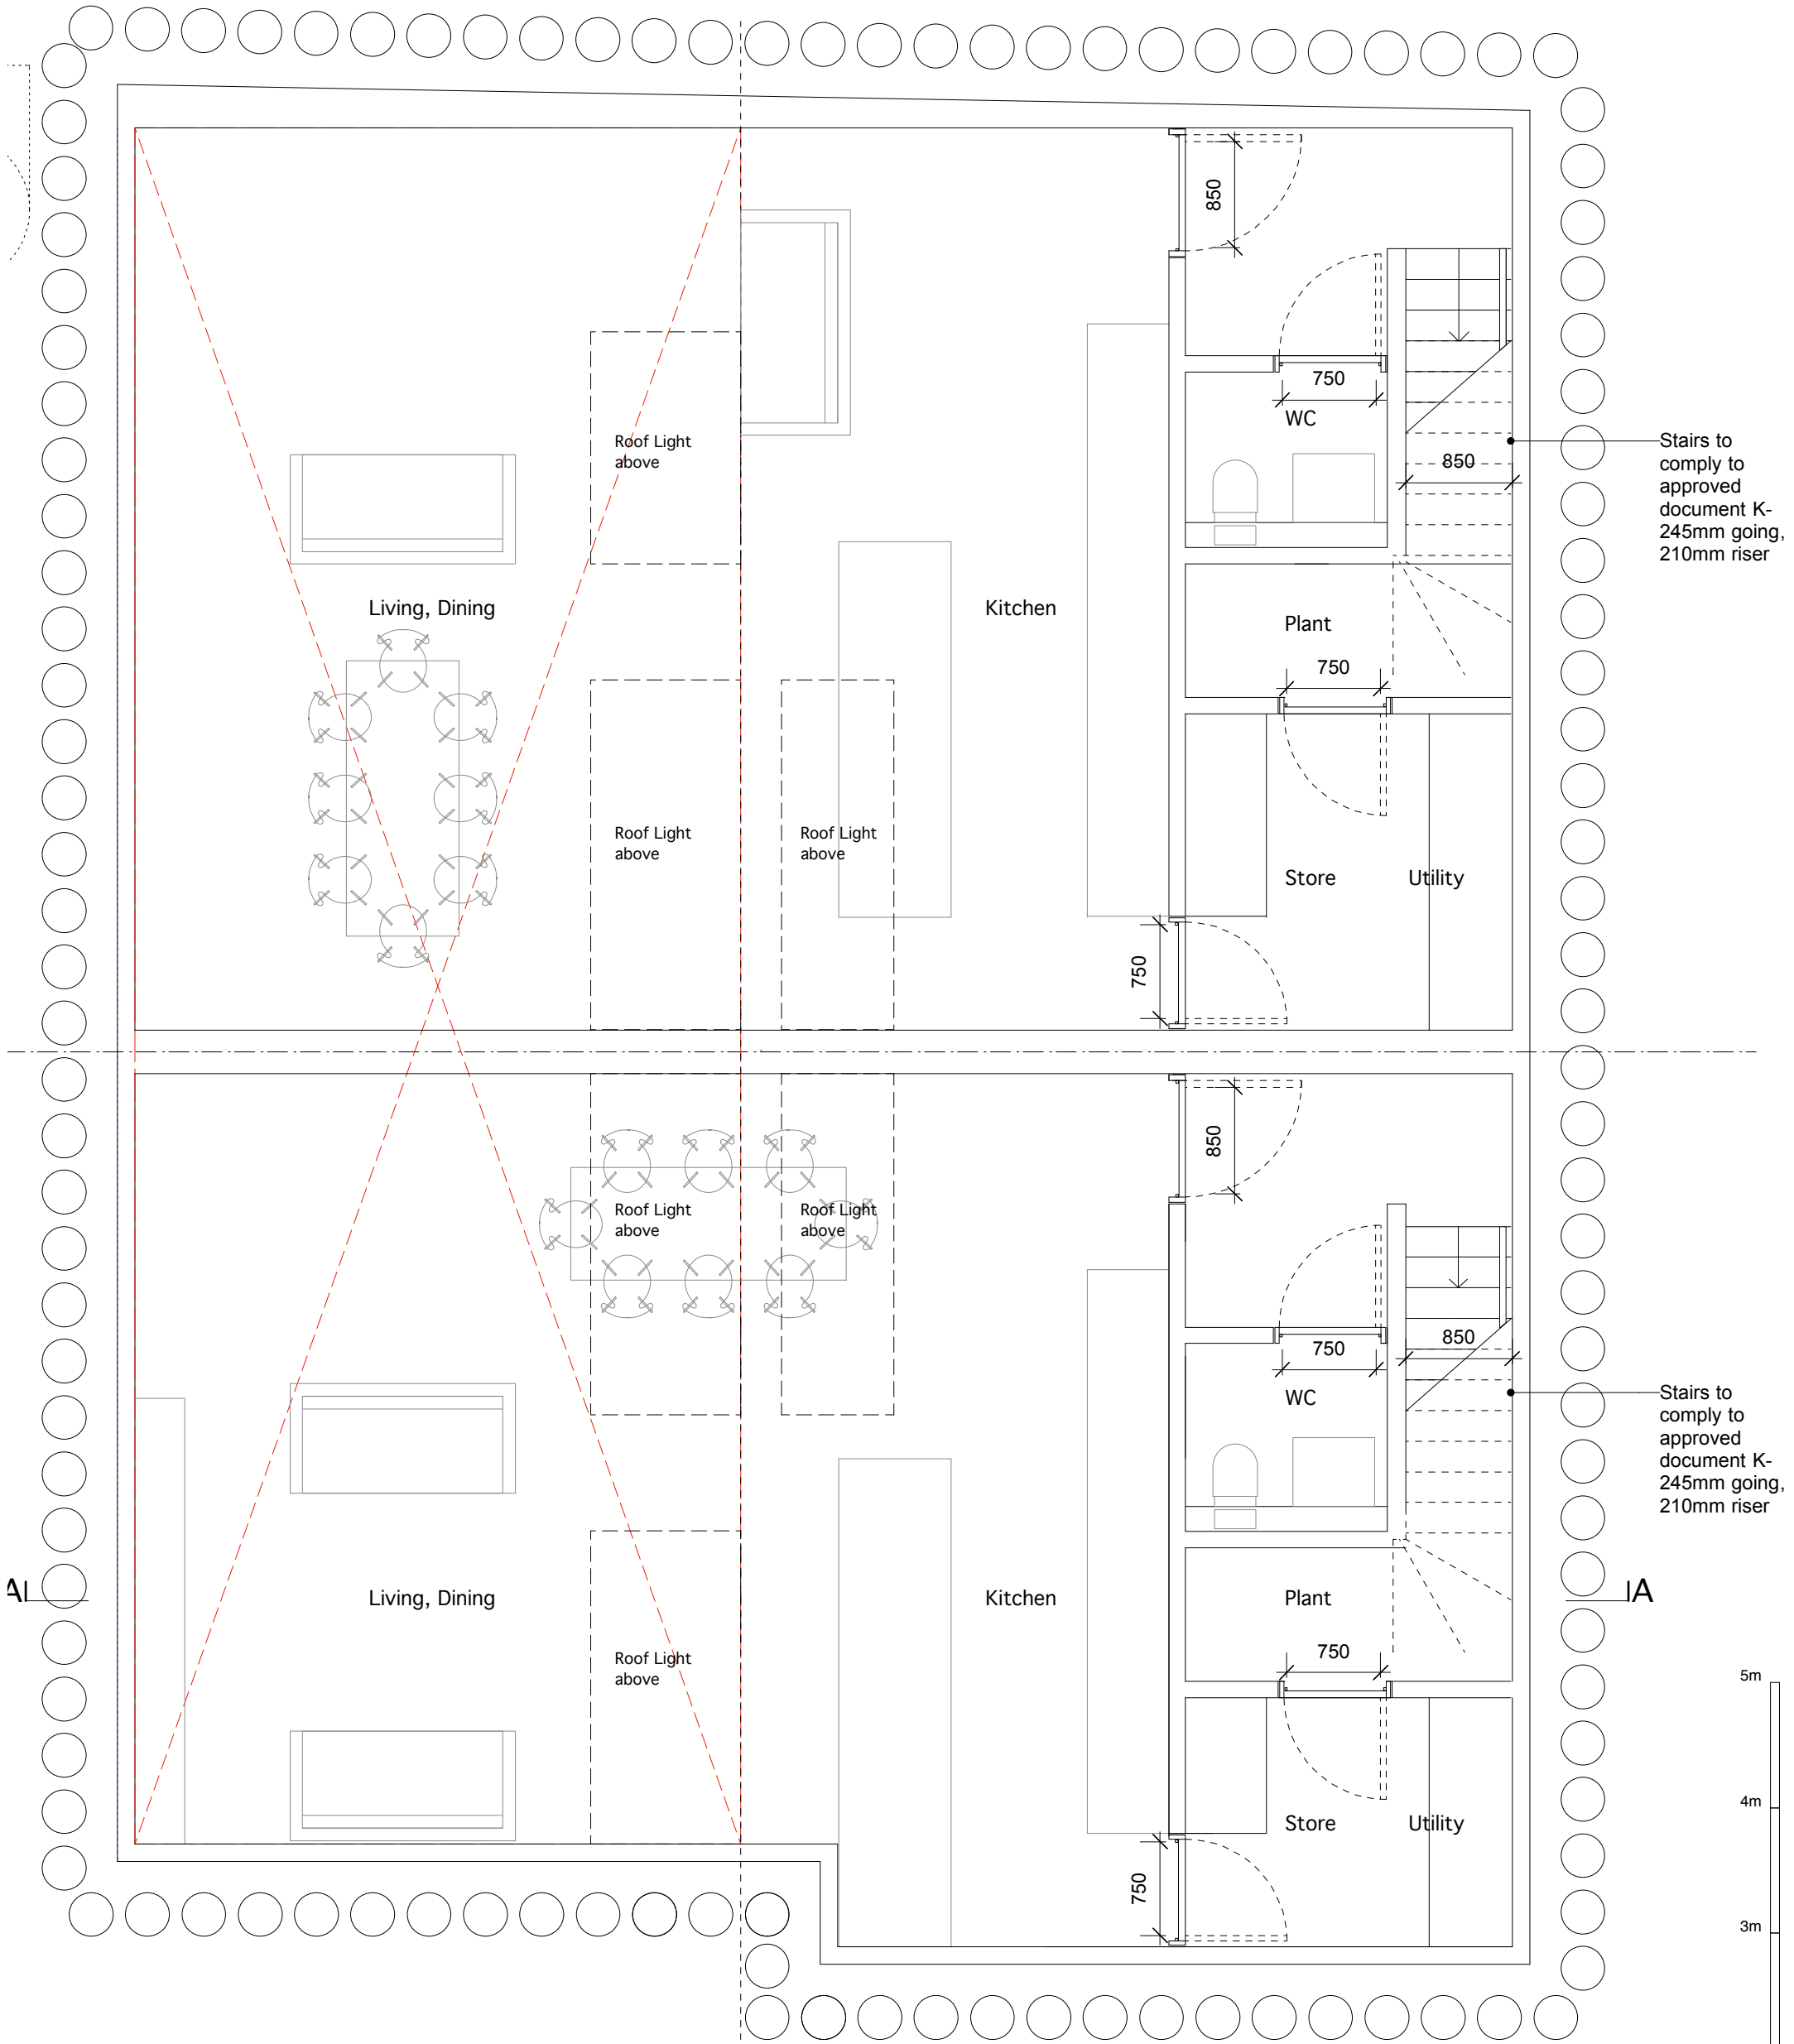

Stairs to comply to approved document K-245mm going, 210mm riser

Stairs to comply to approved document K-245mm going, 210mm riser

IA

