


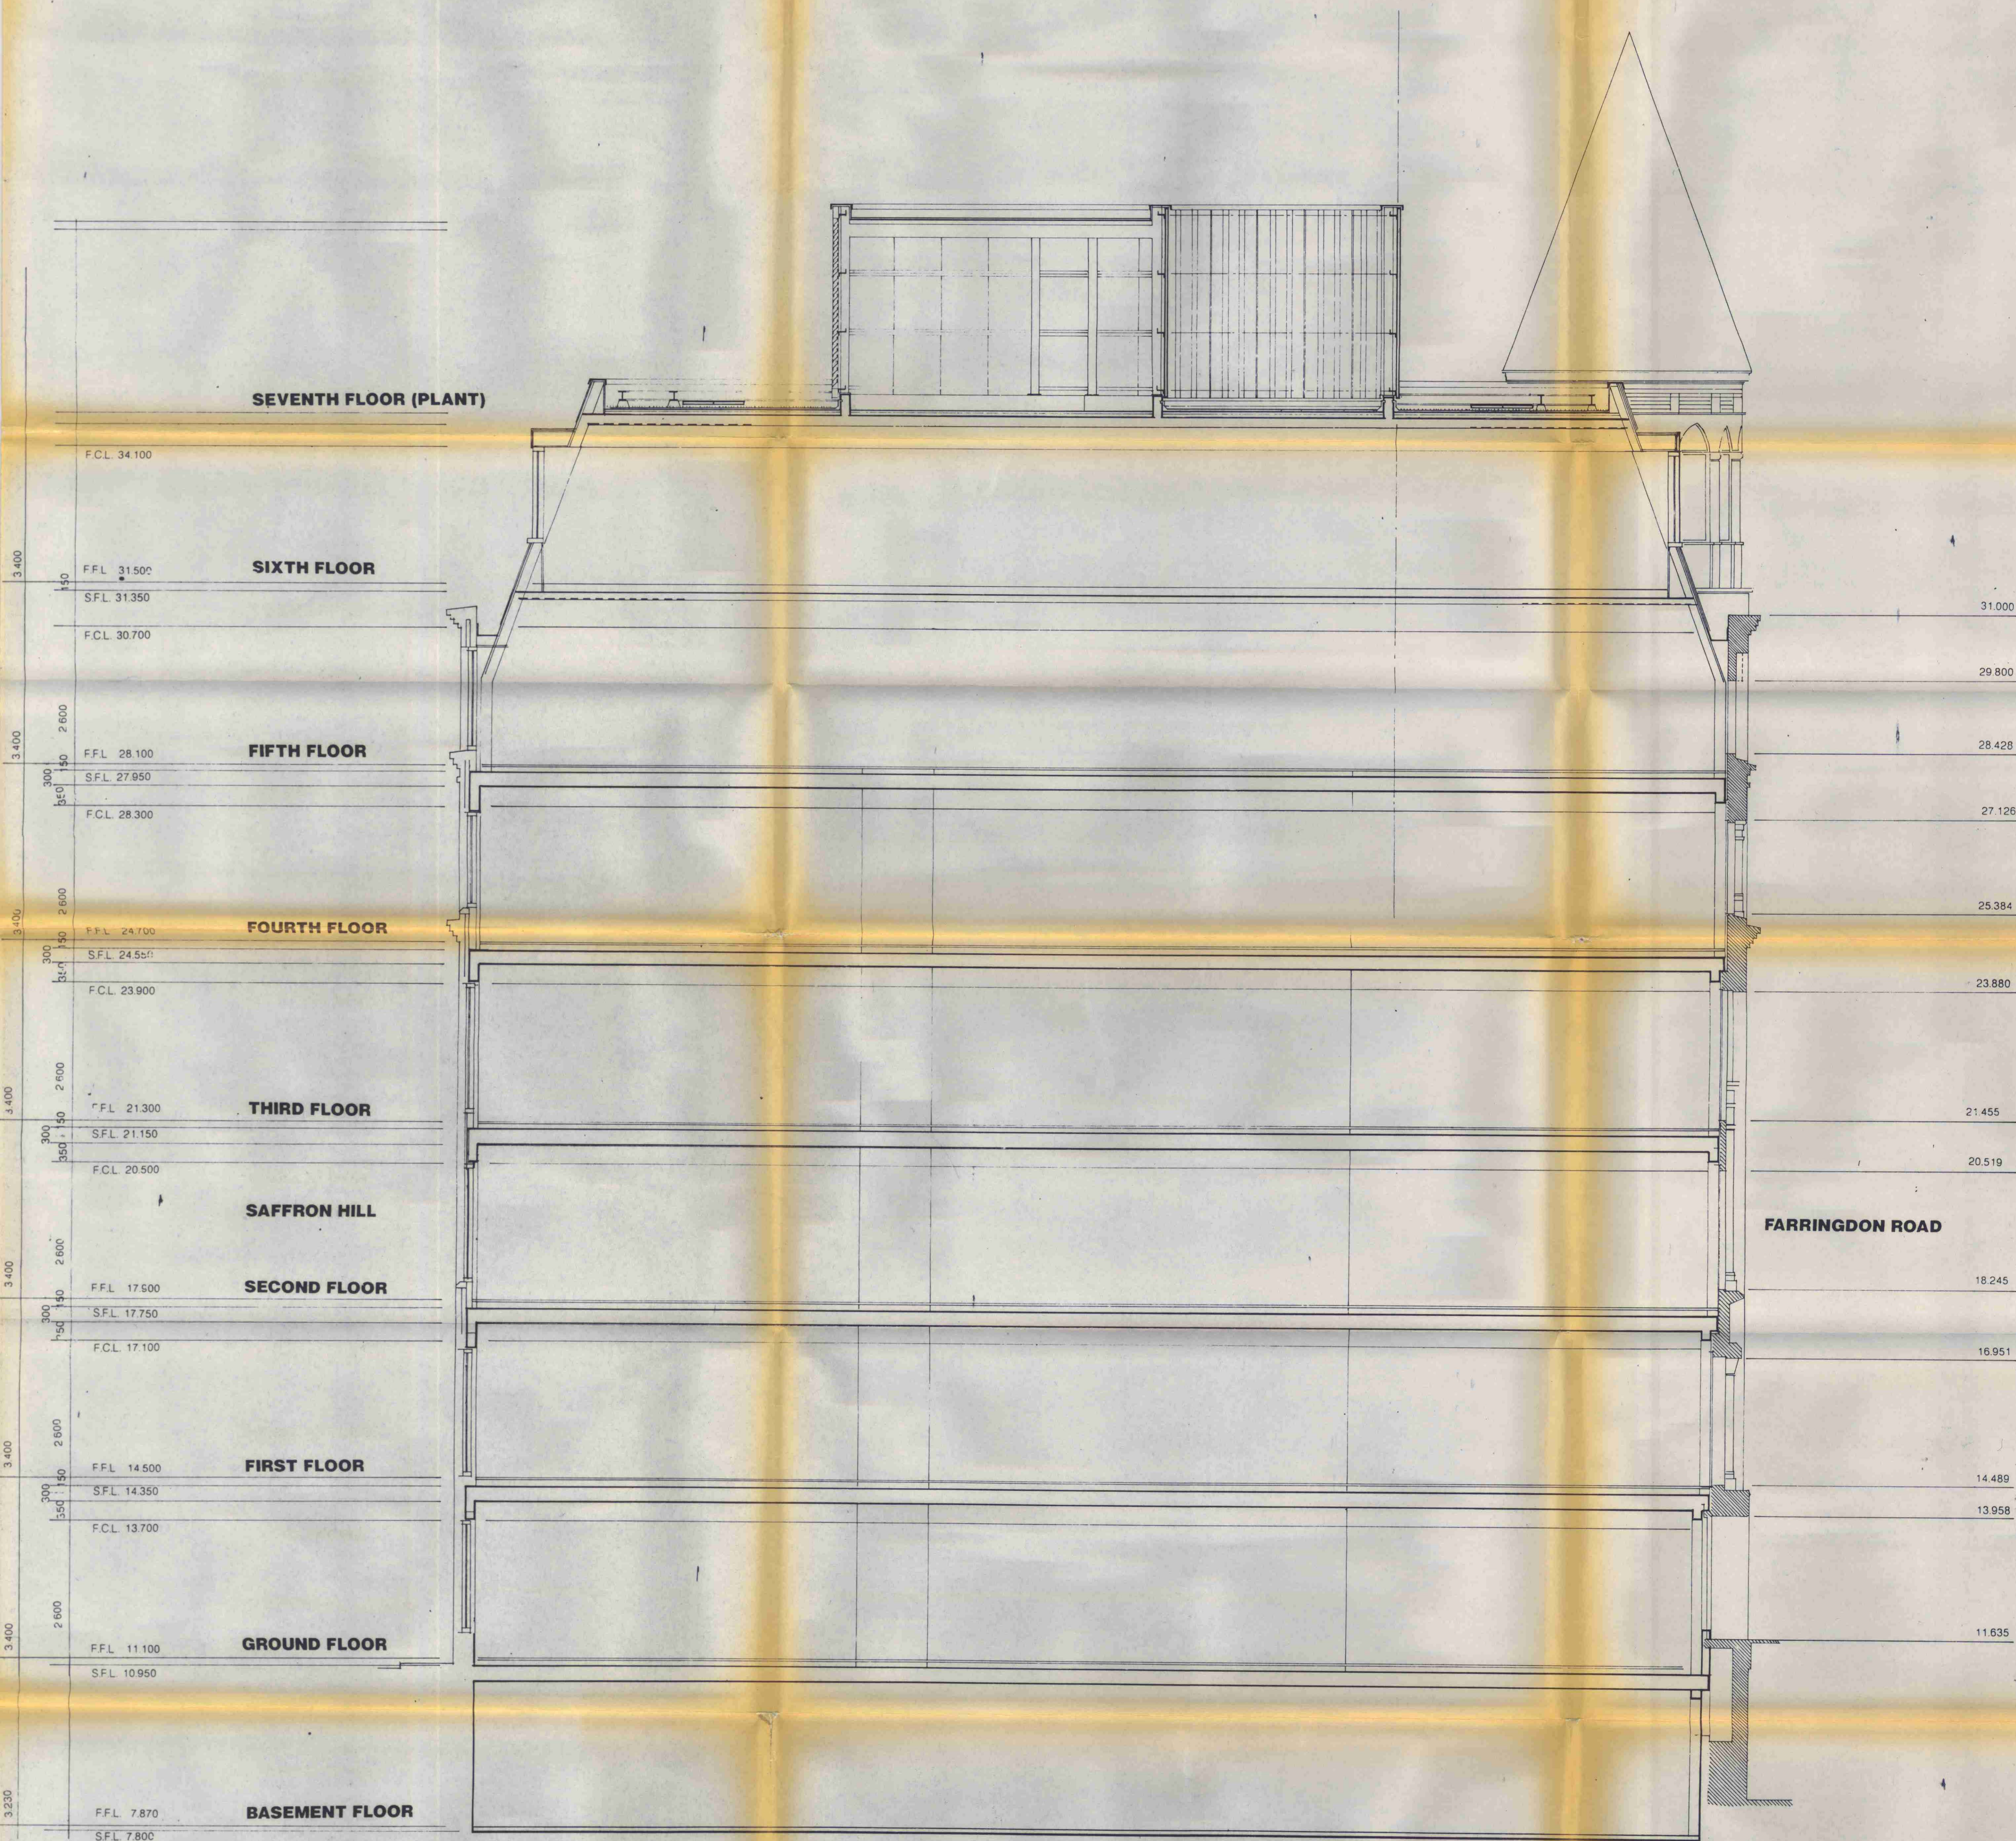

LONDON BOROUGH OF CAMDEN
PLANNING AND TRANSPORT
DEPARTMENT
27THUR 1990
RECEIVED

REVISION C MAIN CONTRACT TENDER JAN 90

BLAIR · DAVIS
CHARTERED ARCHITECTS

485 LIVERPOOL ROAD LONDON N7 8PG
TEL: 01-607 6419 FAX: 01-609 4658

SCALE: 1:50 DATE: NOV'89 DRAWN: C.B.E. CHECKED BY:

CLIENT:

STEPSET LIMITED

PROJECT:

25-27 FARRINGTON ROAD

DRAWING:

SECTION

1117 80 13 C

LONDON BOROUGH OF CAMDEN
PLANNING AND TRANSPORT
DEPARTMENT
27THUR 1990
RECEIVED

TP8900601R3
HB8970196R3