


LONDON BOROUGH OF CAMDEN
PLANNING AND TRANSPORT
DEPARTMENT
31 JAN 1990
RECEIVED

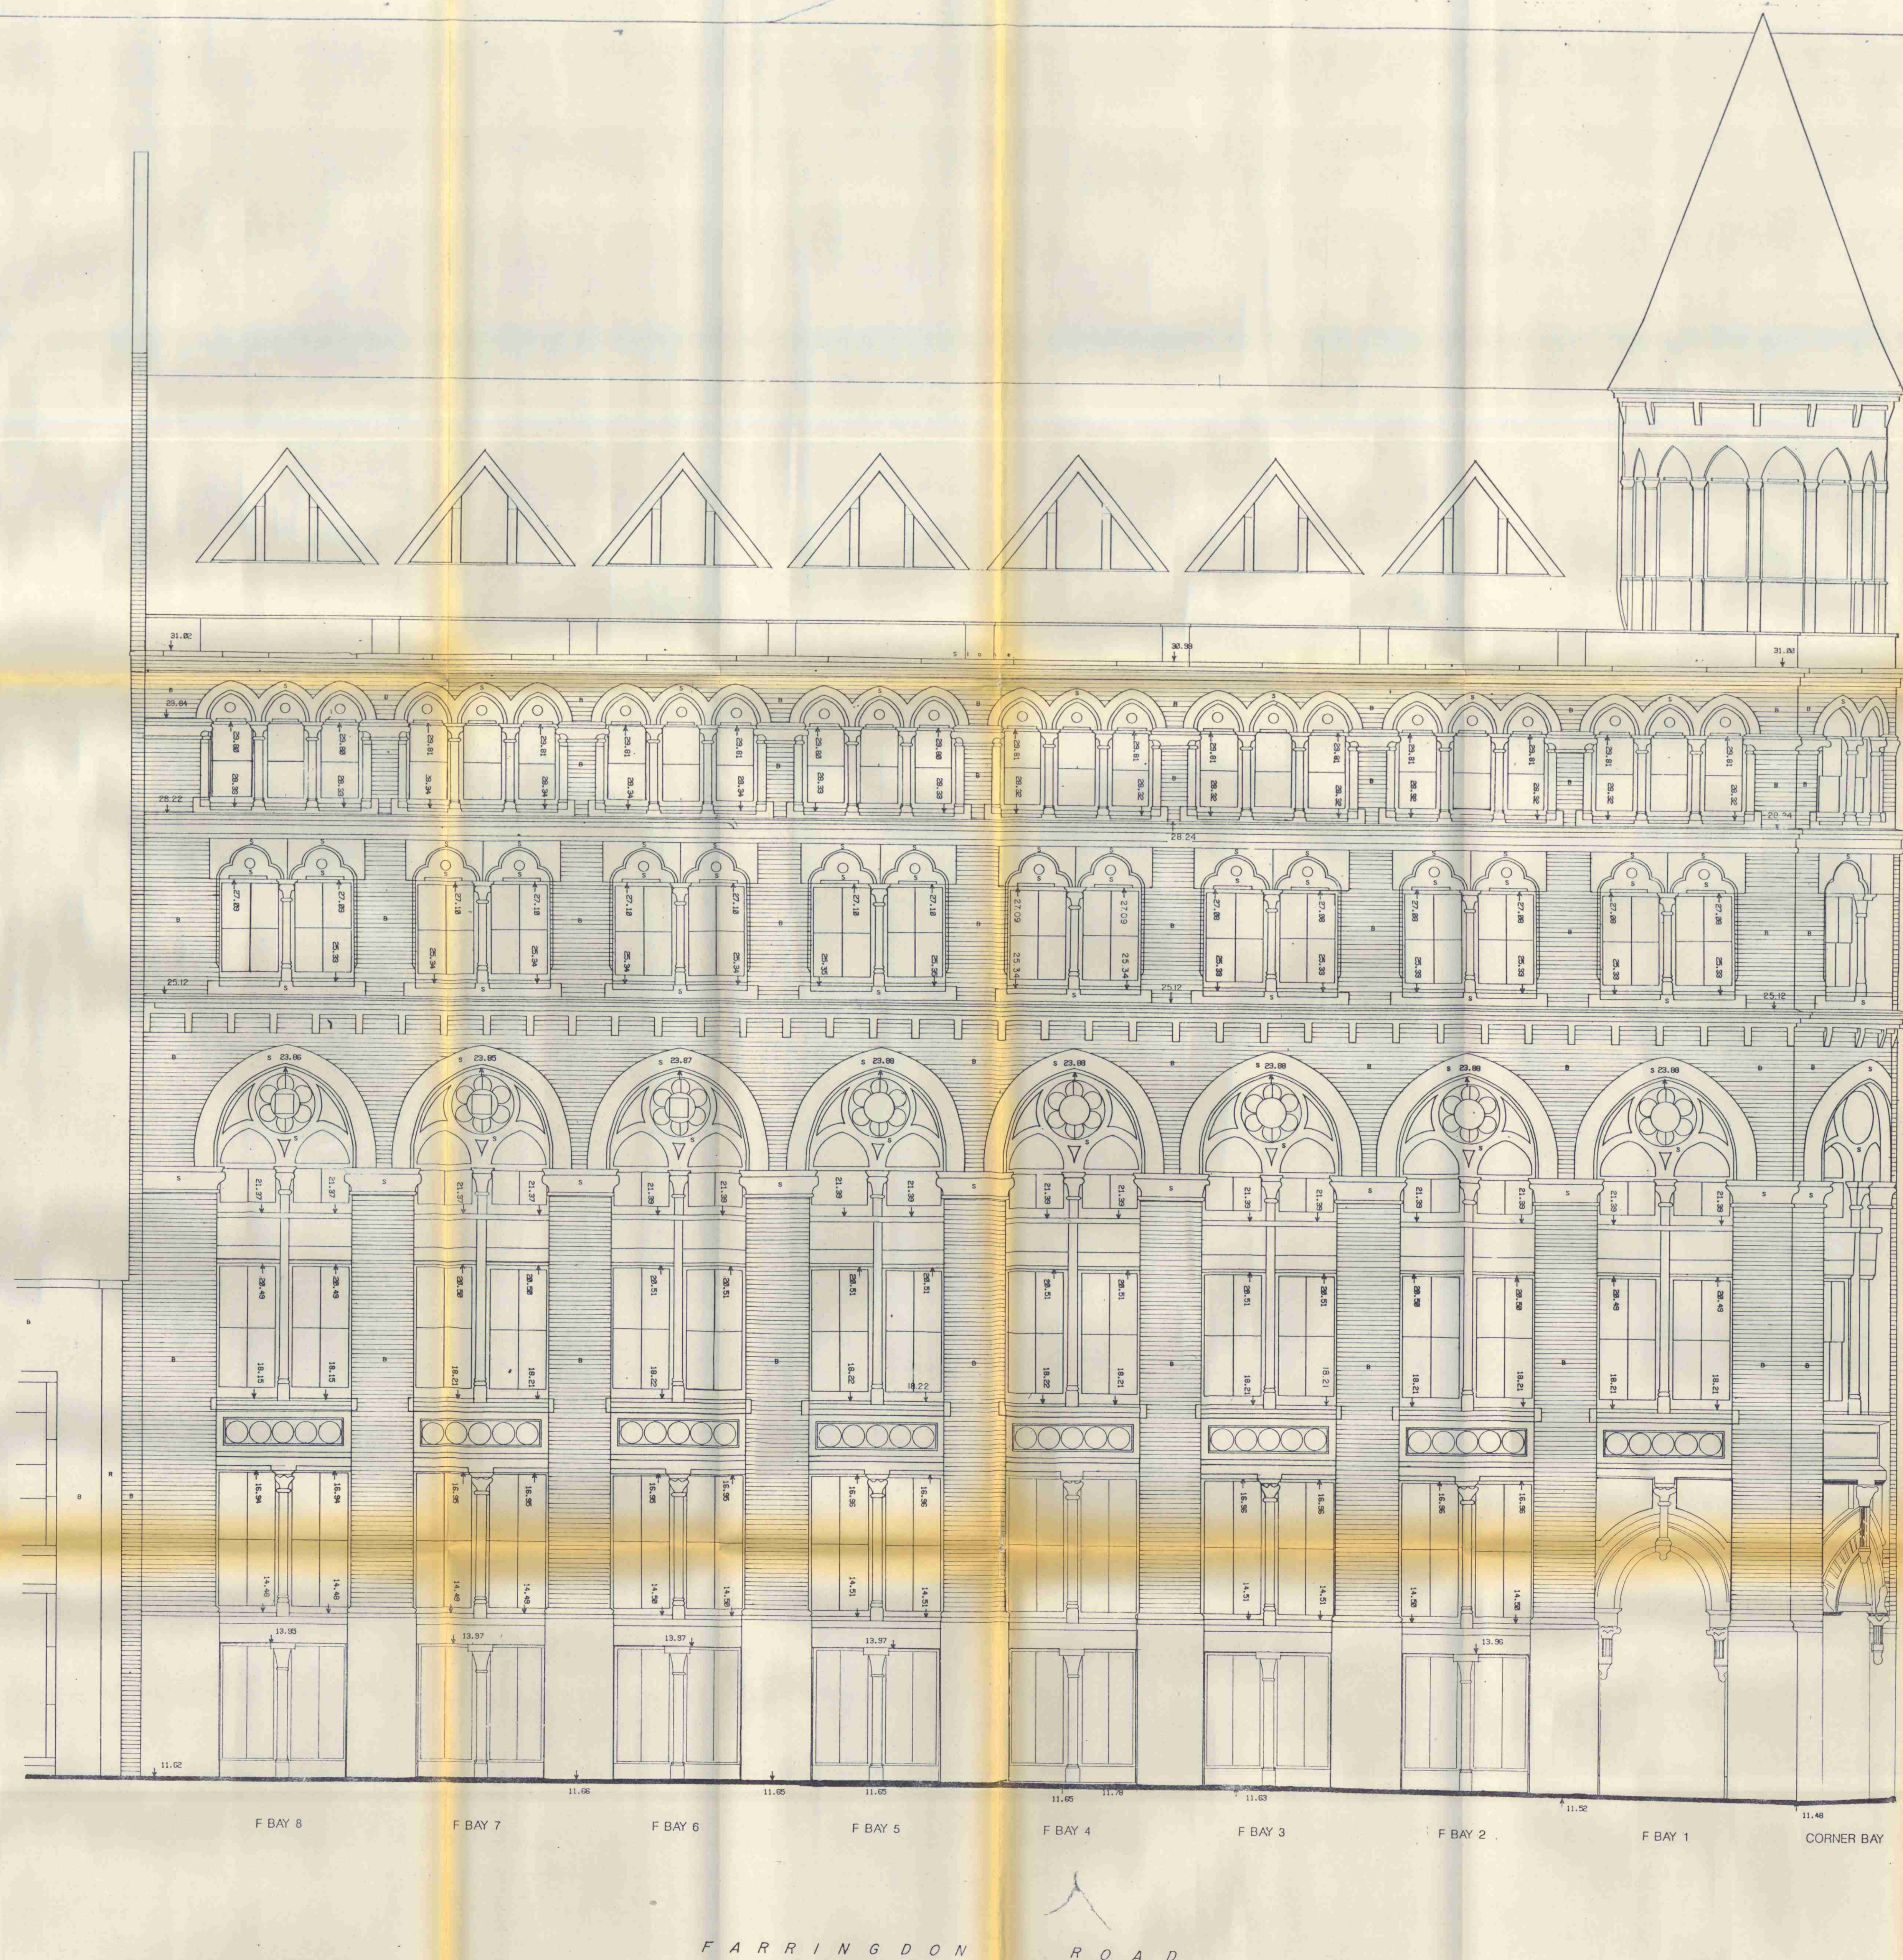

LEVEL 7

LEVEL 6

LEVEL 5

LEVEL 4

NOTE:
ALL WINDOW COLUMNS
ARE CAST IRON.

LEVEL 3

LEVEL 2

LEVEL 1

MATERIALS

GLAZING	PAINTED/PAINT BLACK
IRONWORK	WILSON YELLOW MULTI-PACINGS
IRONWORK	RED/GREEN WHITING BARROWS
GLAZING	BLACK STAINED GLASS TO MATCH EXISTING
STONE	PORTLAND CEMENT TO MATCH EXISTING
GLAZING	CLEAR GLAZING TRANSPARENT
IRONWORK	PAINTED WILD STEEL PAINTED TO MATCH EXISTING
IRONWORK	PAINTED WILD STEEL PAINTED TO MATCH EXISTING

TP8900601R2

LONDON BOROUGH OF CAMDEN
TOWN AND COUNTRY PLANNING ACTS
16 APR 1992
PLANS APPROVED
ON BEHALF OF THE COUNCIL

BLAIR · DAVIS
CHARTERED ARCHITECTS

485 LIVERPOOL ROAD LONDON N7 8PG
TEL: 01-407 6415 FAX: 01-409 4658
SCALE: 1:50 DATE: NOV '8 DRAWN: P.A.D. CHECKED BY:

STEPSET LIMITED
PROJECT:
25-27 FARRINGTON ROAD

DRAWING:
ELEVATION
FARRINGTON ROAD
1117 BD22

TP8900601R2
HD8970196R2