


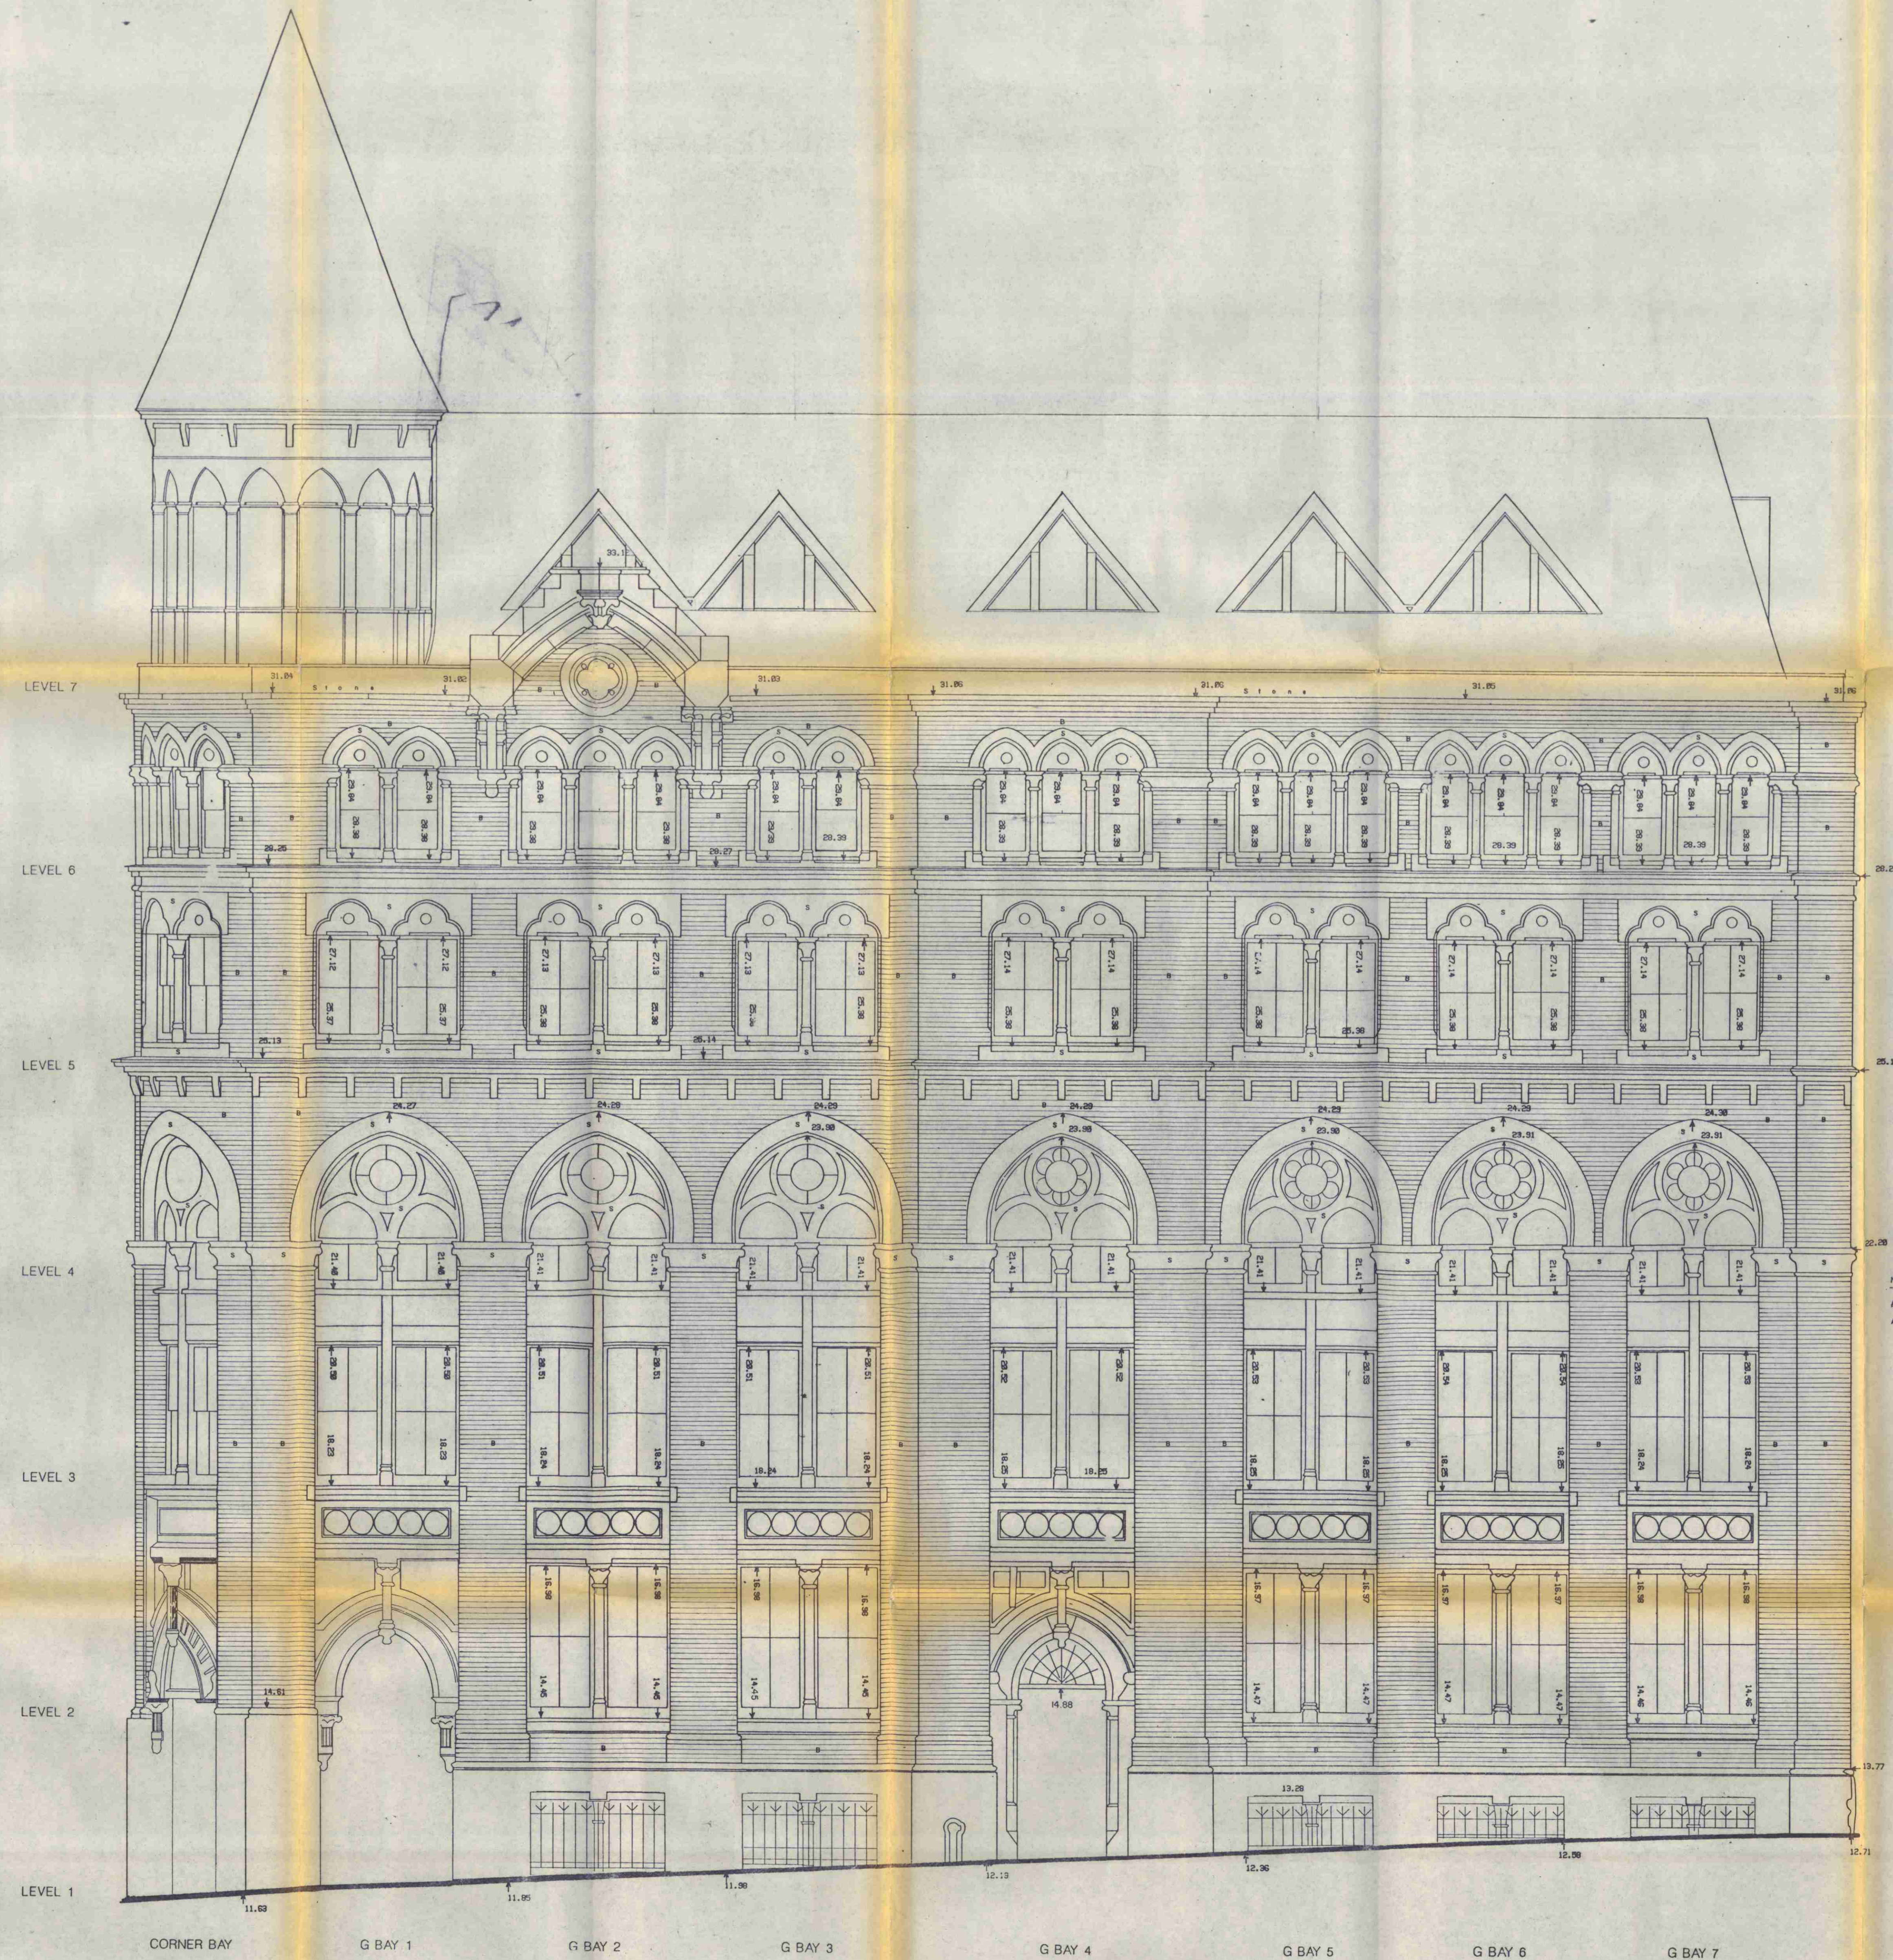

NOTE:
ALL WINDOW COLUMNS
ARE CAST IRON.

LONDON BOROUGH OF CAMDEN
TOWN AND COUNTRY PLANNING ACTS
- 4 APR 1990
PLANS APPROVED
ON BEHALF OF THE COUNCIL

LONDON BOROUGH OF CAMDEN
PLANNING AND TRANSPORT
DEPARTMENT
19 FEB 1990
RECEIVED

MATERIALS	
SLATE	PENYTH/BLUR BLACK
BRICKWORK	MERTON YELLOW MULTI FACINGS
	RED/GREYHILL HANDMADE
	BLACK (STAINED IRON), TO MATCH EXISTING
STONE	PORTLAND STONE TO MATCH EXISTING
GLAZING	CLEAR GLAZING THROUGHOUT
WETWORK	RAILING WILD STEEL PAINTED TO MATCH EXISTING
	RAILSTRAP CAST ALUMINIUM TO DETAIL

LONDON BOROUGH OF CAMDEN
TOWN AND COUNTRY PLANNING ACTS
16 APR 1992
PLANS APPROVED
ON BEHALF OF THE COUNCIL

REVISION C MAIN CONTRACT TENDER ISSUE - JAN '90

485 LIVERPOOL ROAD LONDON N7 8PG
TEL: 01-607 6415 FAX: 01-609 4658
SCALE: 1:50 DATE: NOV '89 DRAWN: P.A.D. CHECKED BY:
CUBBY:

STEPSET LIMITED

25-27 FARRINGDON ROAD

ELEVATION

GREVILLE STREET

1117 50 23 C

TP8900601 R3
HB8970196 R3

BLAIR · DAVIS
CHARTERED ARCHITECTS