



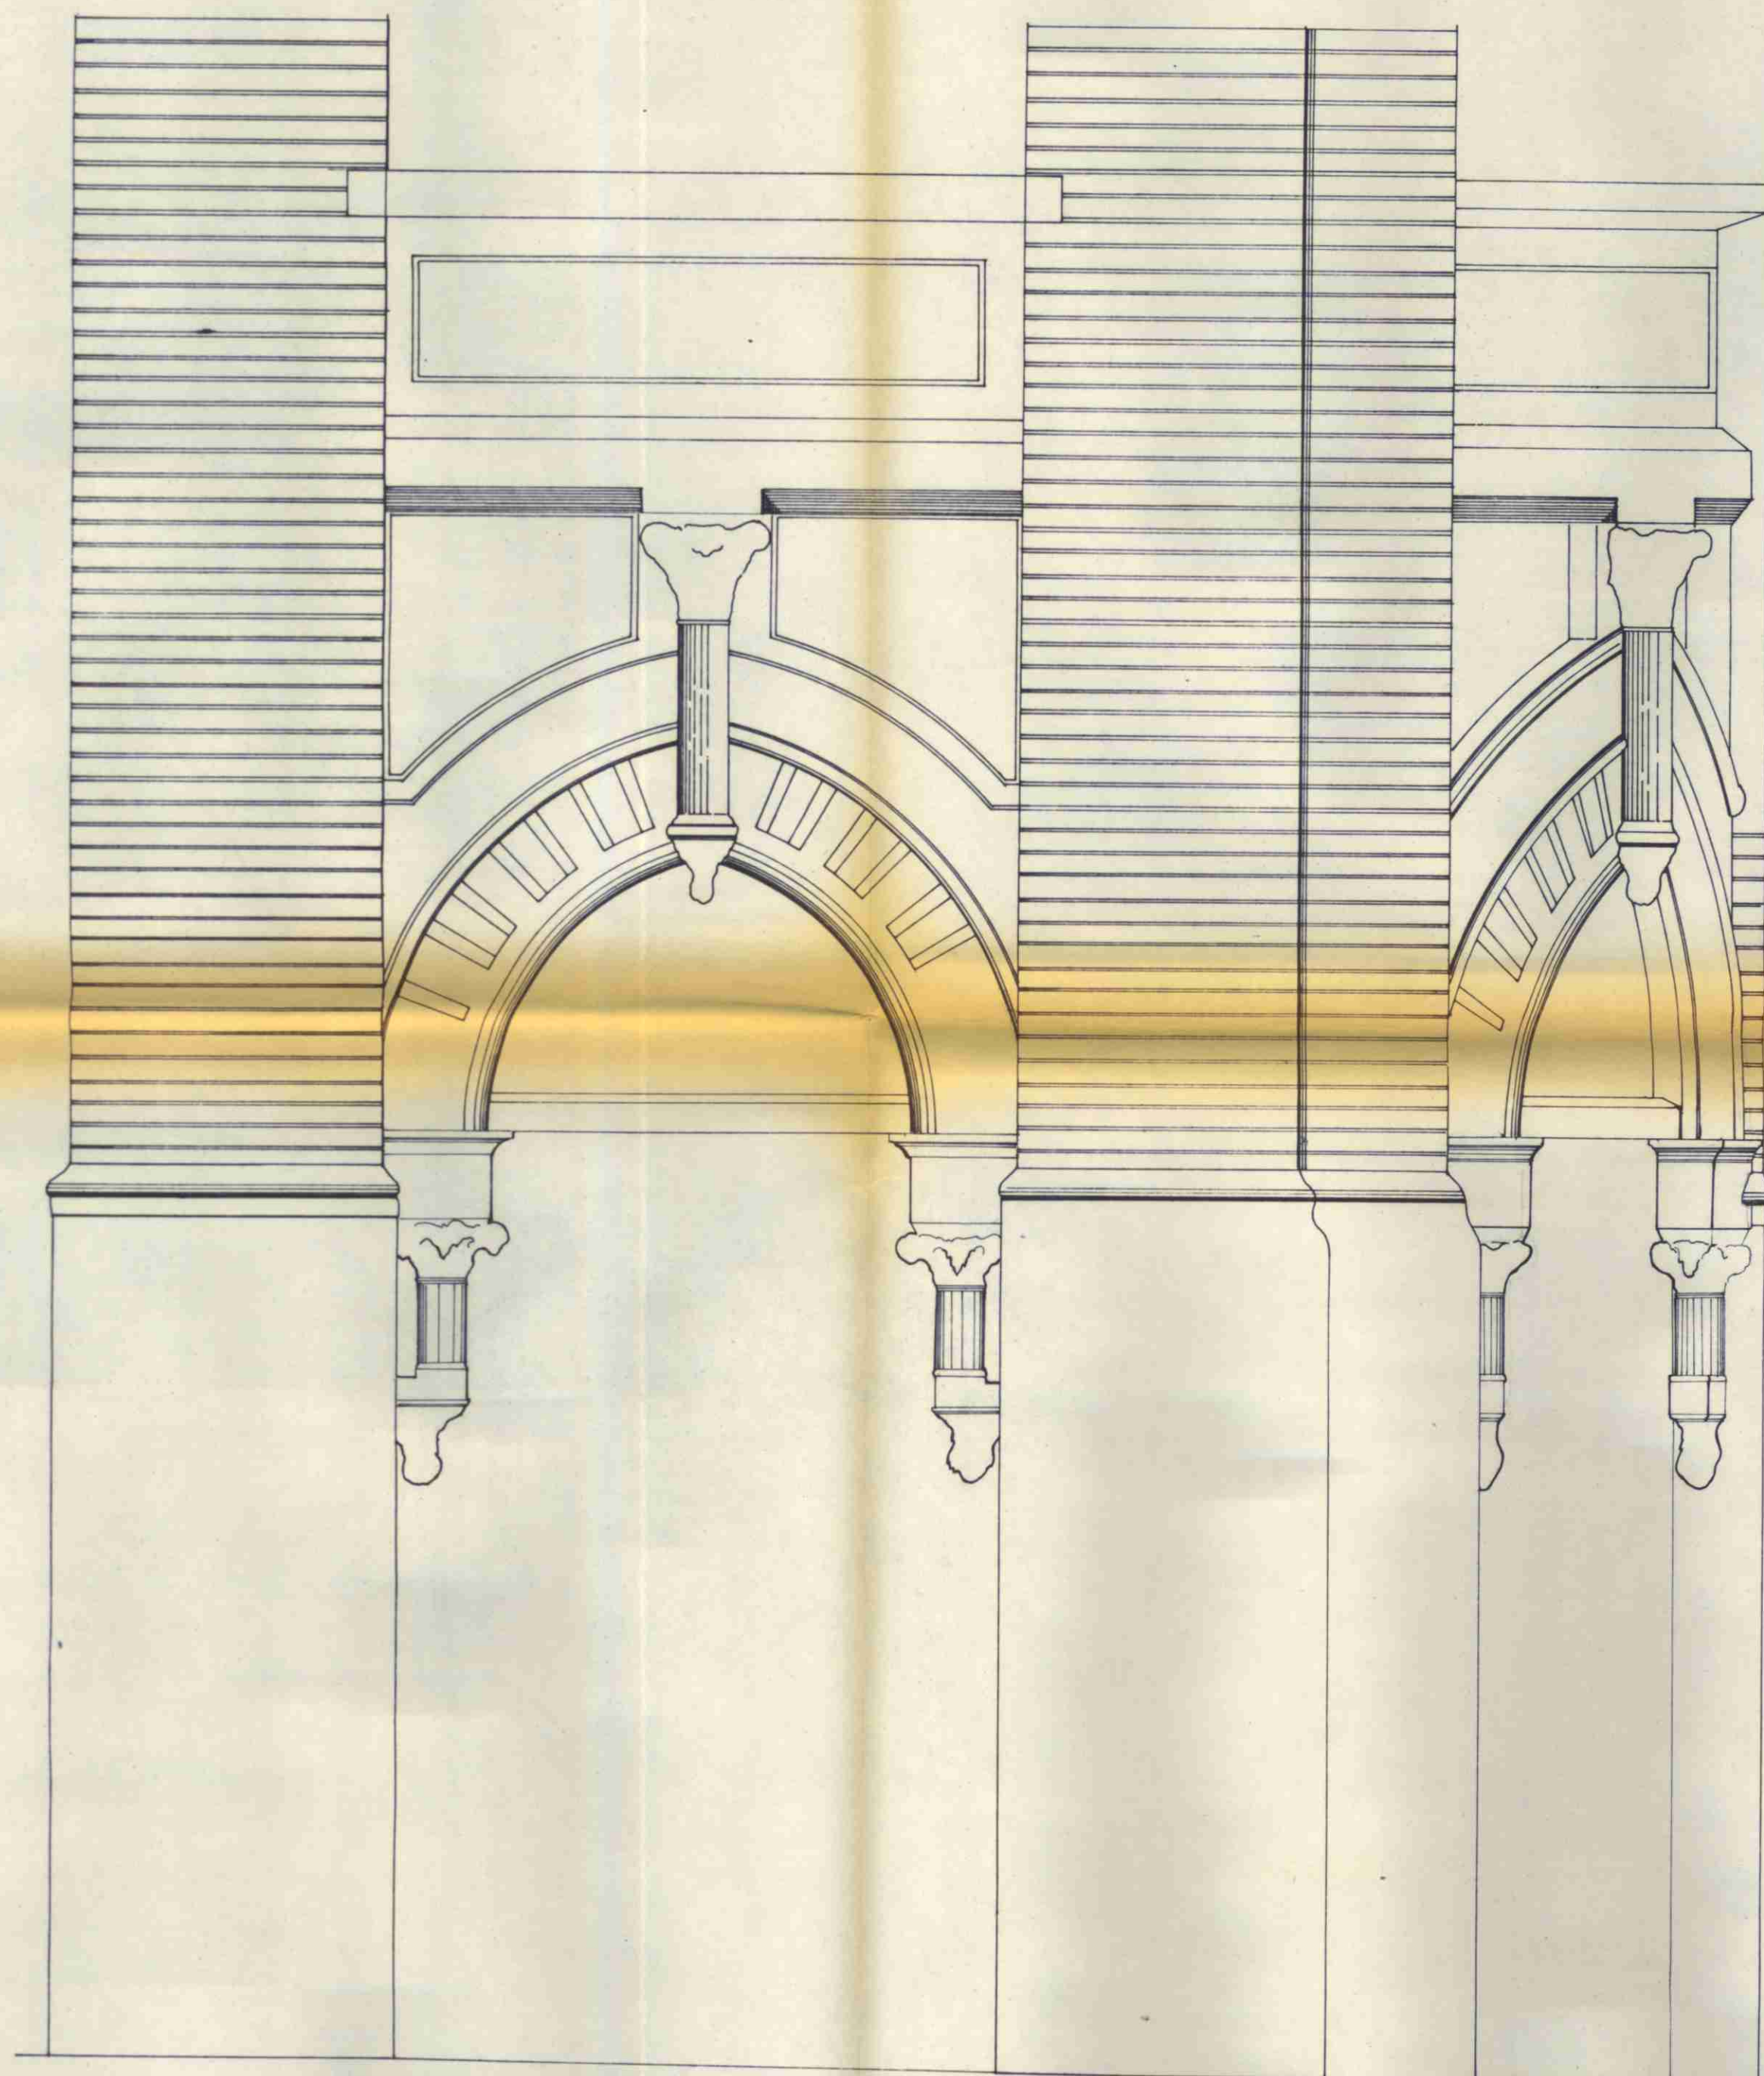

F BAY 1

ELEVATION TO FARRINGTON ROAD

CORNER BAY

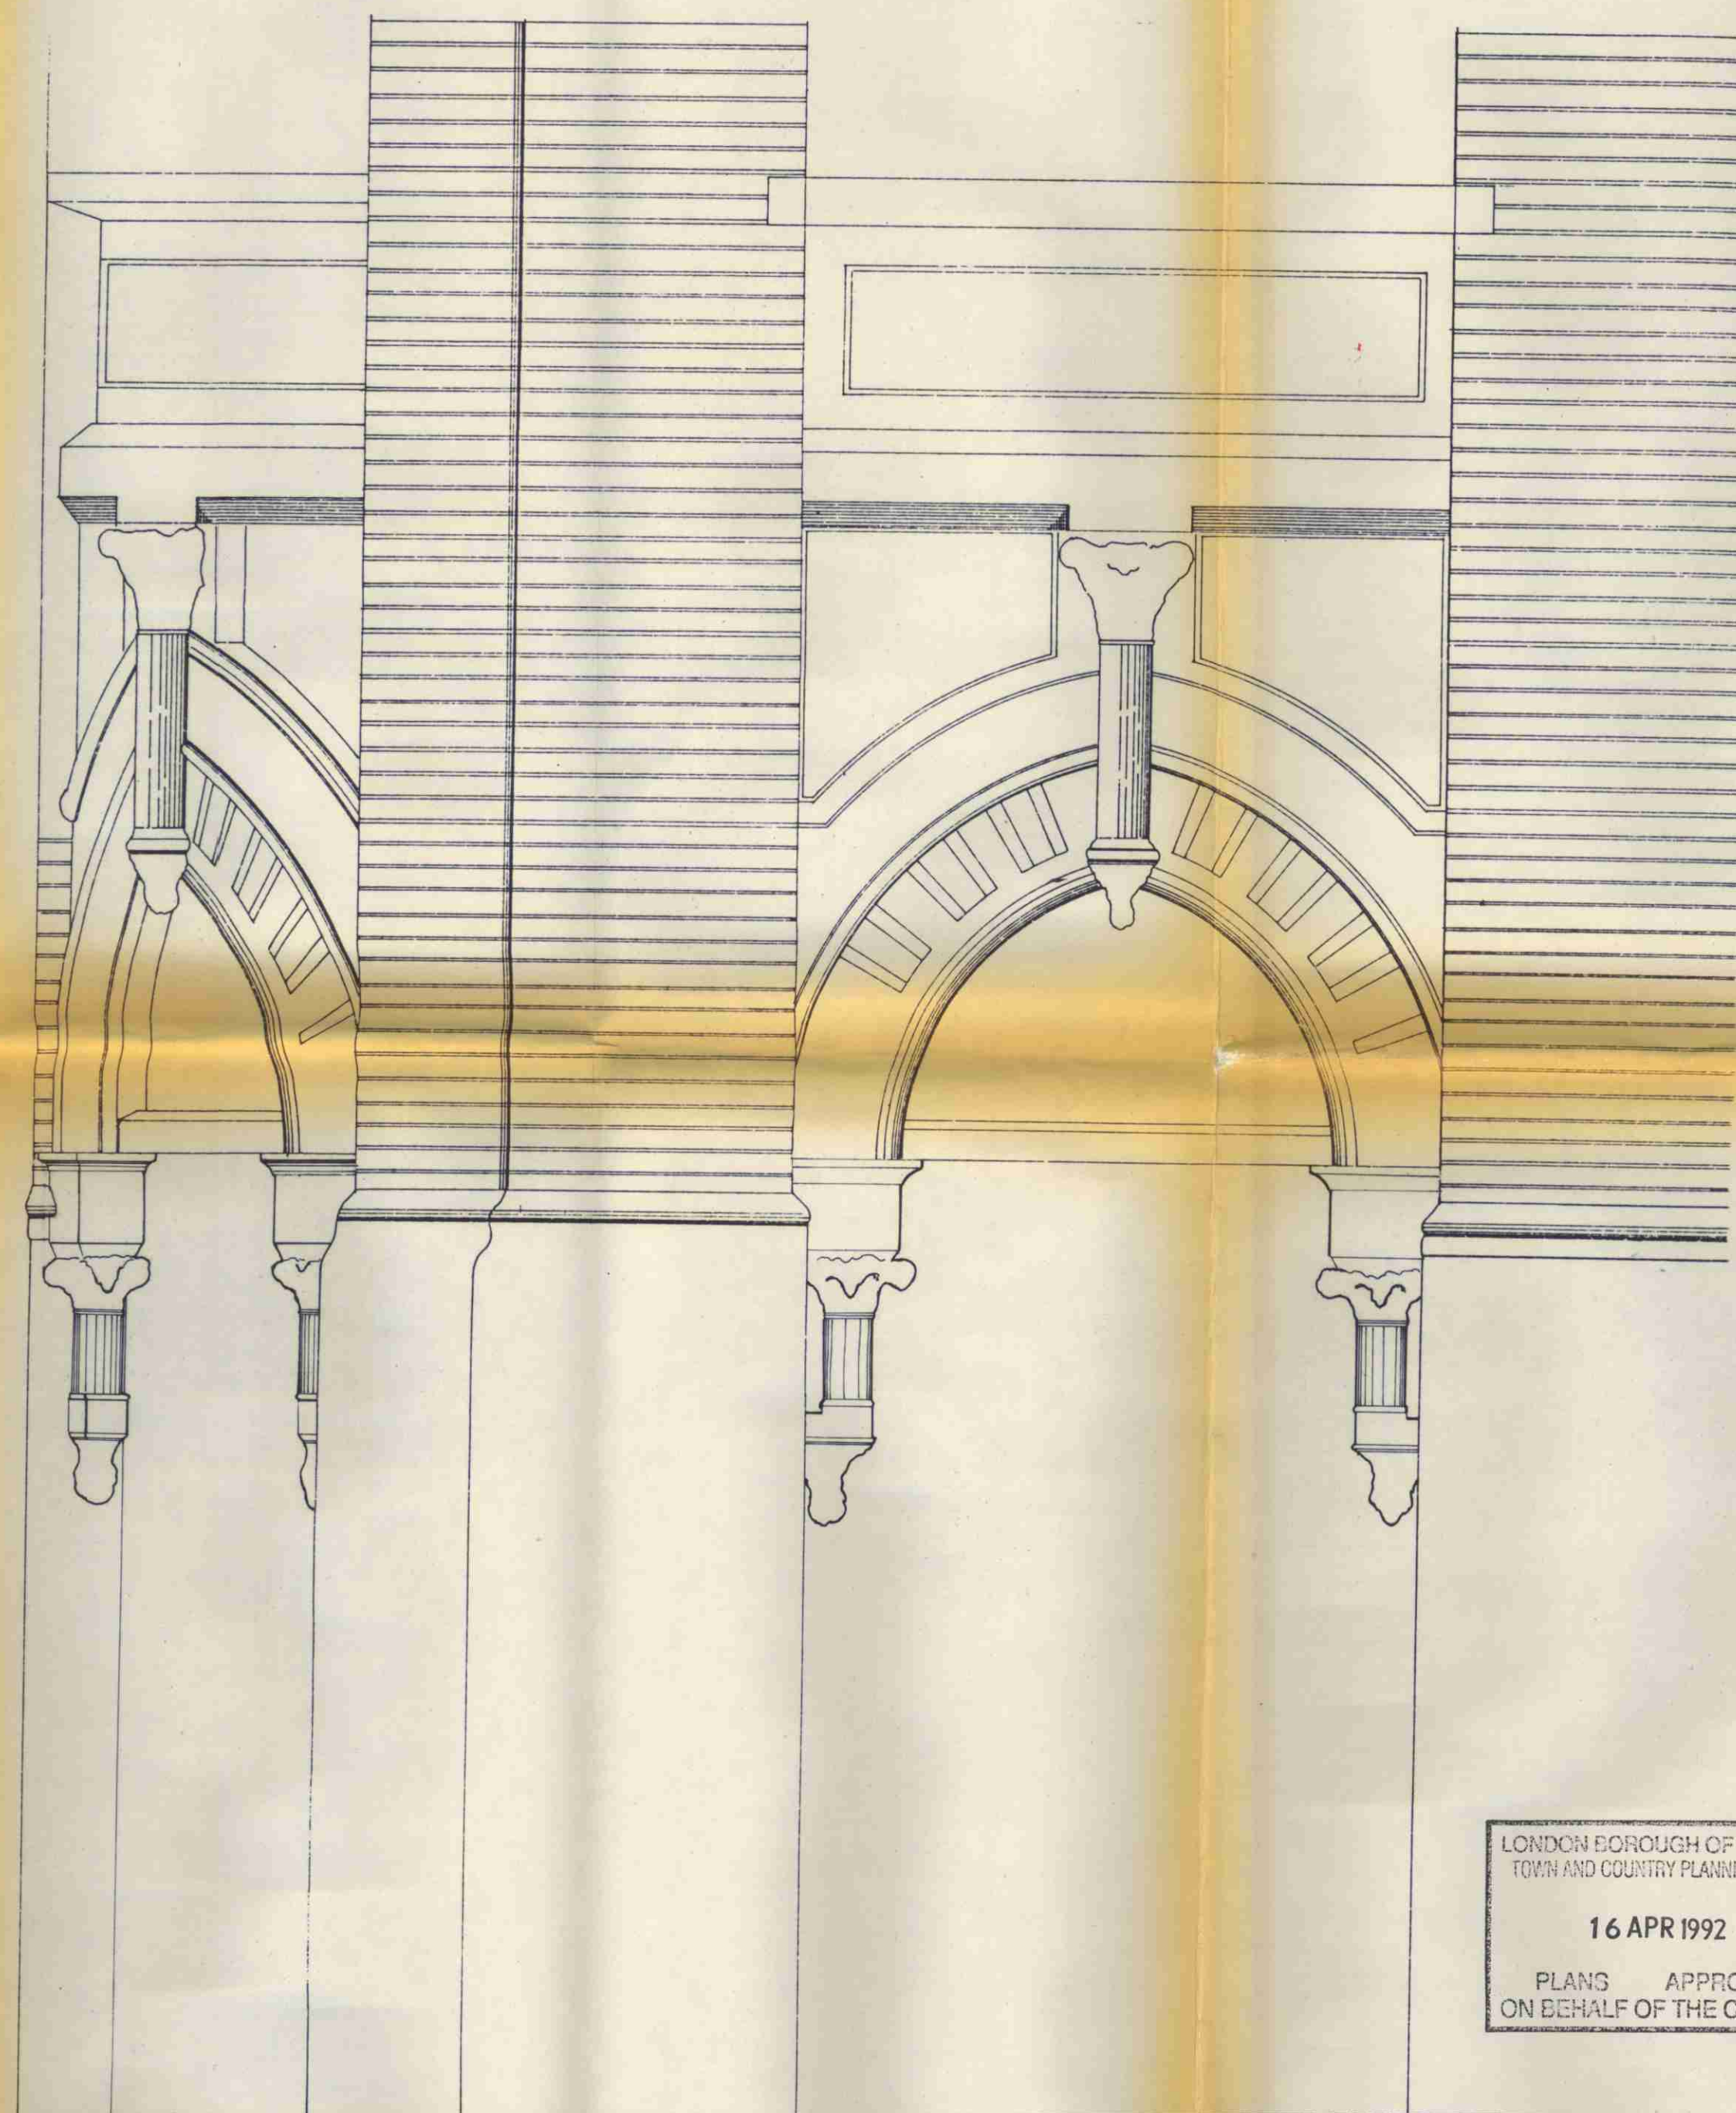

ELEVATION TO GREVILLE STREET

G BAY 1

LONDON BOROUGH OF CAMDEN
TOWN AND COUNTRY PLANNING ACTS
16 APR 1992
PLANS APPROVED
ON BEHALF OF THE COUNCIL

TP8900601R3
HB8970196R3
TP8900601R1
HB8970196R1

MATERIALS
ALL MATERIALS TO MATCH EXISTING
REF DRG 1117 23,24

LONDON BOROUGH OF CAMDEN
PLANNING AND TRANSPORT
DEPARTMENT
- 2 JAN 1990
RECEIVED

BLAIR · DAVIS
HARTER ARCHITECTS

485 LIVERPOOL ROAD LONDON N7 8PG
TEL: 01-607 6415 FAX: 01-609 4658

SCALE: 1:20 DATE: NOV 89 DRAWN: CHECKED BY:

CLIENT: **NORFOLK HOUSE GROUP**

PROJECT: **25-27 FARRINGTON ROAD**

DRAWING: **CORNER BAY ELEVATIONS**

1117 REVISION: