


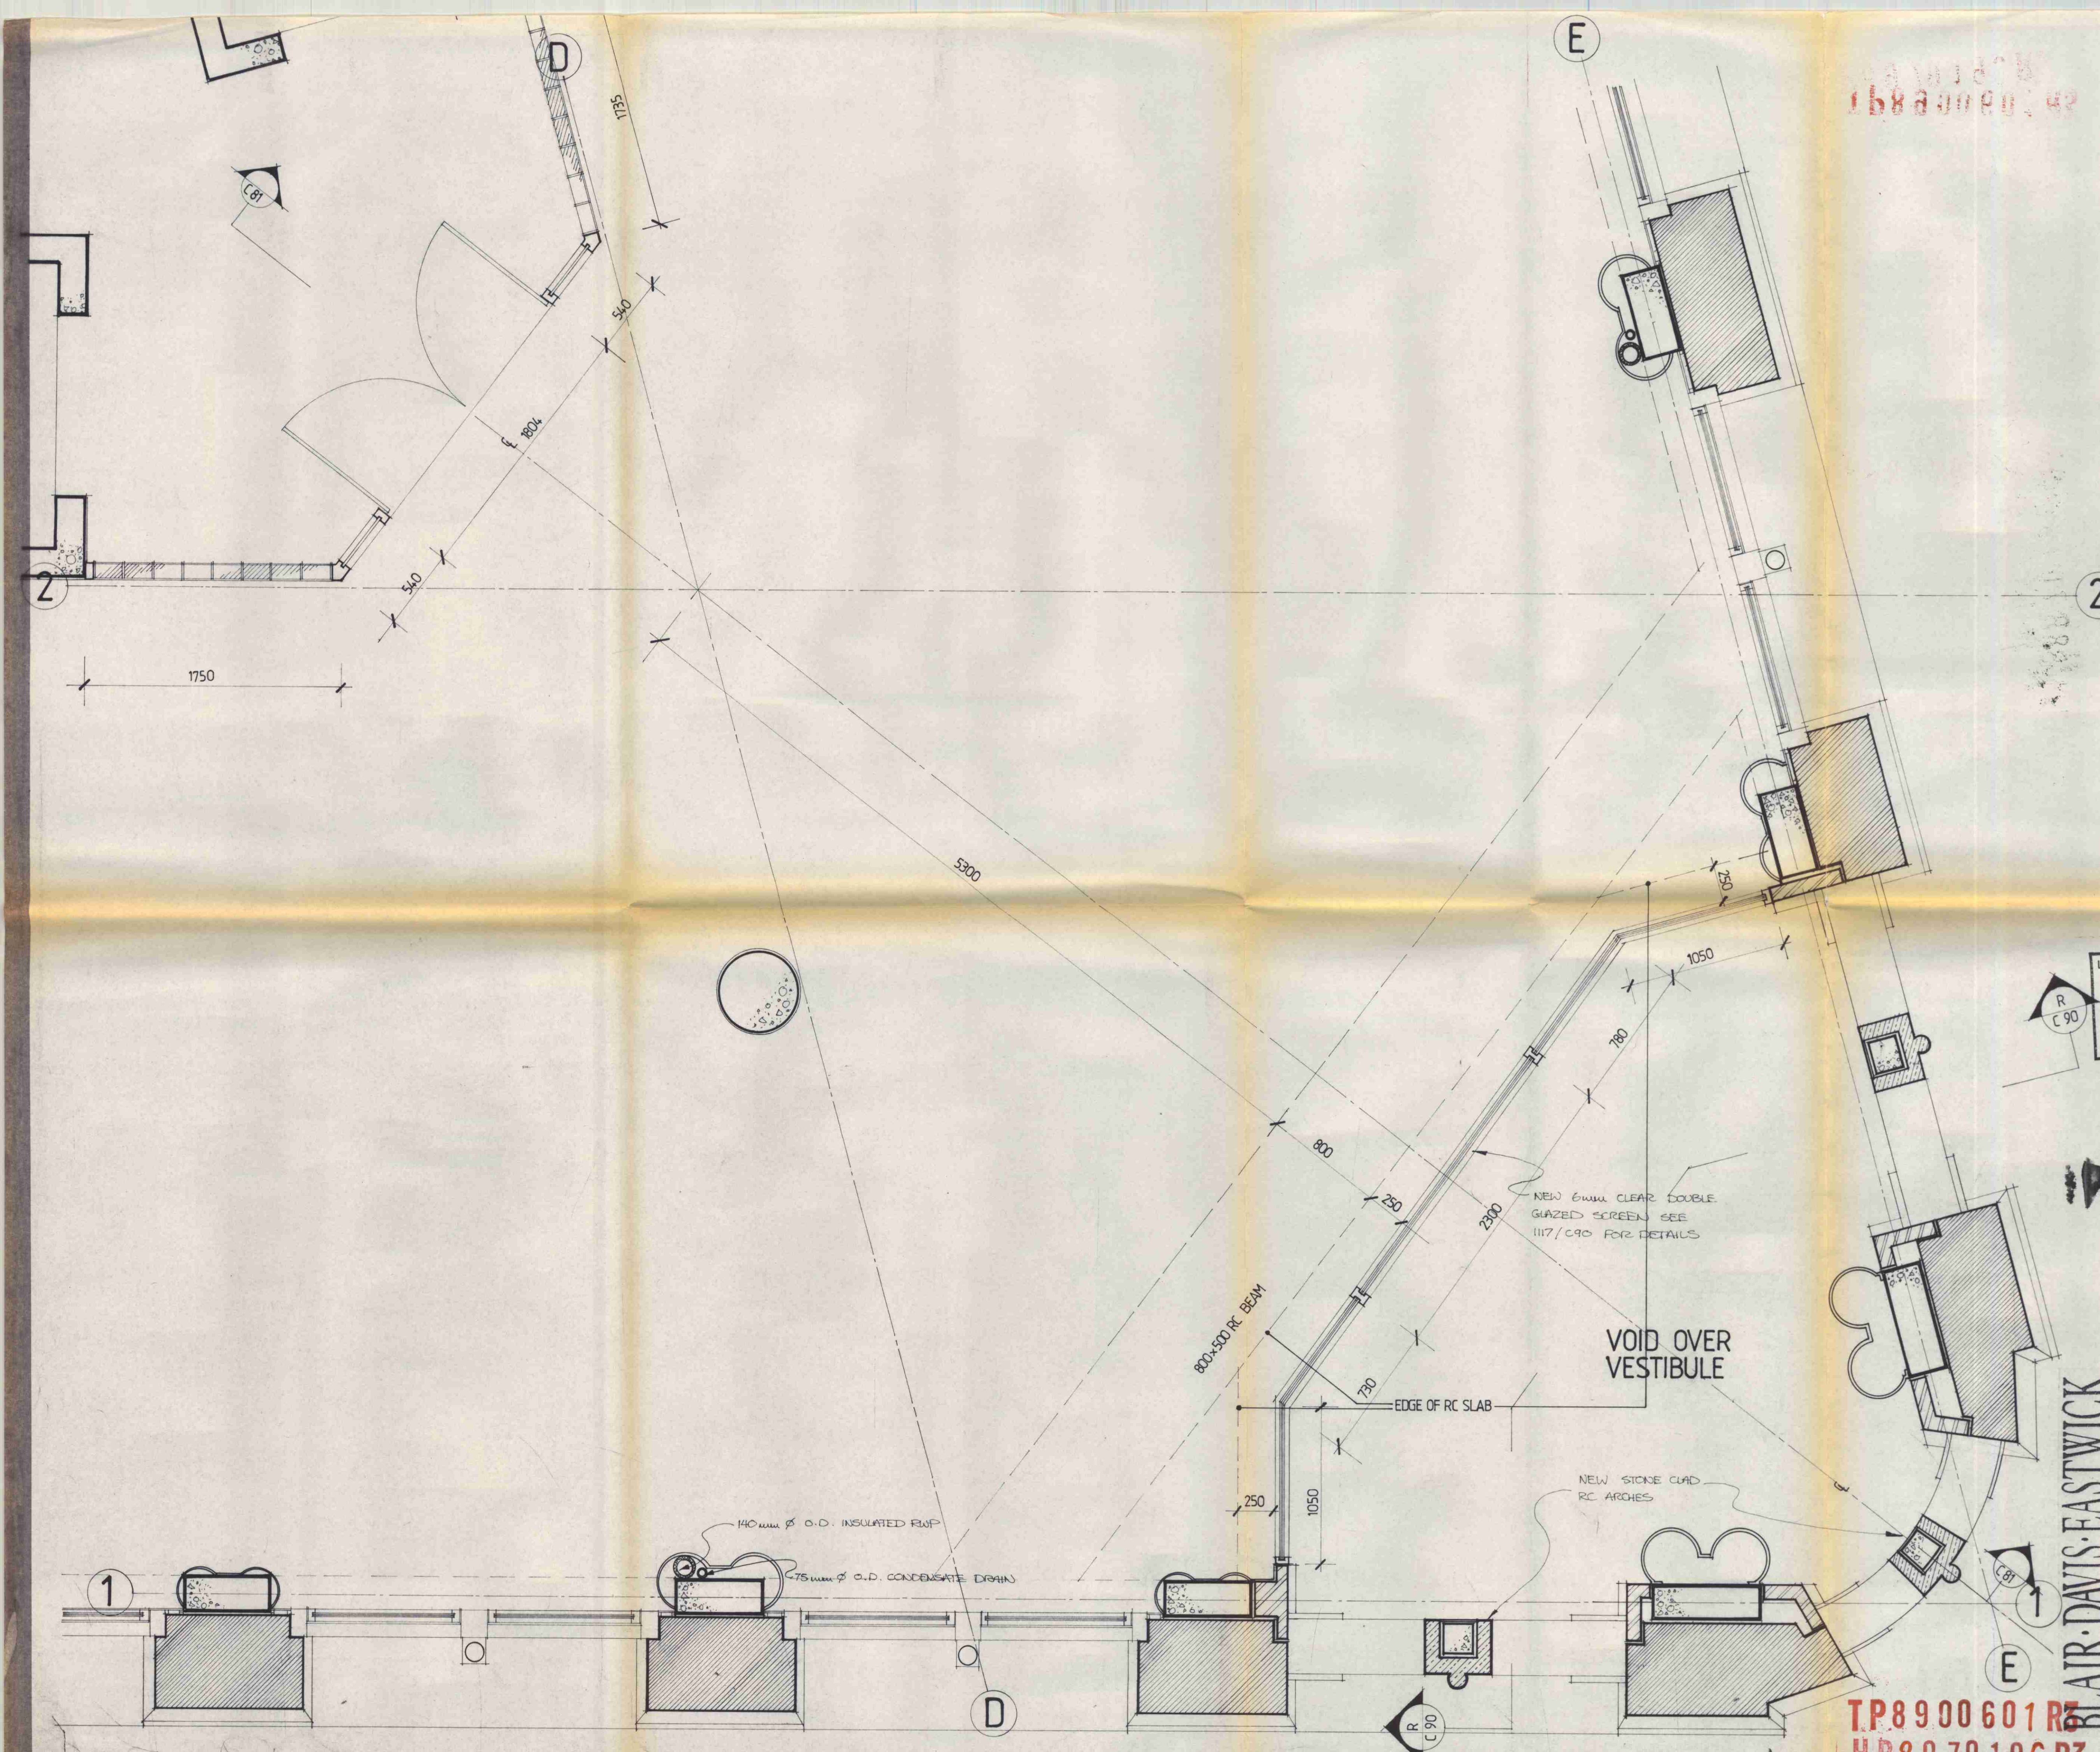

LONDON BOROUGH OF CAMDEN
TOWN AND COUNTRY PLANNING ACTS
16 APR 1992
PLANS APPROVED
ONE FOR THE COUNCIL

TP8900601R3

PH B8970196R3

A RE-DRAWN. EXTERNAL WALL
RELATIONSHIPS REVISED. SCREEN
REVISED.

Revisions

BLAIR-DAVIS-EASTWICK
CHARTERED ARCHITECTS

26-28 BARTHOLOMEW SQUARE, LONDON EC1V 3QH
TEL No: 071 490 4666 FAX No: 071 490 4223

SCALE	DATE	DRAWN	CHECKED BY
1:20	5.11.90	AB	

CLIENT Stepset Limited

PROJECT

25-27 Farringdon Rd.
London, EC1

DRAWING

Plan: First Floor
Entrance Area

REVISION	REVISION
1117	C 42

TP8900601R3
HB8970196R3