


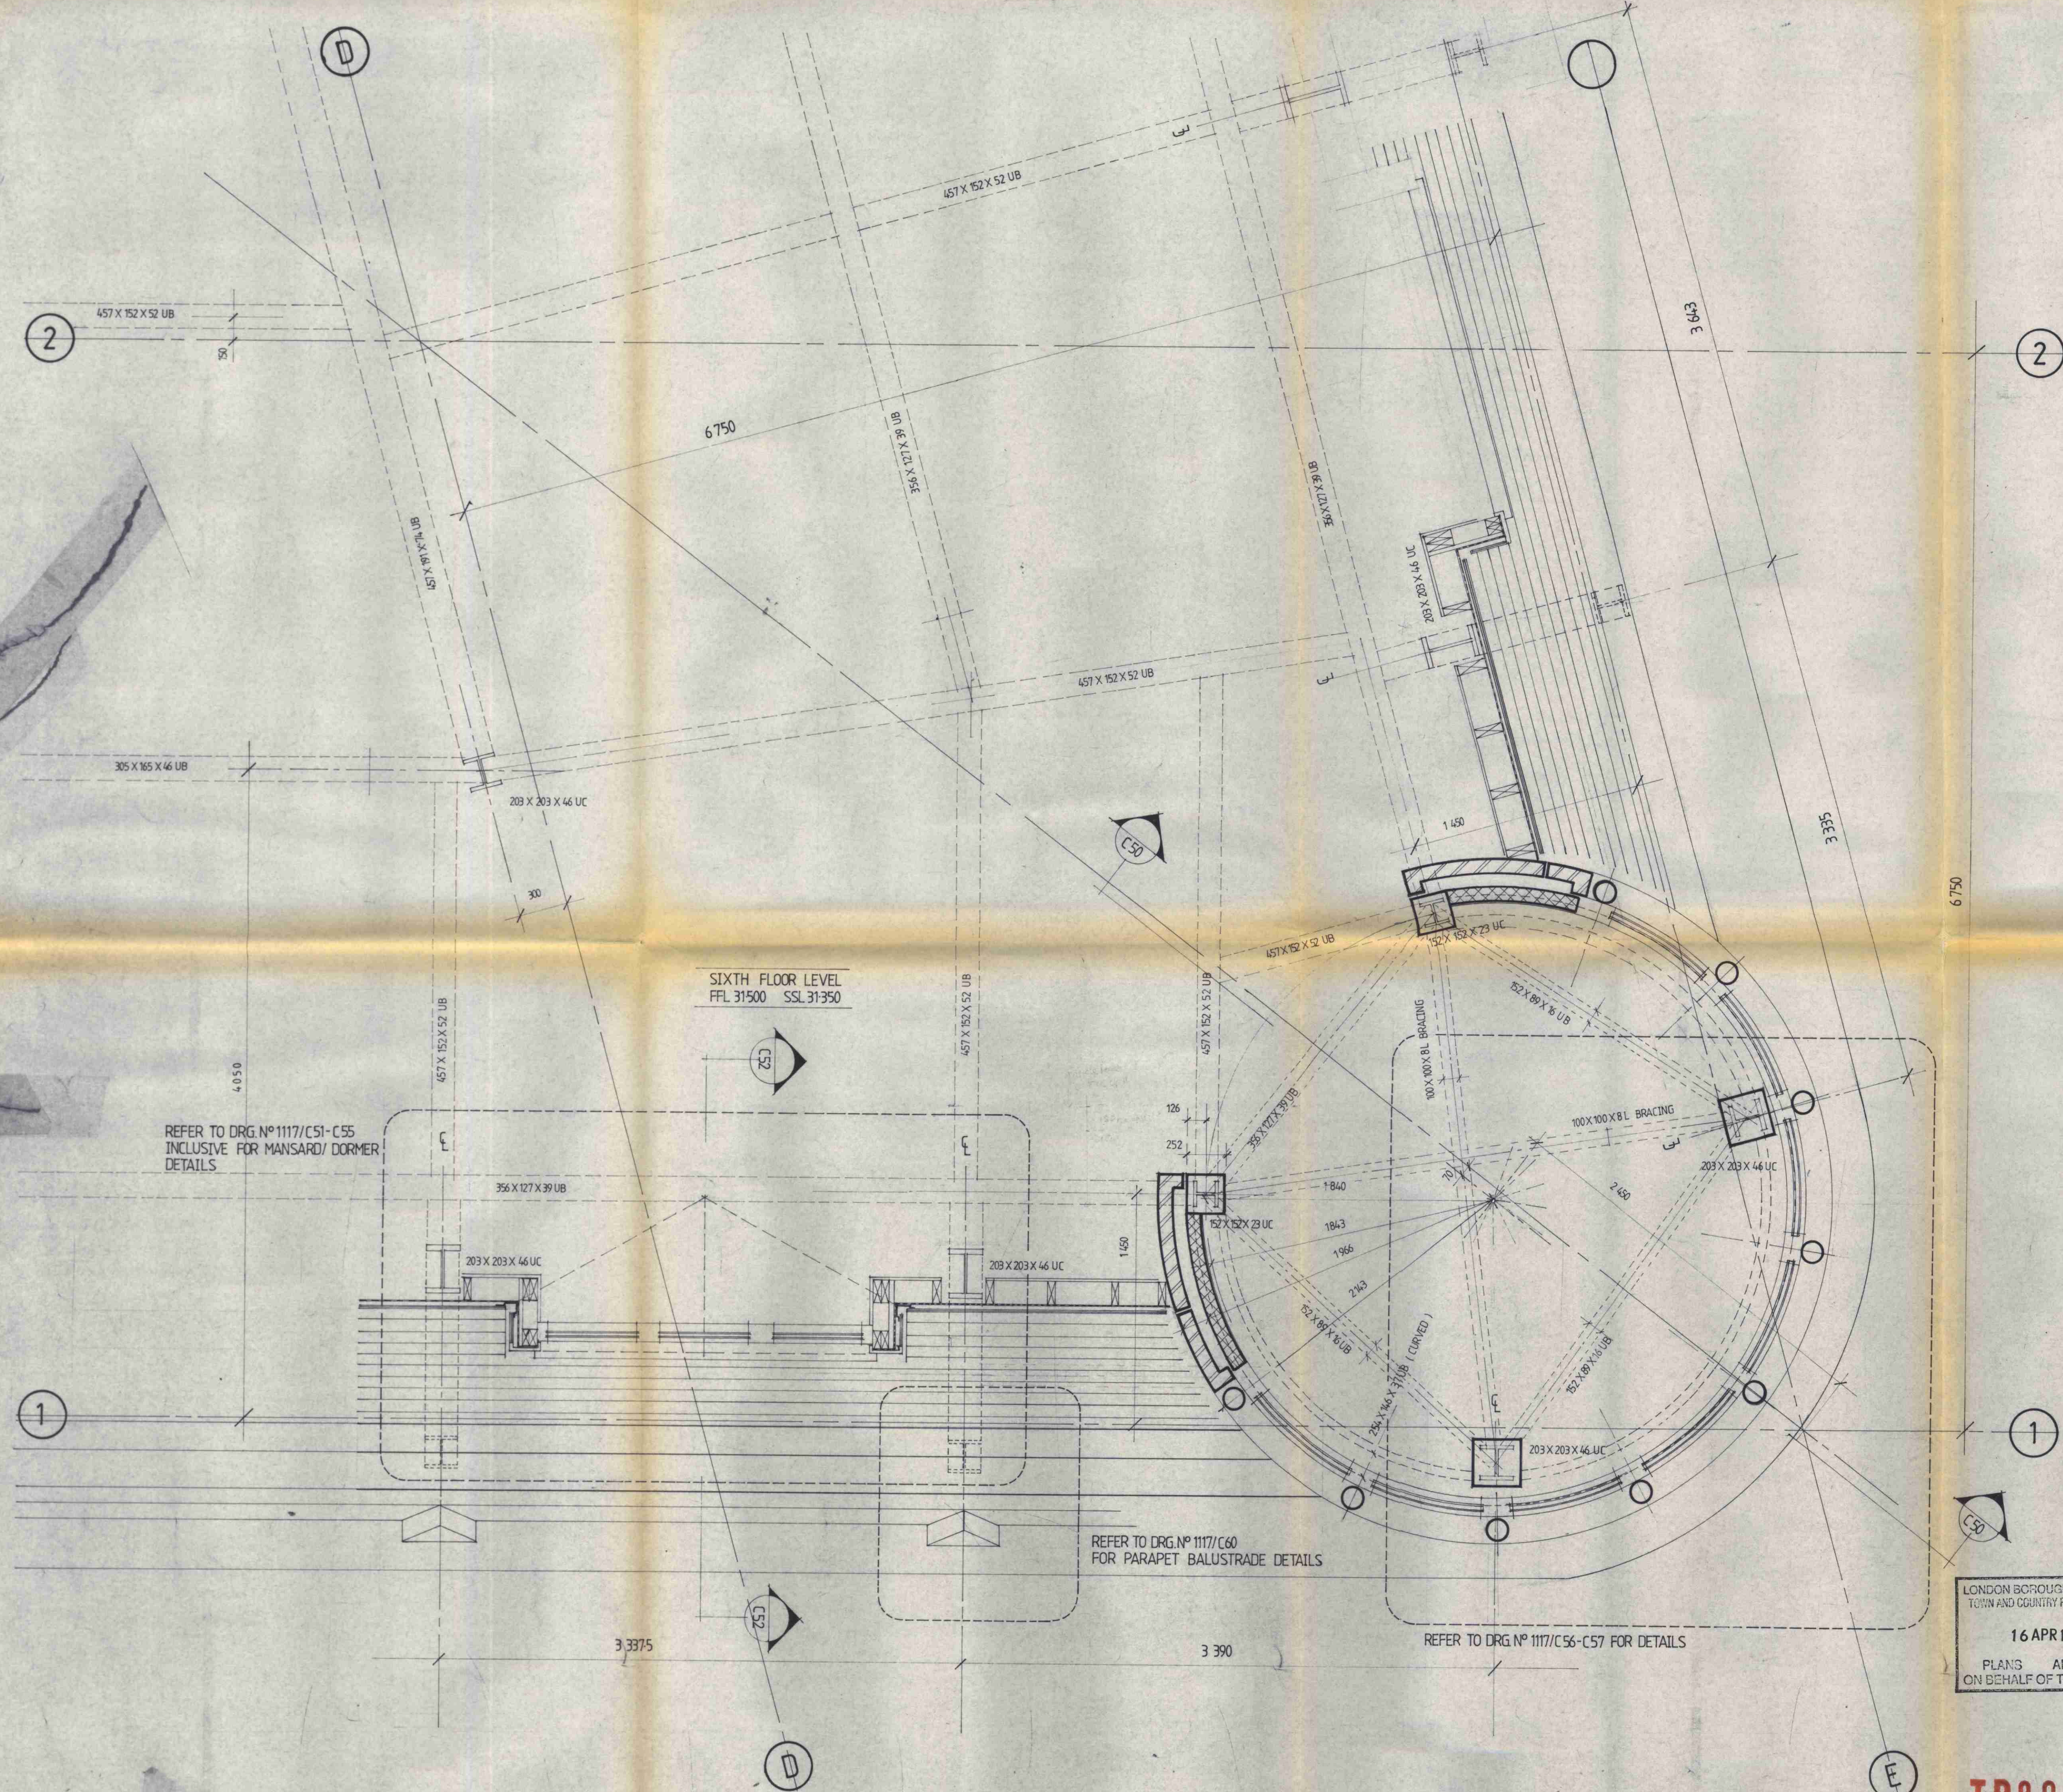

REFER TO DRG. NO 1117/C51-C55
INCLUSIVE FOR MANSARD/ DORMER
DETAILS

SIXTH FLOOR LEVEL
FFL 31'500 SSL 31'350

REFER TO DRG. NO 1117/C60
FOR PARAPET BALUSTRADE DETAILS

REFER TO DRG. NO 1117/C56-C57 FOR DETAILS

LONDON BOROUGH OF CAMDEN
TOWN AND COUNTRY PLANNING ACTS
16 APR 1992
PLANS APPROVED
ON BEHALF OF THE COUNCIL

P8900601R3		B8970196R3	
REVISION	DATE	DESCRIPTION	
A	OCT 1990	DRAWING REFERENCES INCORPORATED	
26-28 BARTHOLOMEW SQUARE, LONDON EC1V 3QH TEL No: 071 490 4666 FAX No: 071 490 4223			
SCALE	DATE	DRAWN	CHECKED BY
1:20	JUNE '90		
CLIENT			
STEPSET LIMITED			
PROJECT			
25-27 FARRINGDON RD			
DRAWING			
PLAN: CORNER BAY SIXTH FLOOR LEVEL			
1117	C 47	REVISION	A

TP8900601R3
HB8970196R3

BLAIR-DAVIS-EASTWICK
CHARTERED ARCHITECTS