


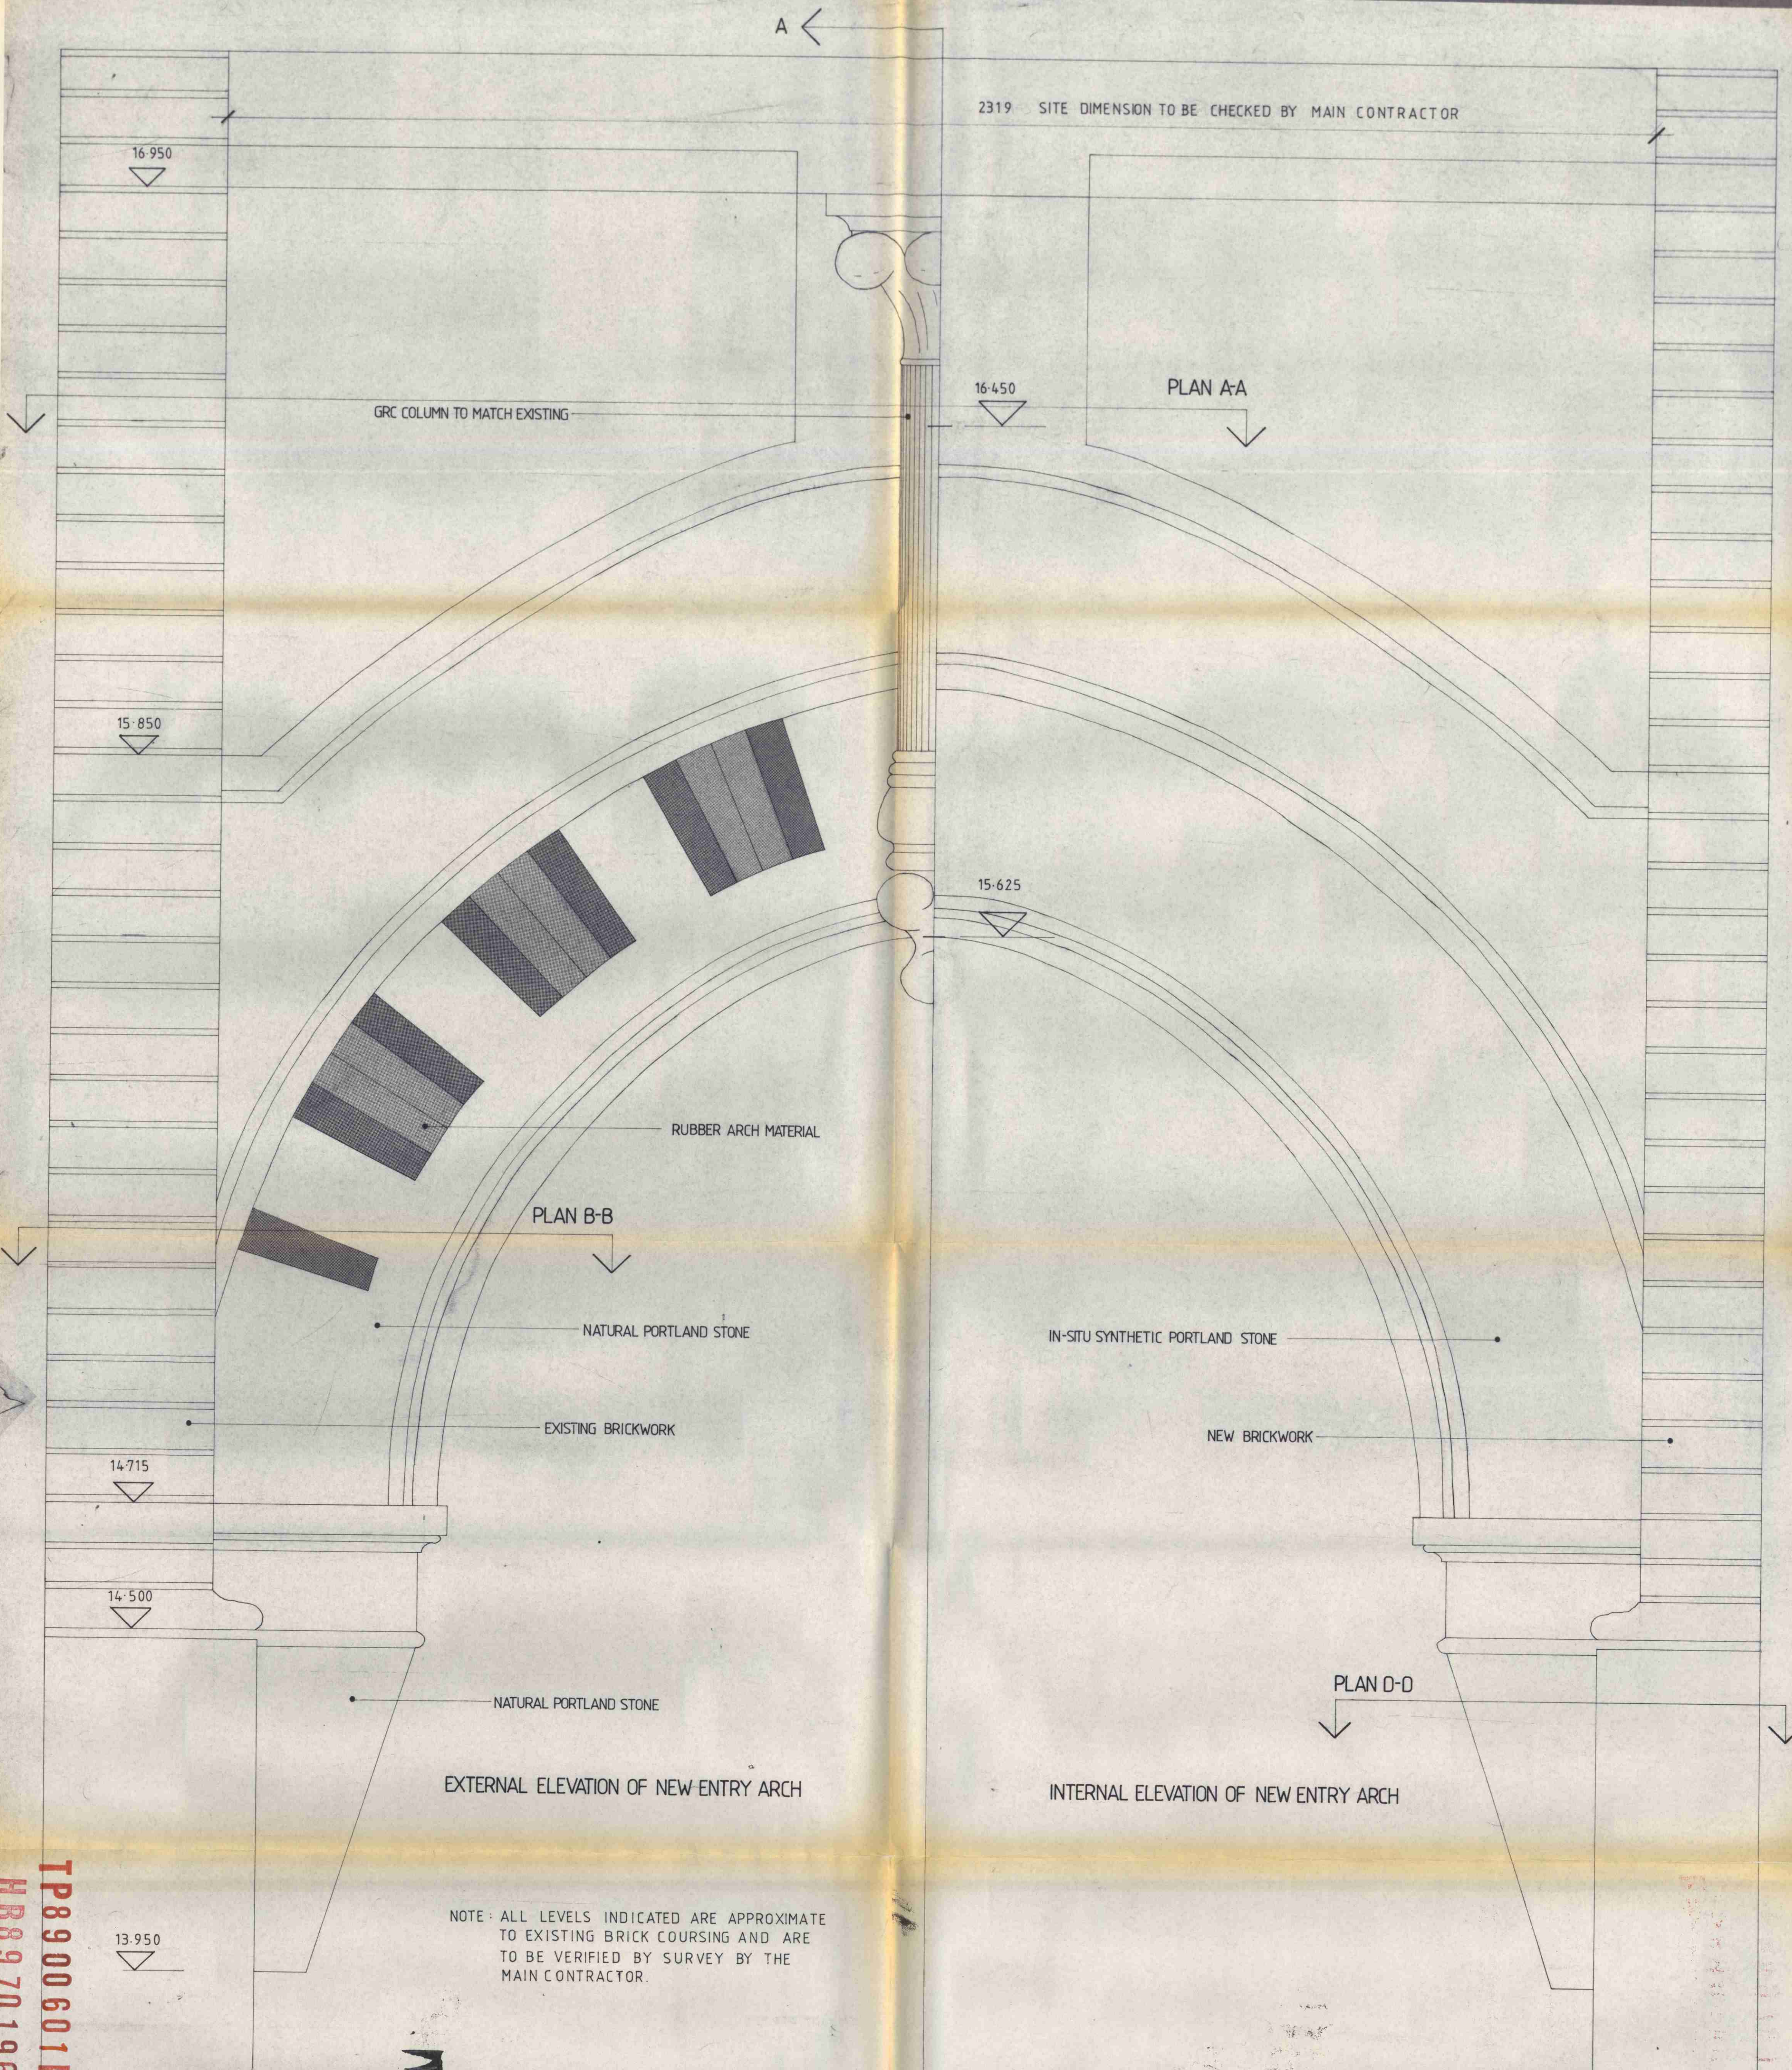

TP8900601R3
HB8970196R3

BLAIR·DAVIS·EASTWICK
CHARTERED ARCHITECTS

PROJECT
25-27 Farringdon Rd.
London, EC1

CLIENT
Stepset Limited

SCALE
1:5

DATE
OCT 90

DRAWN
JAN 91

CHECKED BY
A

1117 C 67

REVISION
A

New Entrance Arch Elevations

TP8970196R3
A B11.90 Dimensions Added

TP8900601R3

LONDON BOROUGH OF TOWER HAMLETS
PLANS APPROVED
ON BEHALF OF THE COUNCIL
16 APR 1992
JEN
S

LONDON BOROUGH OF TOWER HAMLETS
PLANS APPROVED
ON BEHALF OF THE COUNCIL
16 APR 1992
JEN
S

SECTION A-A