




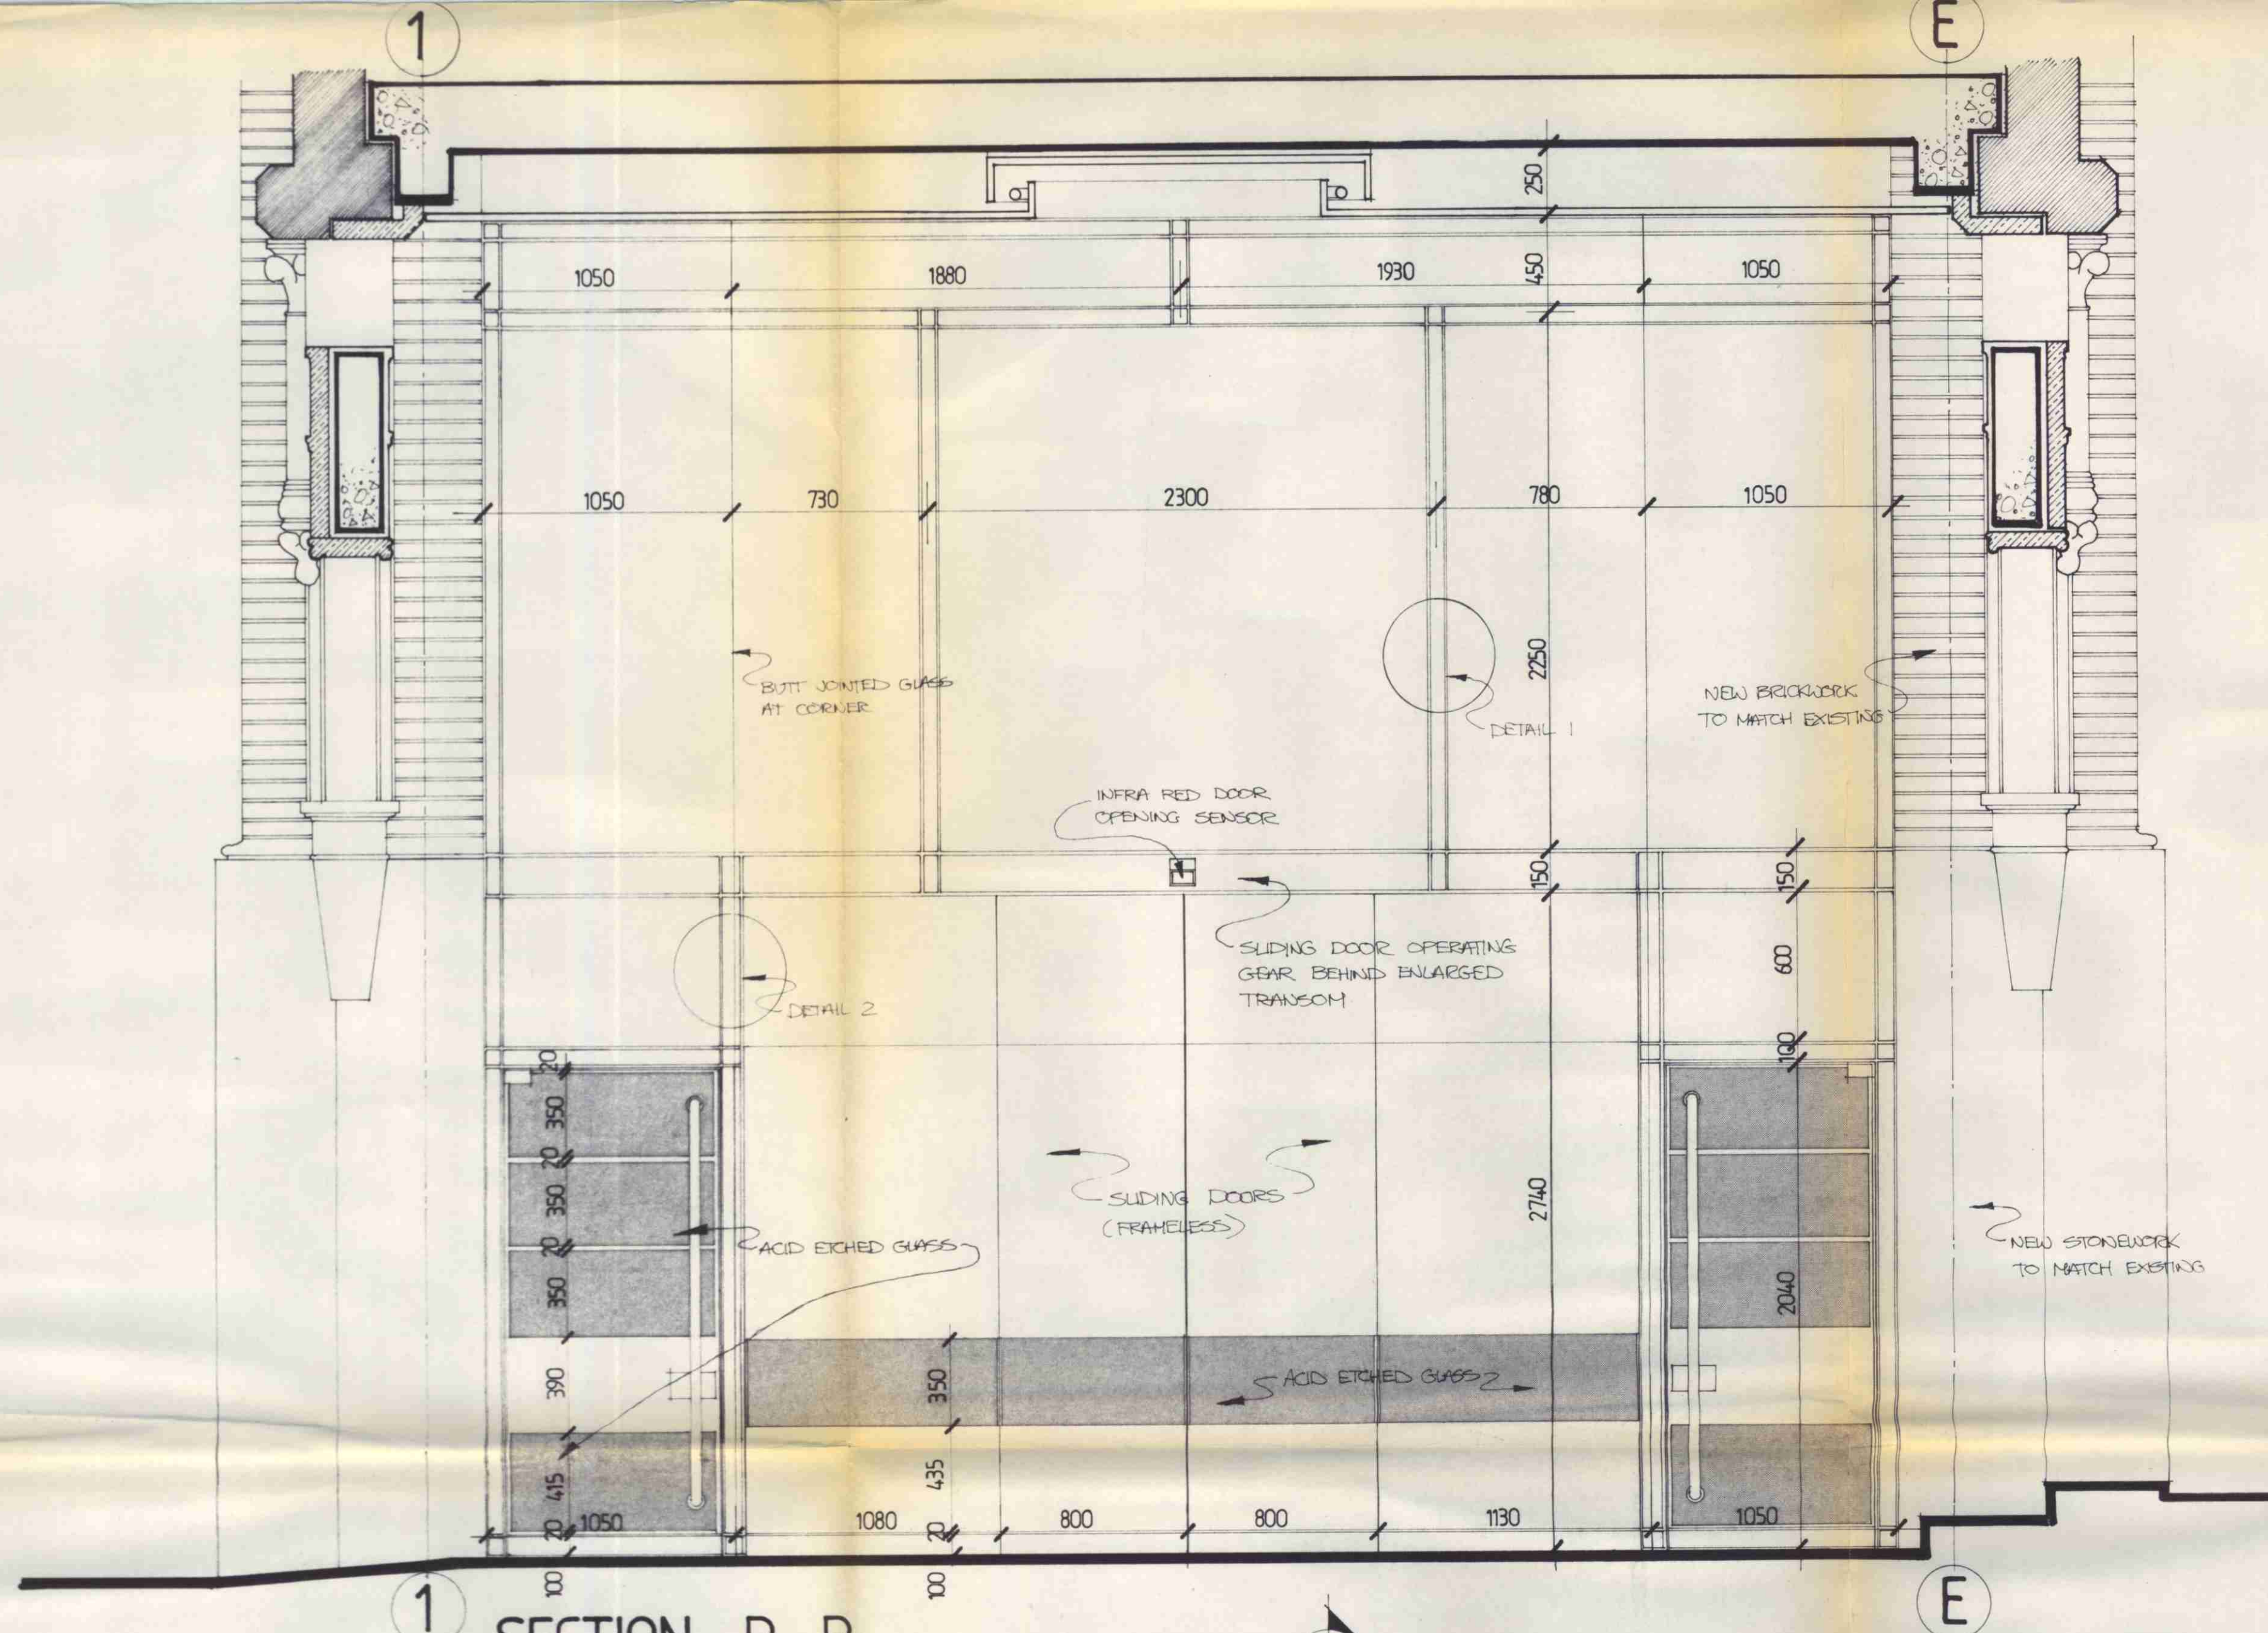


SECTION R-R

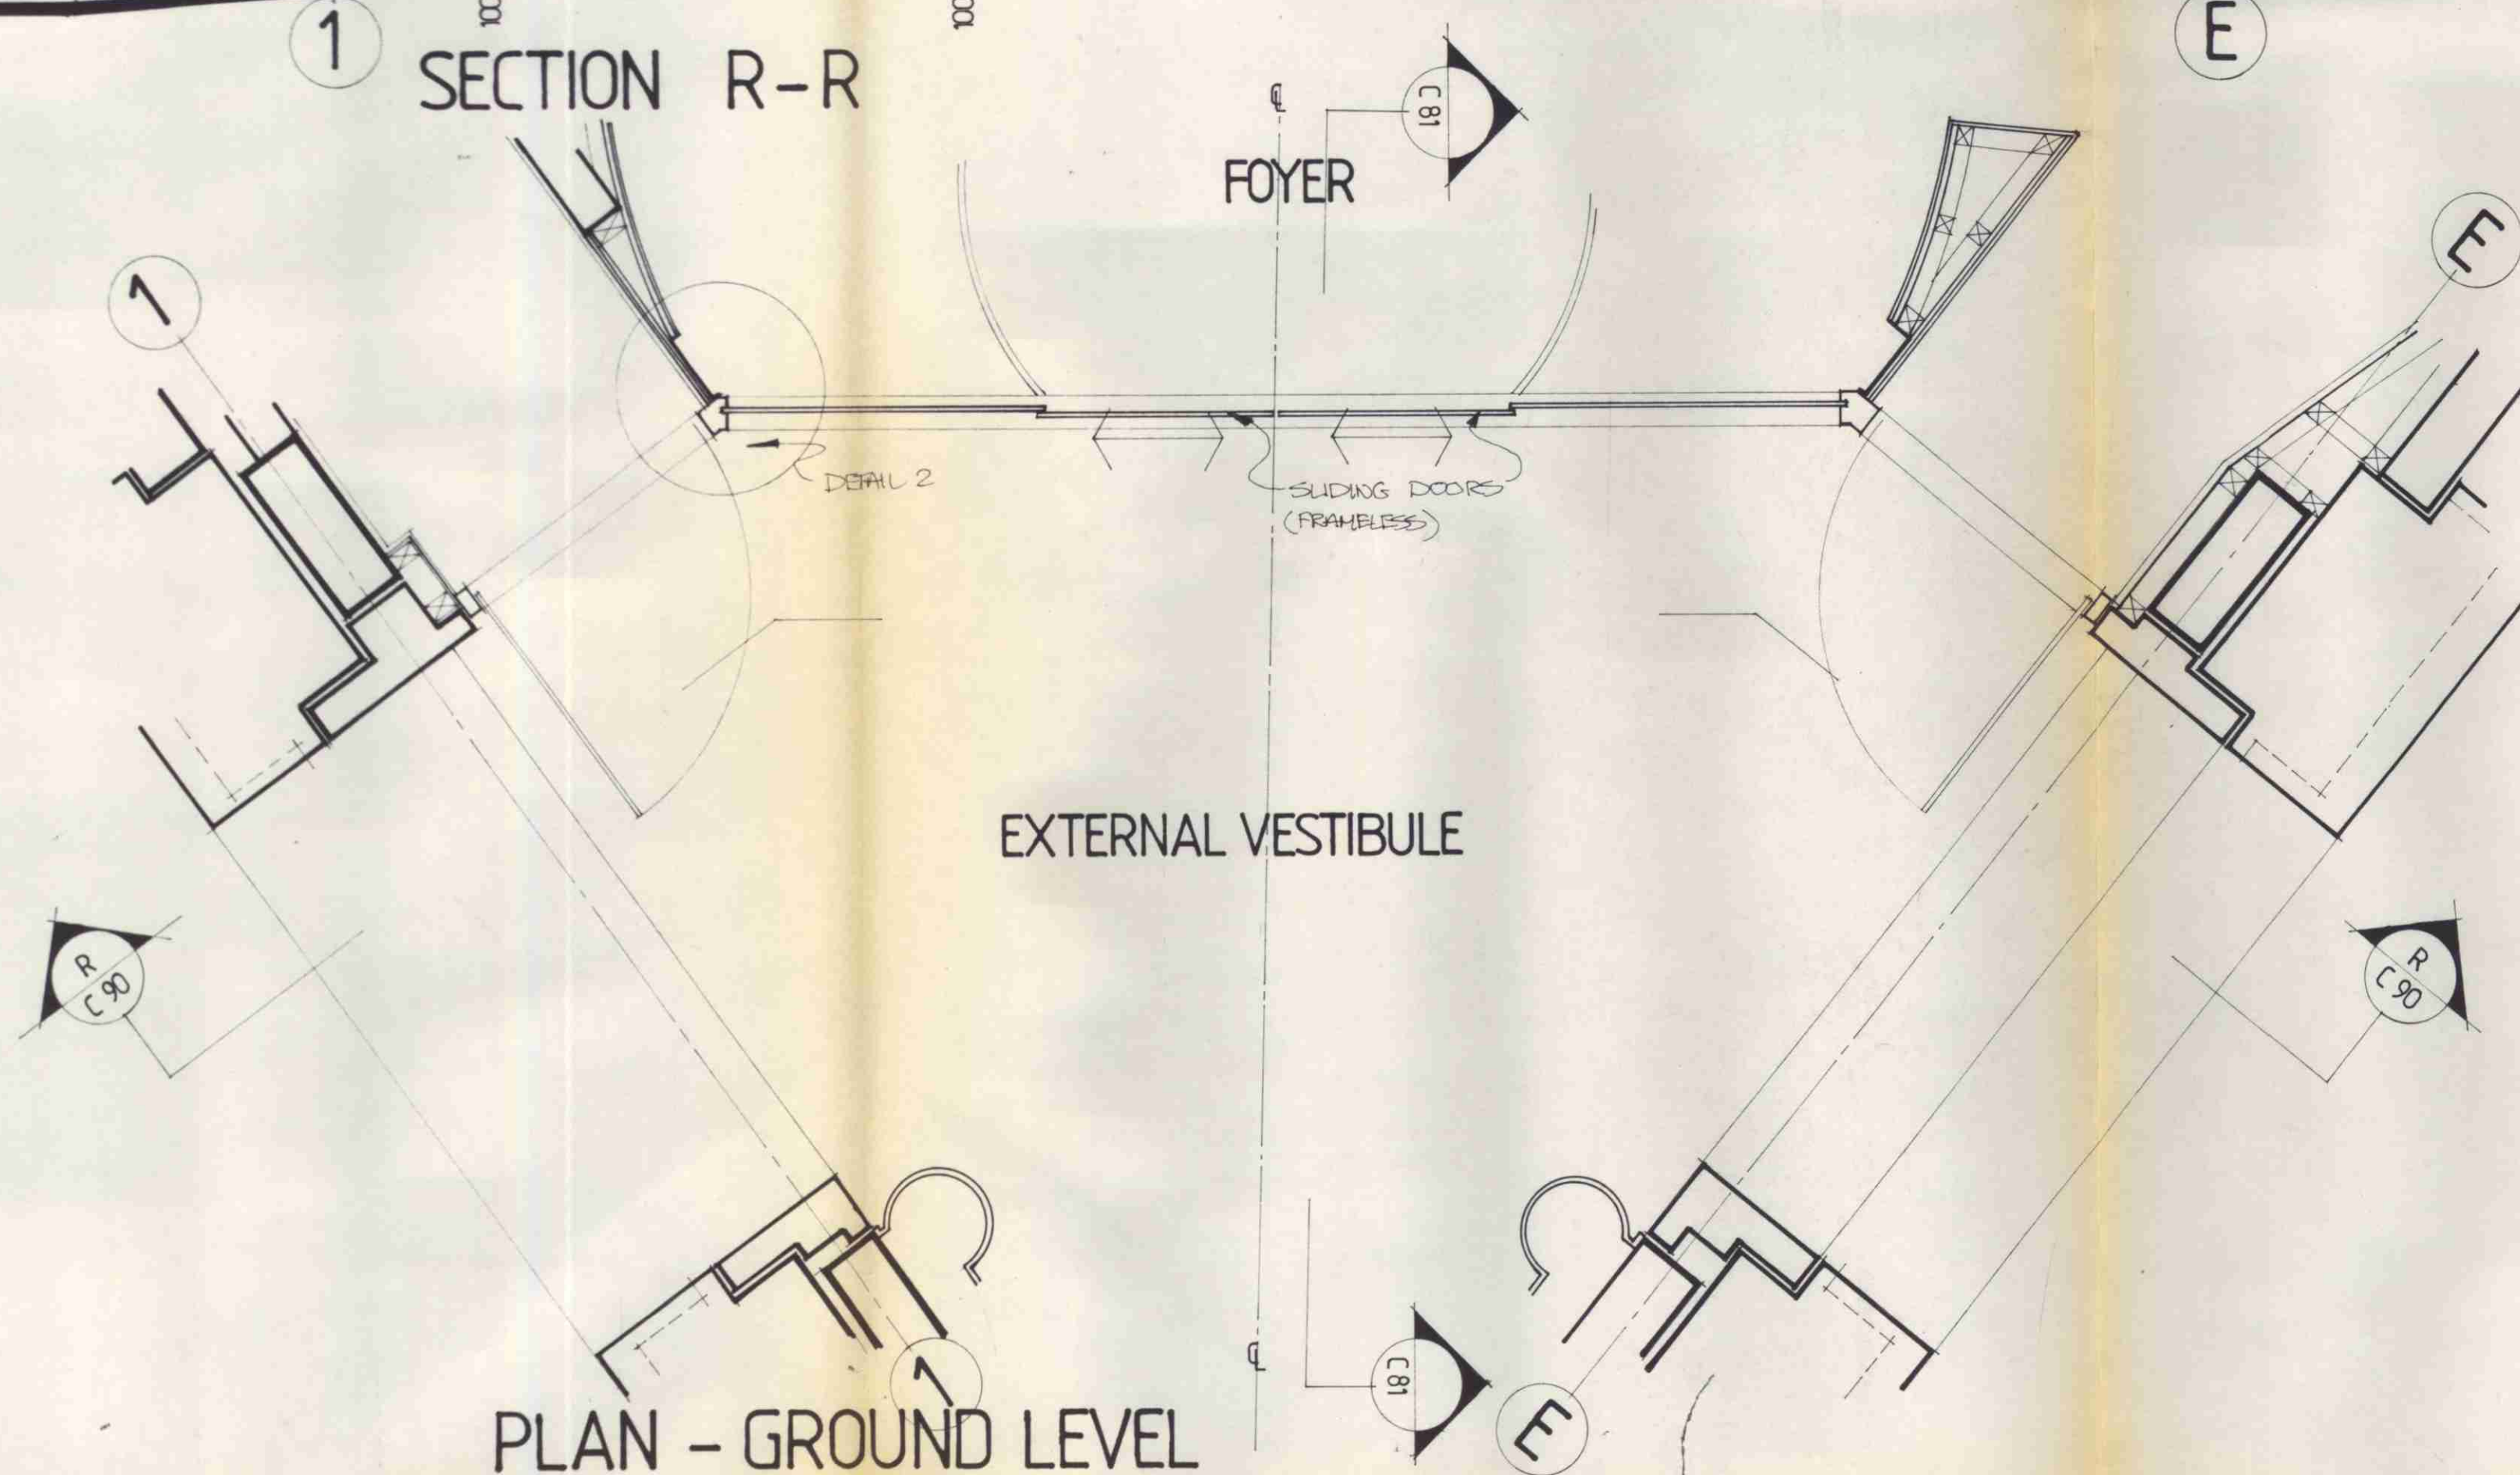

PLAN - GROUND LEVEL

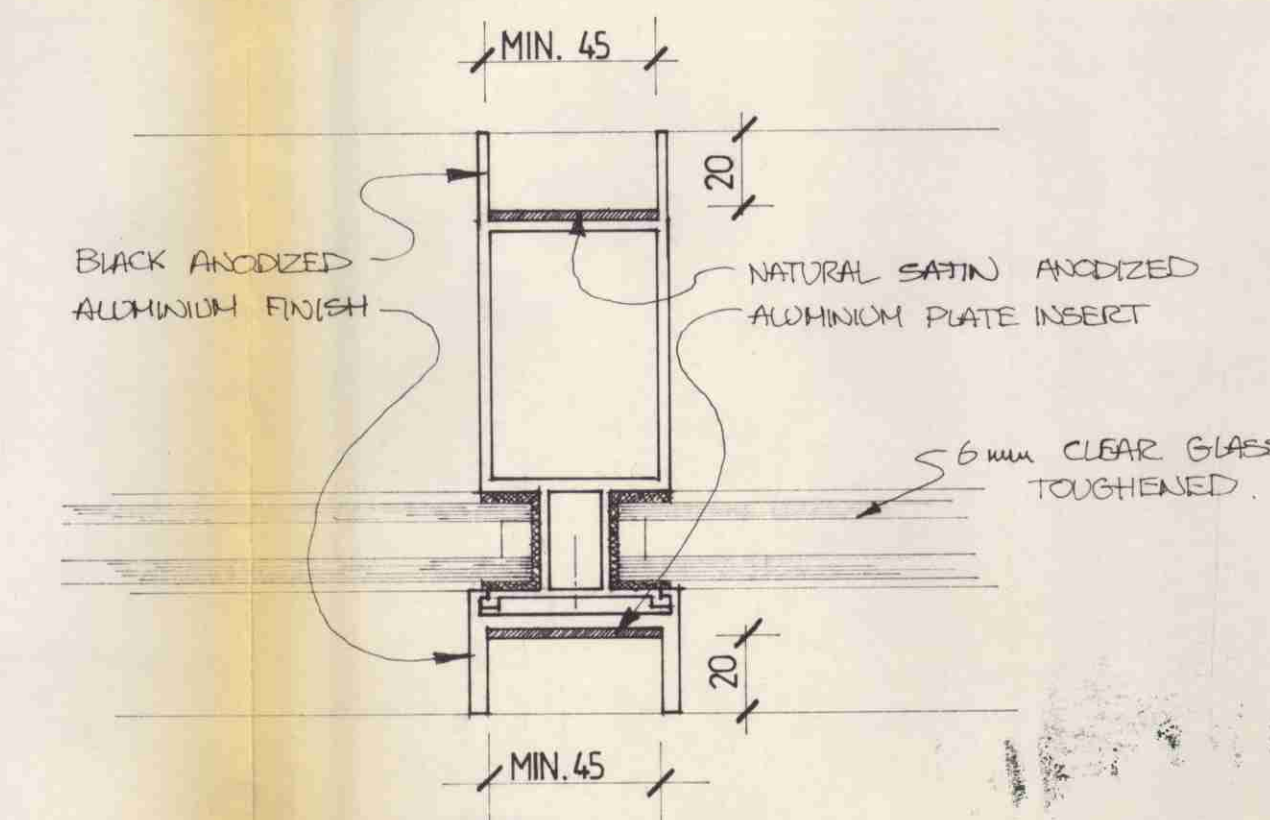

DETAIL 1 - Typical First Floor Mullion

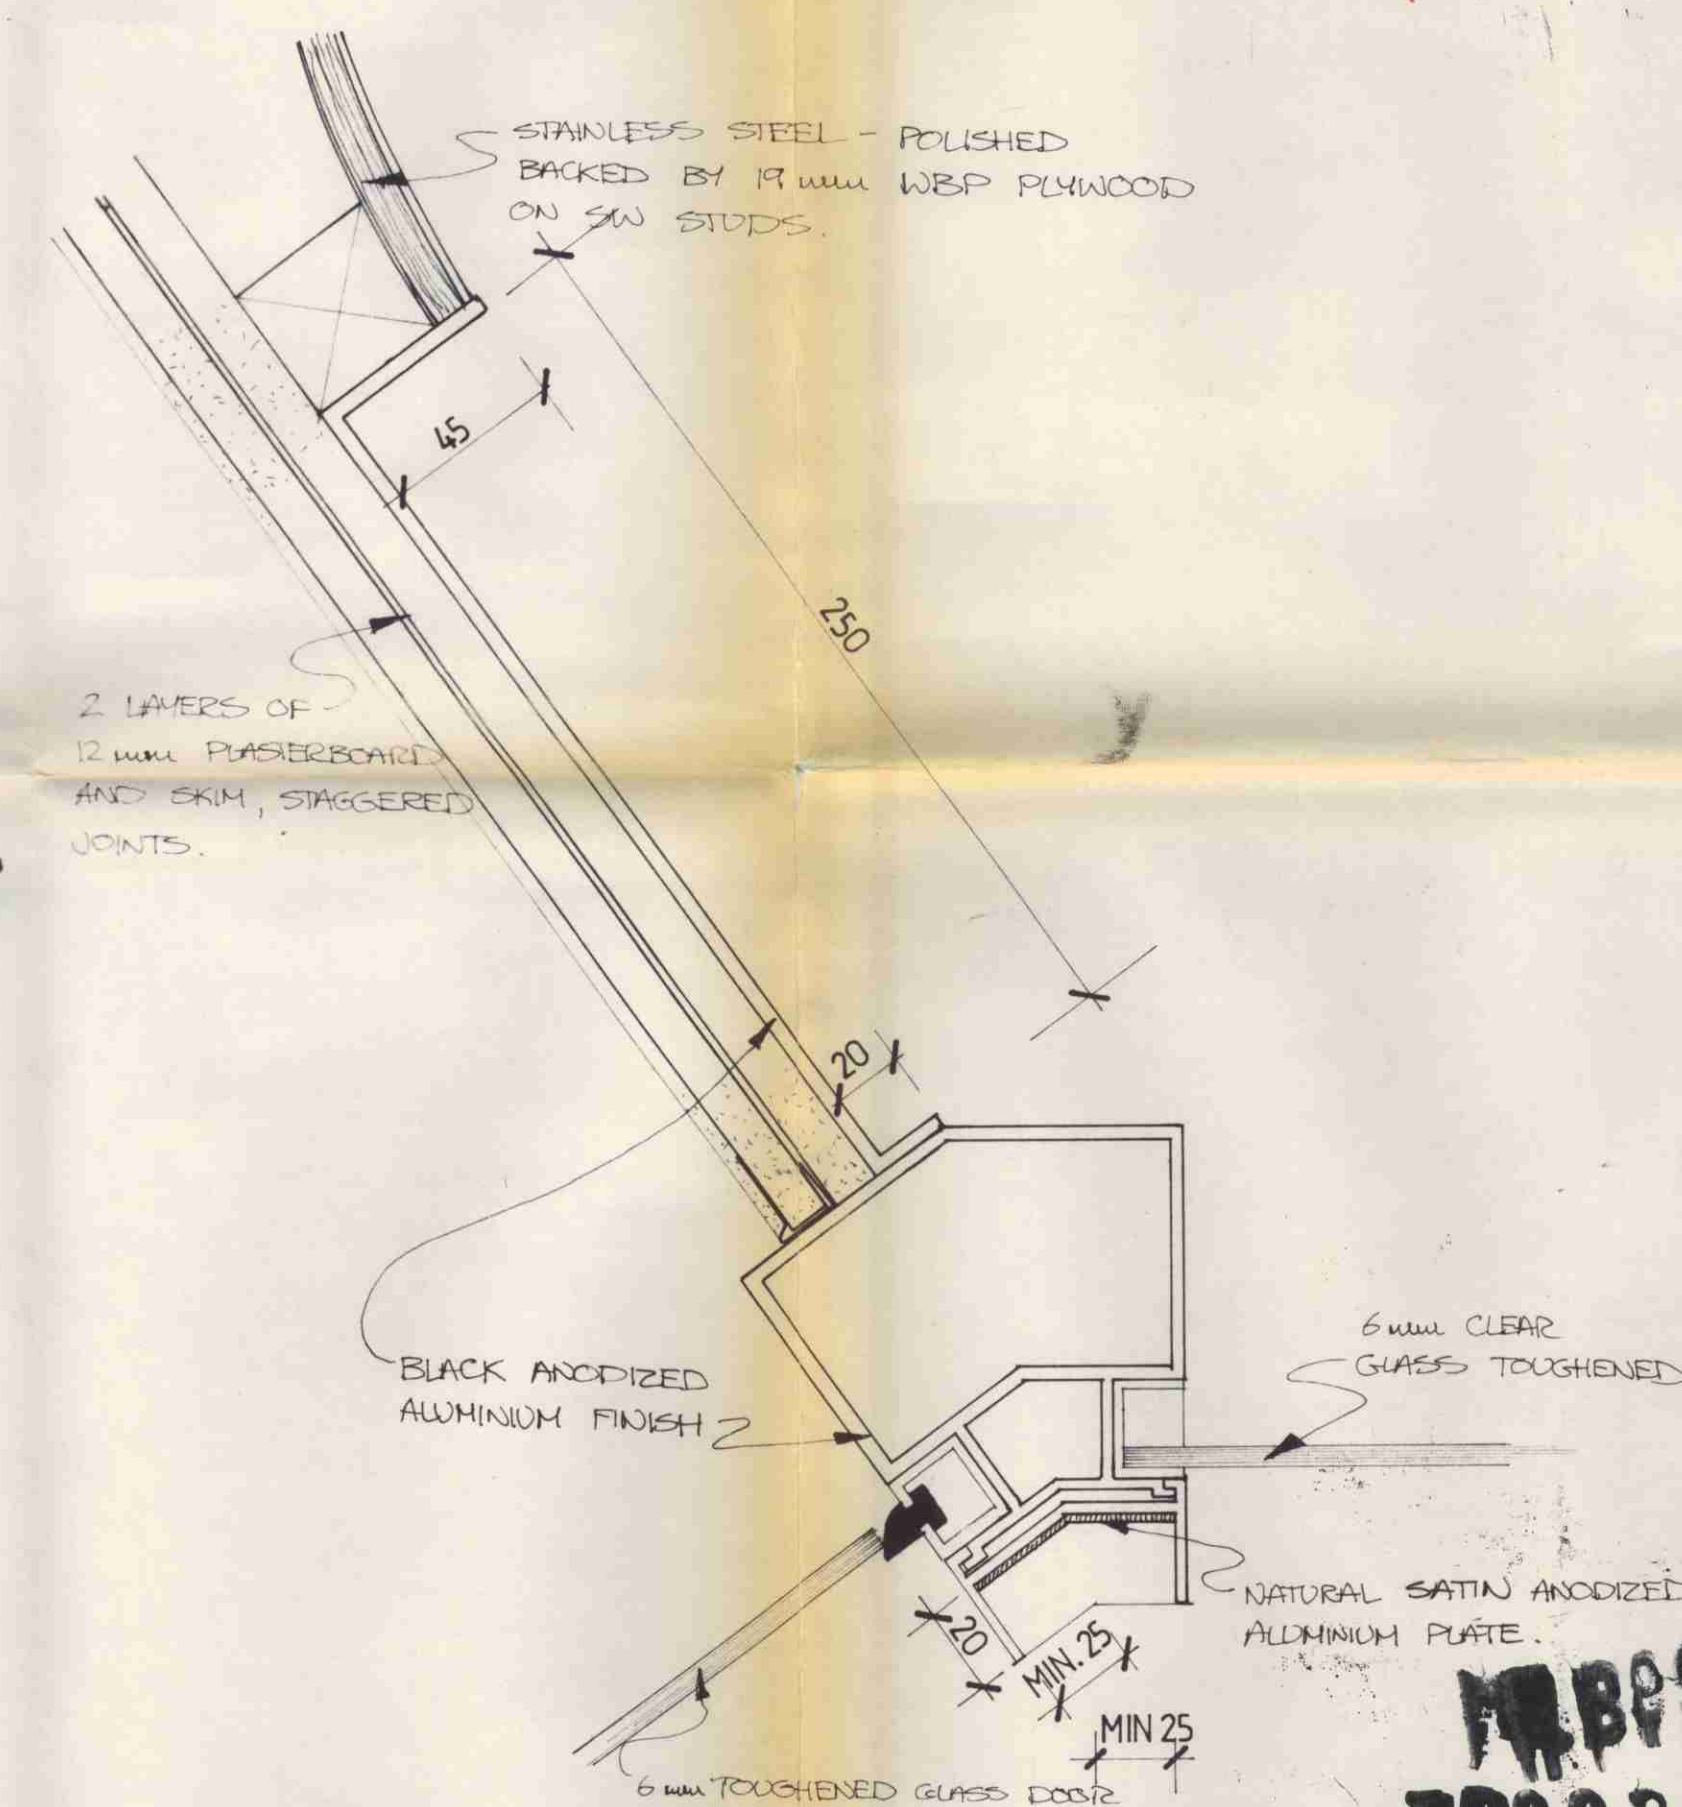

DETAIL 2 - Plan

LONDON BOROUGH OF CAMDEN
TOWN AND COUNTRY PLANNING ACTS
16 APR 1992
PLANS APPROVED
ON BEHALF OF THE COUNCIL

BLAIR-DAVIS-EASTWICK
CHARTERED ARCHITECTS

26-28 BARTHOLOMEW SQUARE, LONDON EC1V 3QH TEL No: 071 490 4666 FAX No: 071 490 4223			
SCALE	DATE	DRAWN	CHECKED BY
1:20	15.11.90	AB	
CLIENT Stepset Limited			
PROJECT 25-27 Farringdon Rd. London, EC1			
DRAWING Front Entrance Screen Elevation / Details			
1117	C 90	REVISION	

TP8900601 R3
HB8970196 R3