


1:5,000
251,000

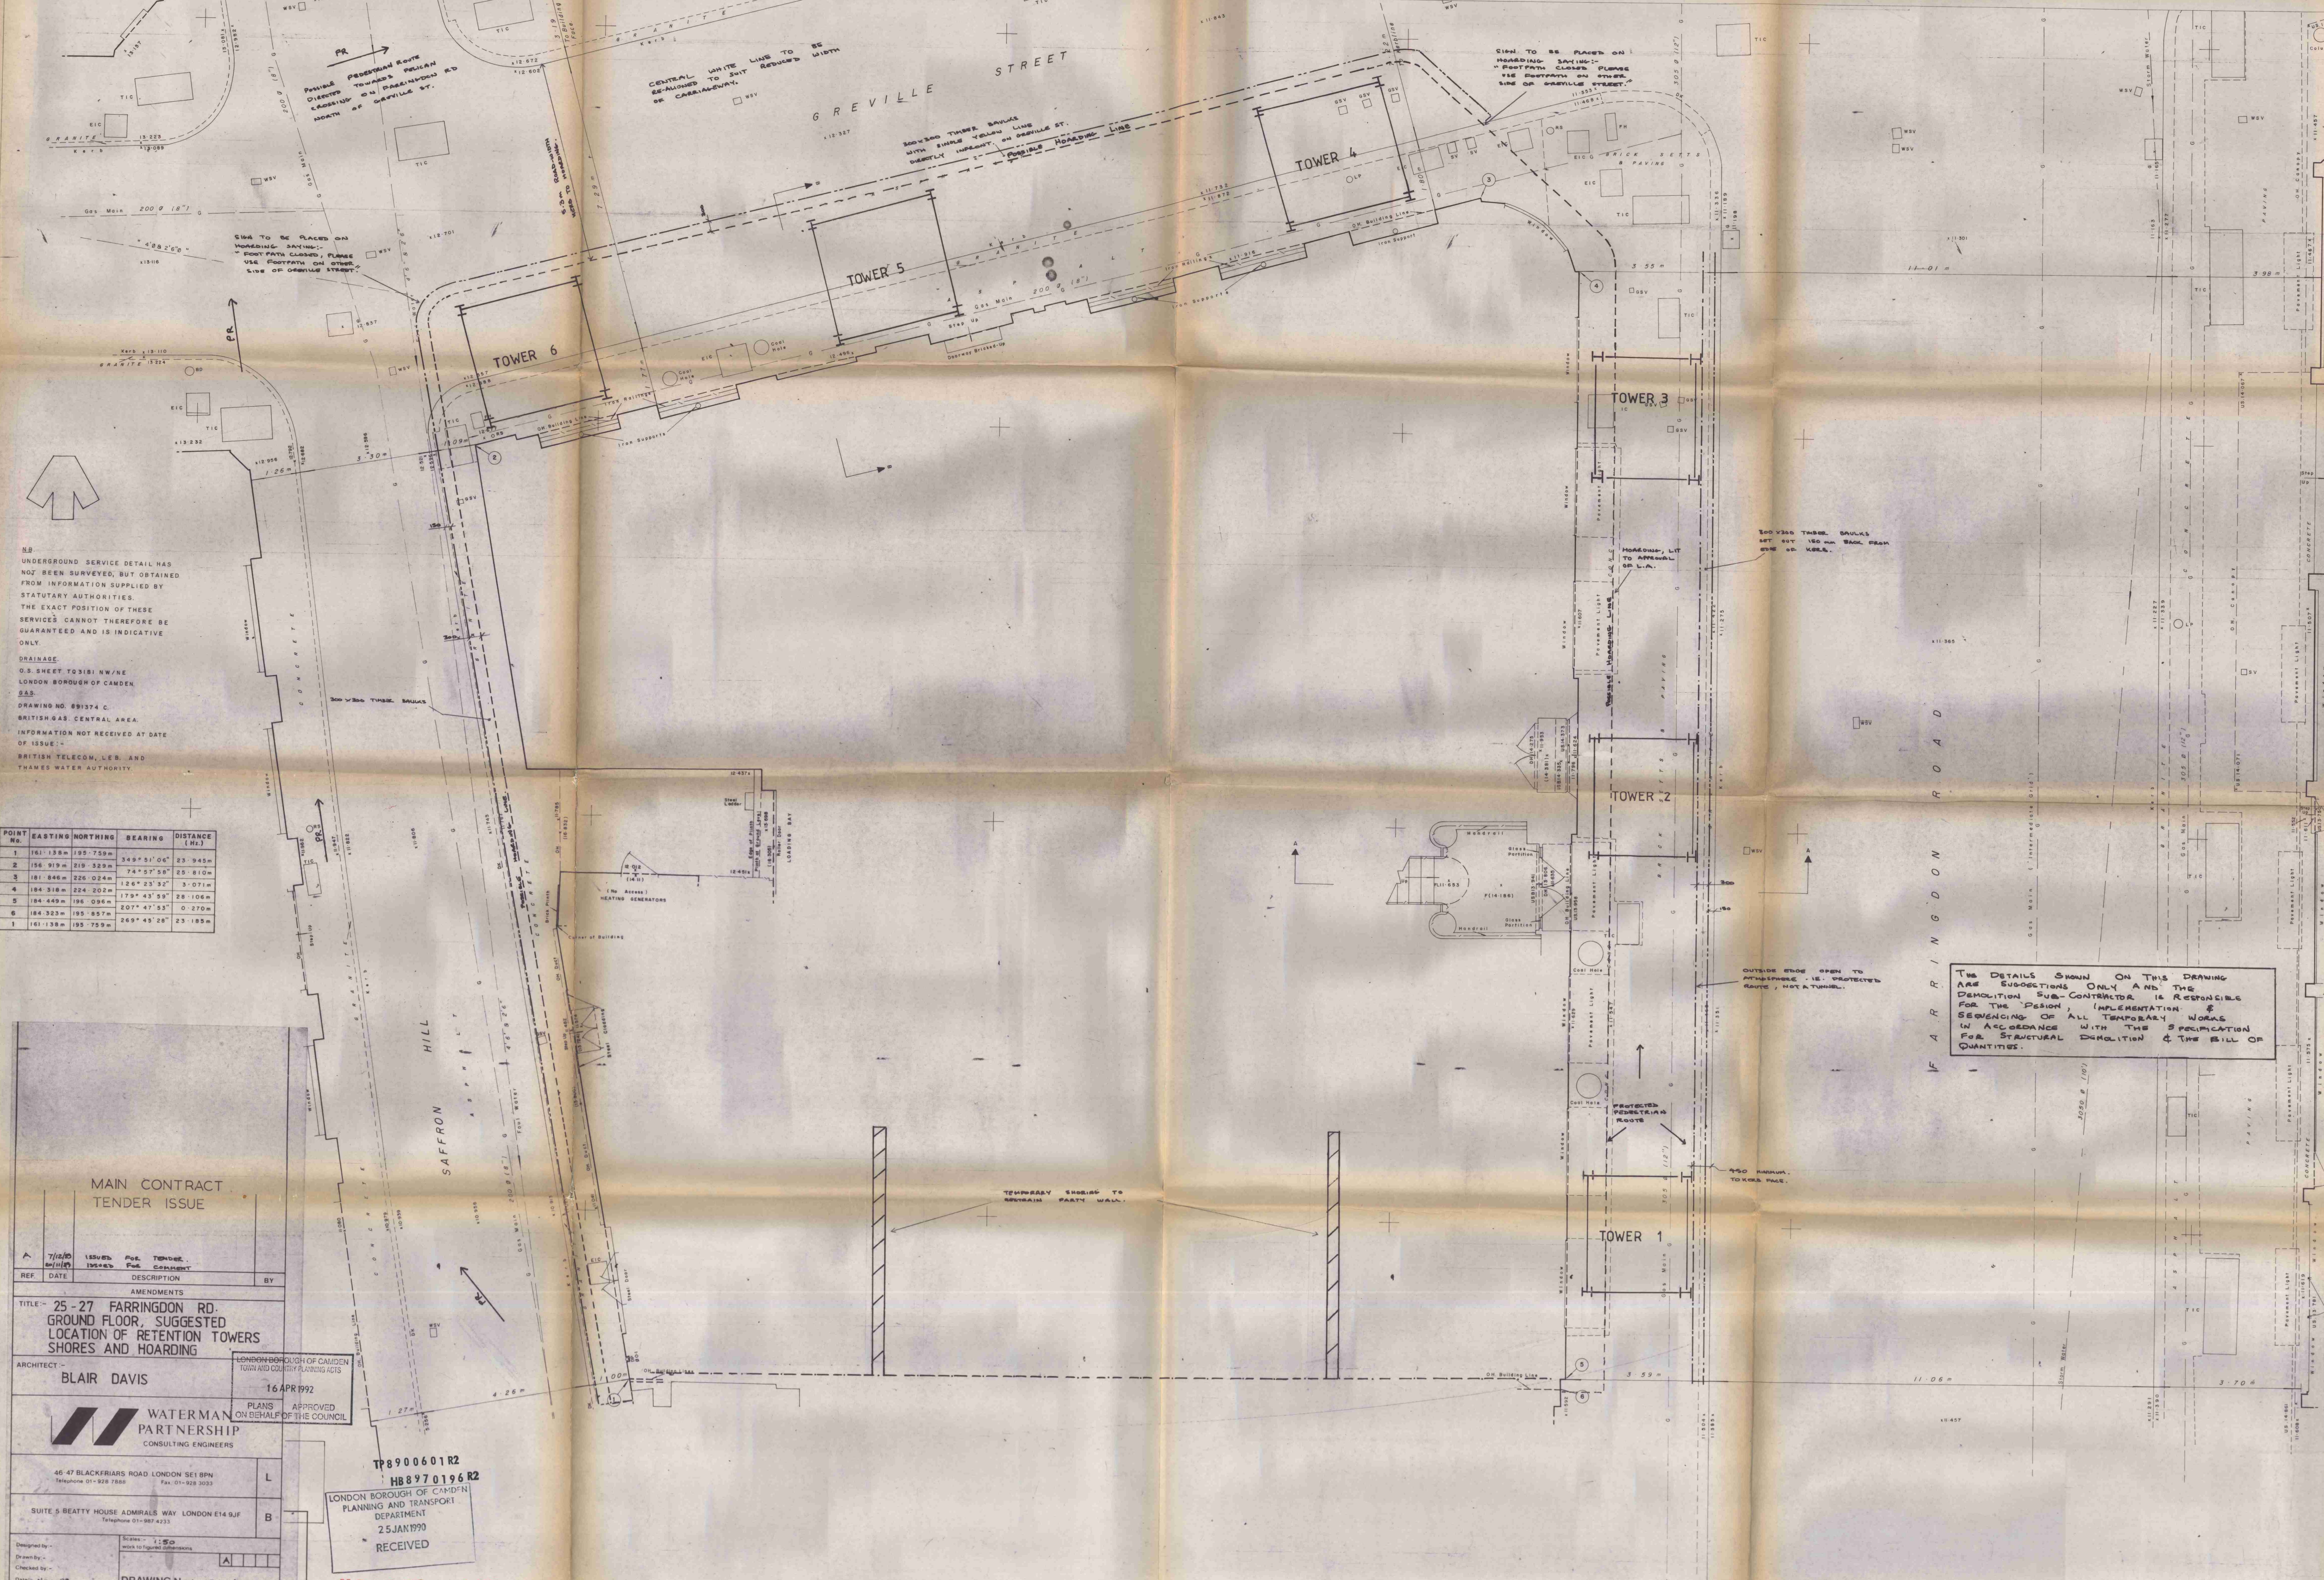

POINT NO.	EASTING	NORTHING	BEARING	DISTANCE (M.)
1	161.138	195.759	349°51'06"	23.945m
2	156.919	219.529	74°57'58"	25.810m
3	181.846	226.024	124°23'52"	3.071m
4	184.318	224.024	179°43'59"	28.106m
5	184.449	196.036	207°47'53"	0.270m
6	184.323	195.857	269°49'28"	23.185m
1	161.138	195.759		

MAIN CONTRACT
TENDER ISSUE

7/2/90
ISSUED FOR TENDER
ISSUED FOR COMMENT

REF. DATE DESCRIPTION BY

AMENDMENTS

TITLE: 25-27 FARRINGTON RD.
GROUND FLOOR, SUGGESTED
LOCATION OF RETENTION TOWERS
SHORES AND HOARDING

ARCHITECT: BLAIR DAVIS

16 APR 1992

WATERMAN
PARTNERSHIP
CONSULTING ENGINEERS

46-47 BLACKFRIARS ROAD LONDON SE1 8PN
Telephone 01-928 7888 Fax 01-928 3033

SUITE 5 BEATTY HOUSE ADMIRALS WAY LONDON E14 9JF
Telephone 01-887 4233

Designed by: []
Drawn by: []
Checked by: []
Date: 14/01/90

DRAWING No. L/8342/96

TP8900601R2
HB8970196R2
LONDON BOROUGH OF CAMDEN
PLANNING AND TRANSPORT
DEPARTMENT
25 JAN 1990
RECEIVED

HB8970196R3

THE DETAILS SHOWN ON THIS DRAWING
ARE SUGGESTIONS ONLY AND THE
DEMOLITION SUB-CONTRACTOR IS RESPONSIBLE
FOR THE DESIGN, IMPLEMENTATION &
SEQUENCING OF ALL TEMPORARY WORKS
IN ACCORDANCE WITH THE SPECIFICATION
FOR STRUCTURAL DEMOLITION & THE BILL OF
QUANTITIES.