



1 PROPOSED SECTION BB

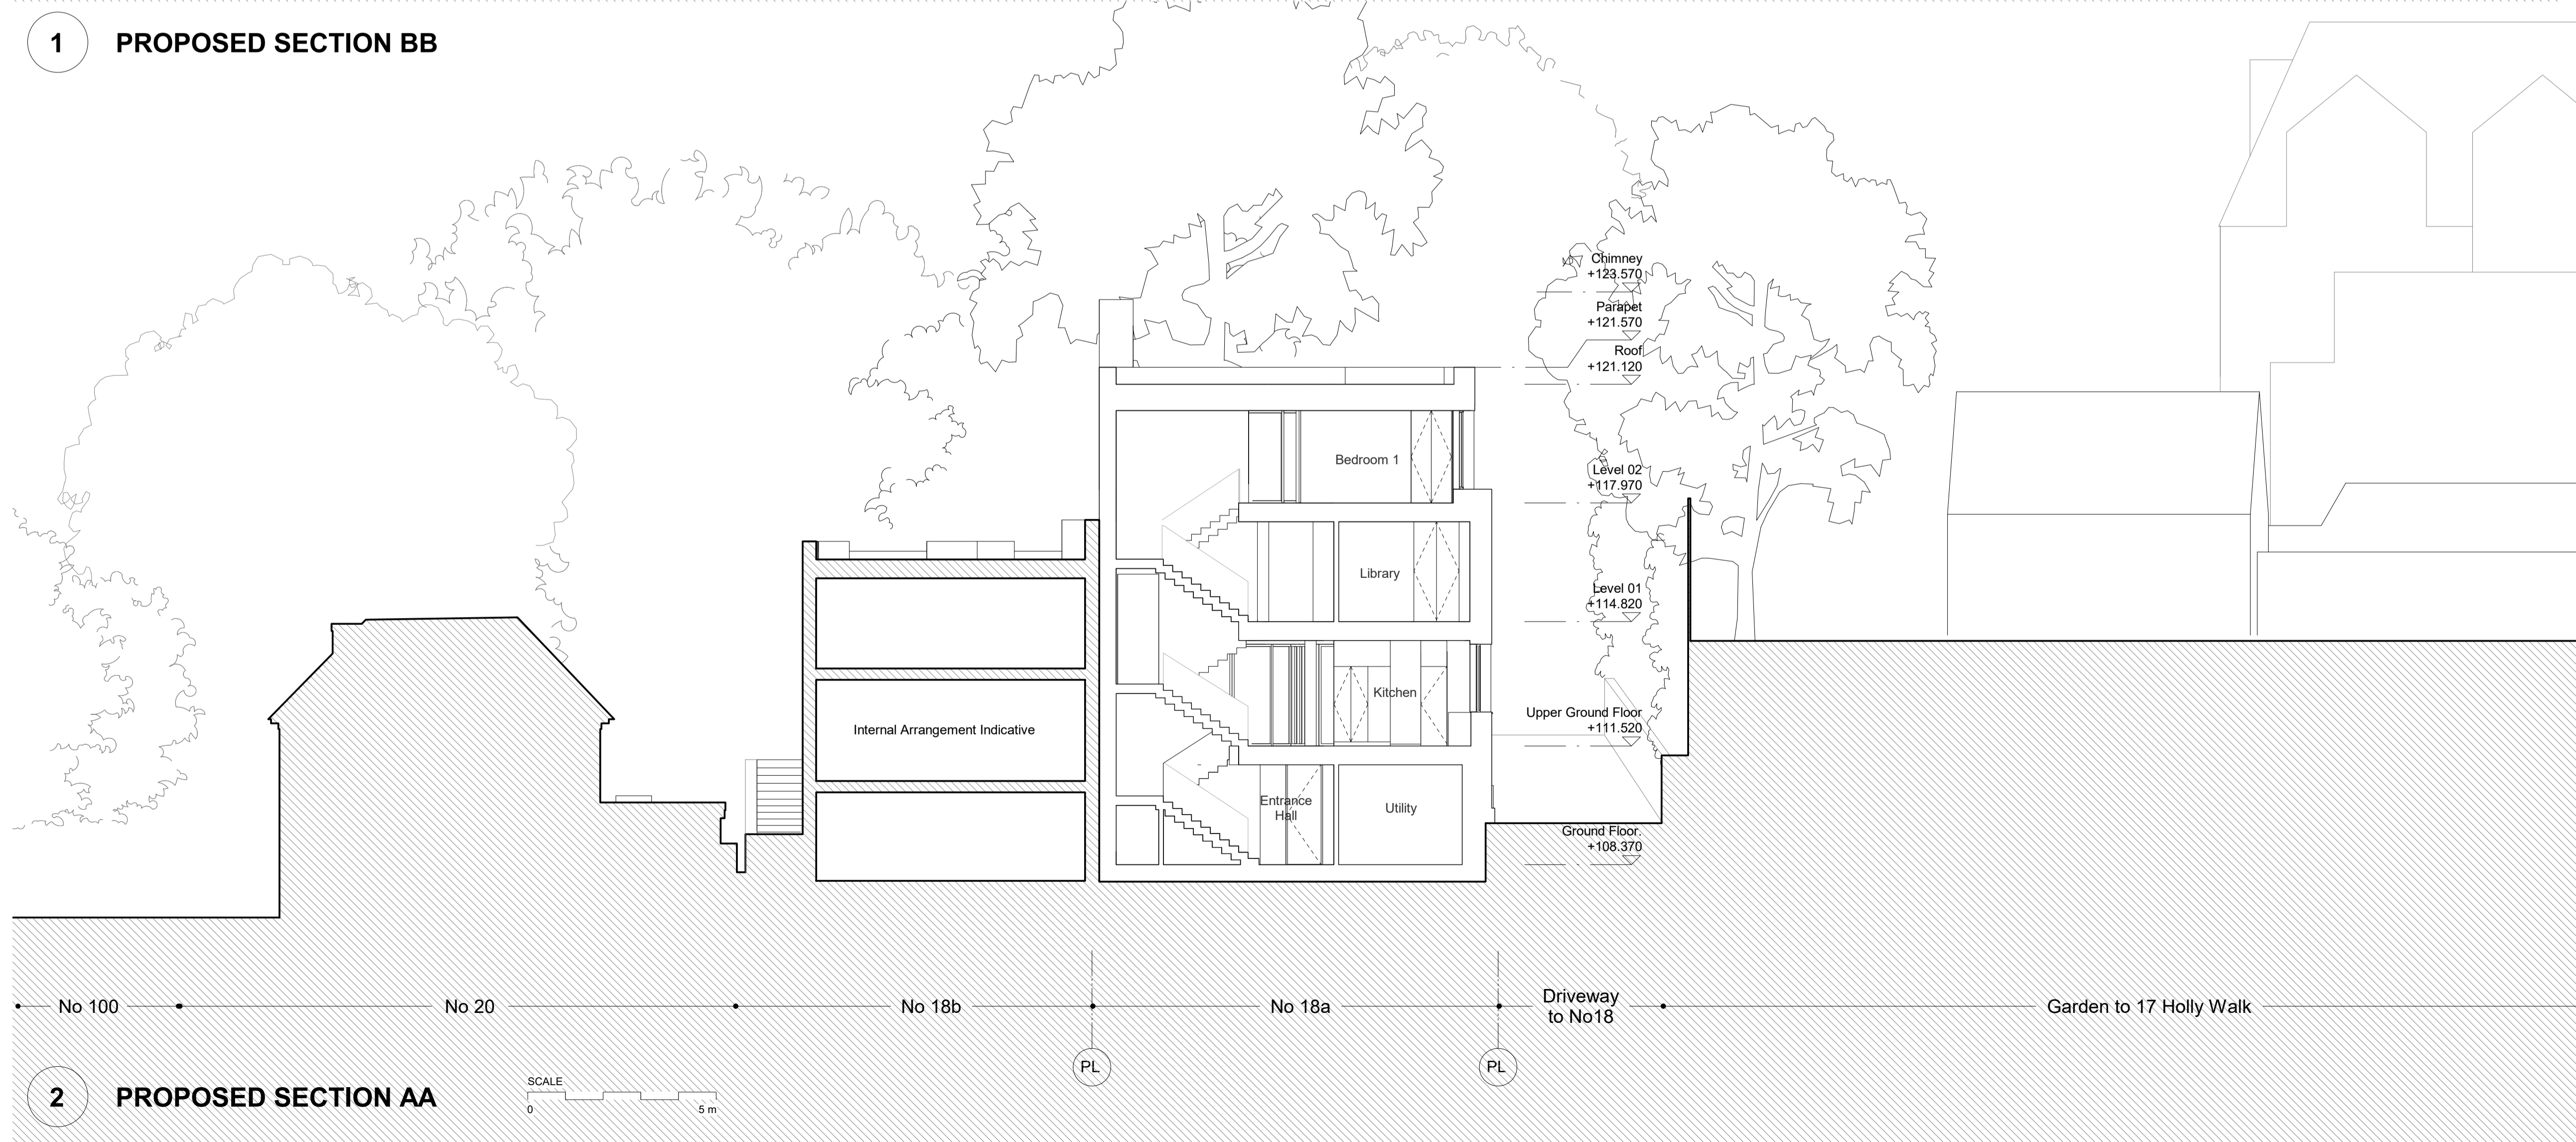

2 PROPOSED SECTION AA

Rev	Date	Description
-----	------	-------------

Note
Do not scale from this drawing. To be read in conjunction with all relevant Architects', Services and Structural Engineer' information. Architect to be immediately notified of discrepancies.

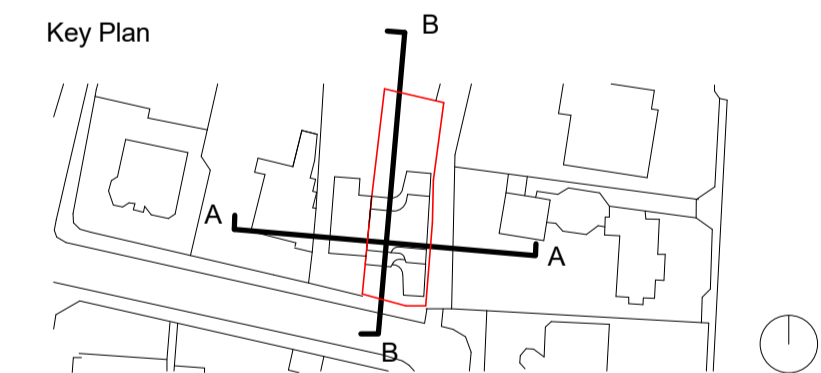

ALISON BROOKS ARCHITECTS

Unit 610 Highgate Studios
53-79 Highgate Road
London NW51TL, UK
T +44 (0)20 7267 9777
info@alisonbrooksarchitects.com

Project:
18a Frognal Gardens

Client:
Roger Pilgrim & Nadine Majaro

Project Number: **2473** Status: **For Approval**

Drawing Title:
Sections AA & BB

Date: 11/11/2020 16:12:29 Drawn: AK
Scale: 1 : 100 @A1 Checked: NB
1 : 200 @A3
Drawing No: **ABA-2473-20-020** Rev: