

PLANNING

The contractor must check dimensions on site. Only figured dimensions to be worked from.


Any discrepancies must be reported to the architect before proceeding.

NOTES:


This drawing is © copyright Platform 5 Architects LLP

EXISTING MATERIALS KEY

- 1 Existing roof tiles
- 2 Double glazed PVC conservatory roof to be removed
- 3 Polycarbonate roof to be removed
- 4 London stock brickwork
- 5 Painted white timber framed double glazed windows and door to conservatory side extension to be removed
- 6 Painted white timber framed double glazed sash windows to be replaced with new
- 7 Slate tiled roof to be removed
- 8 Painted timber boards

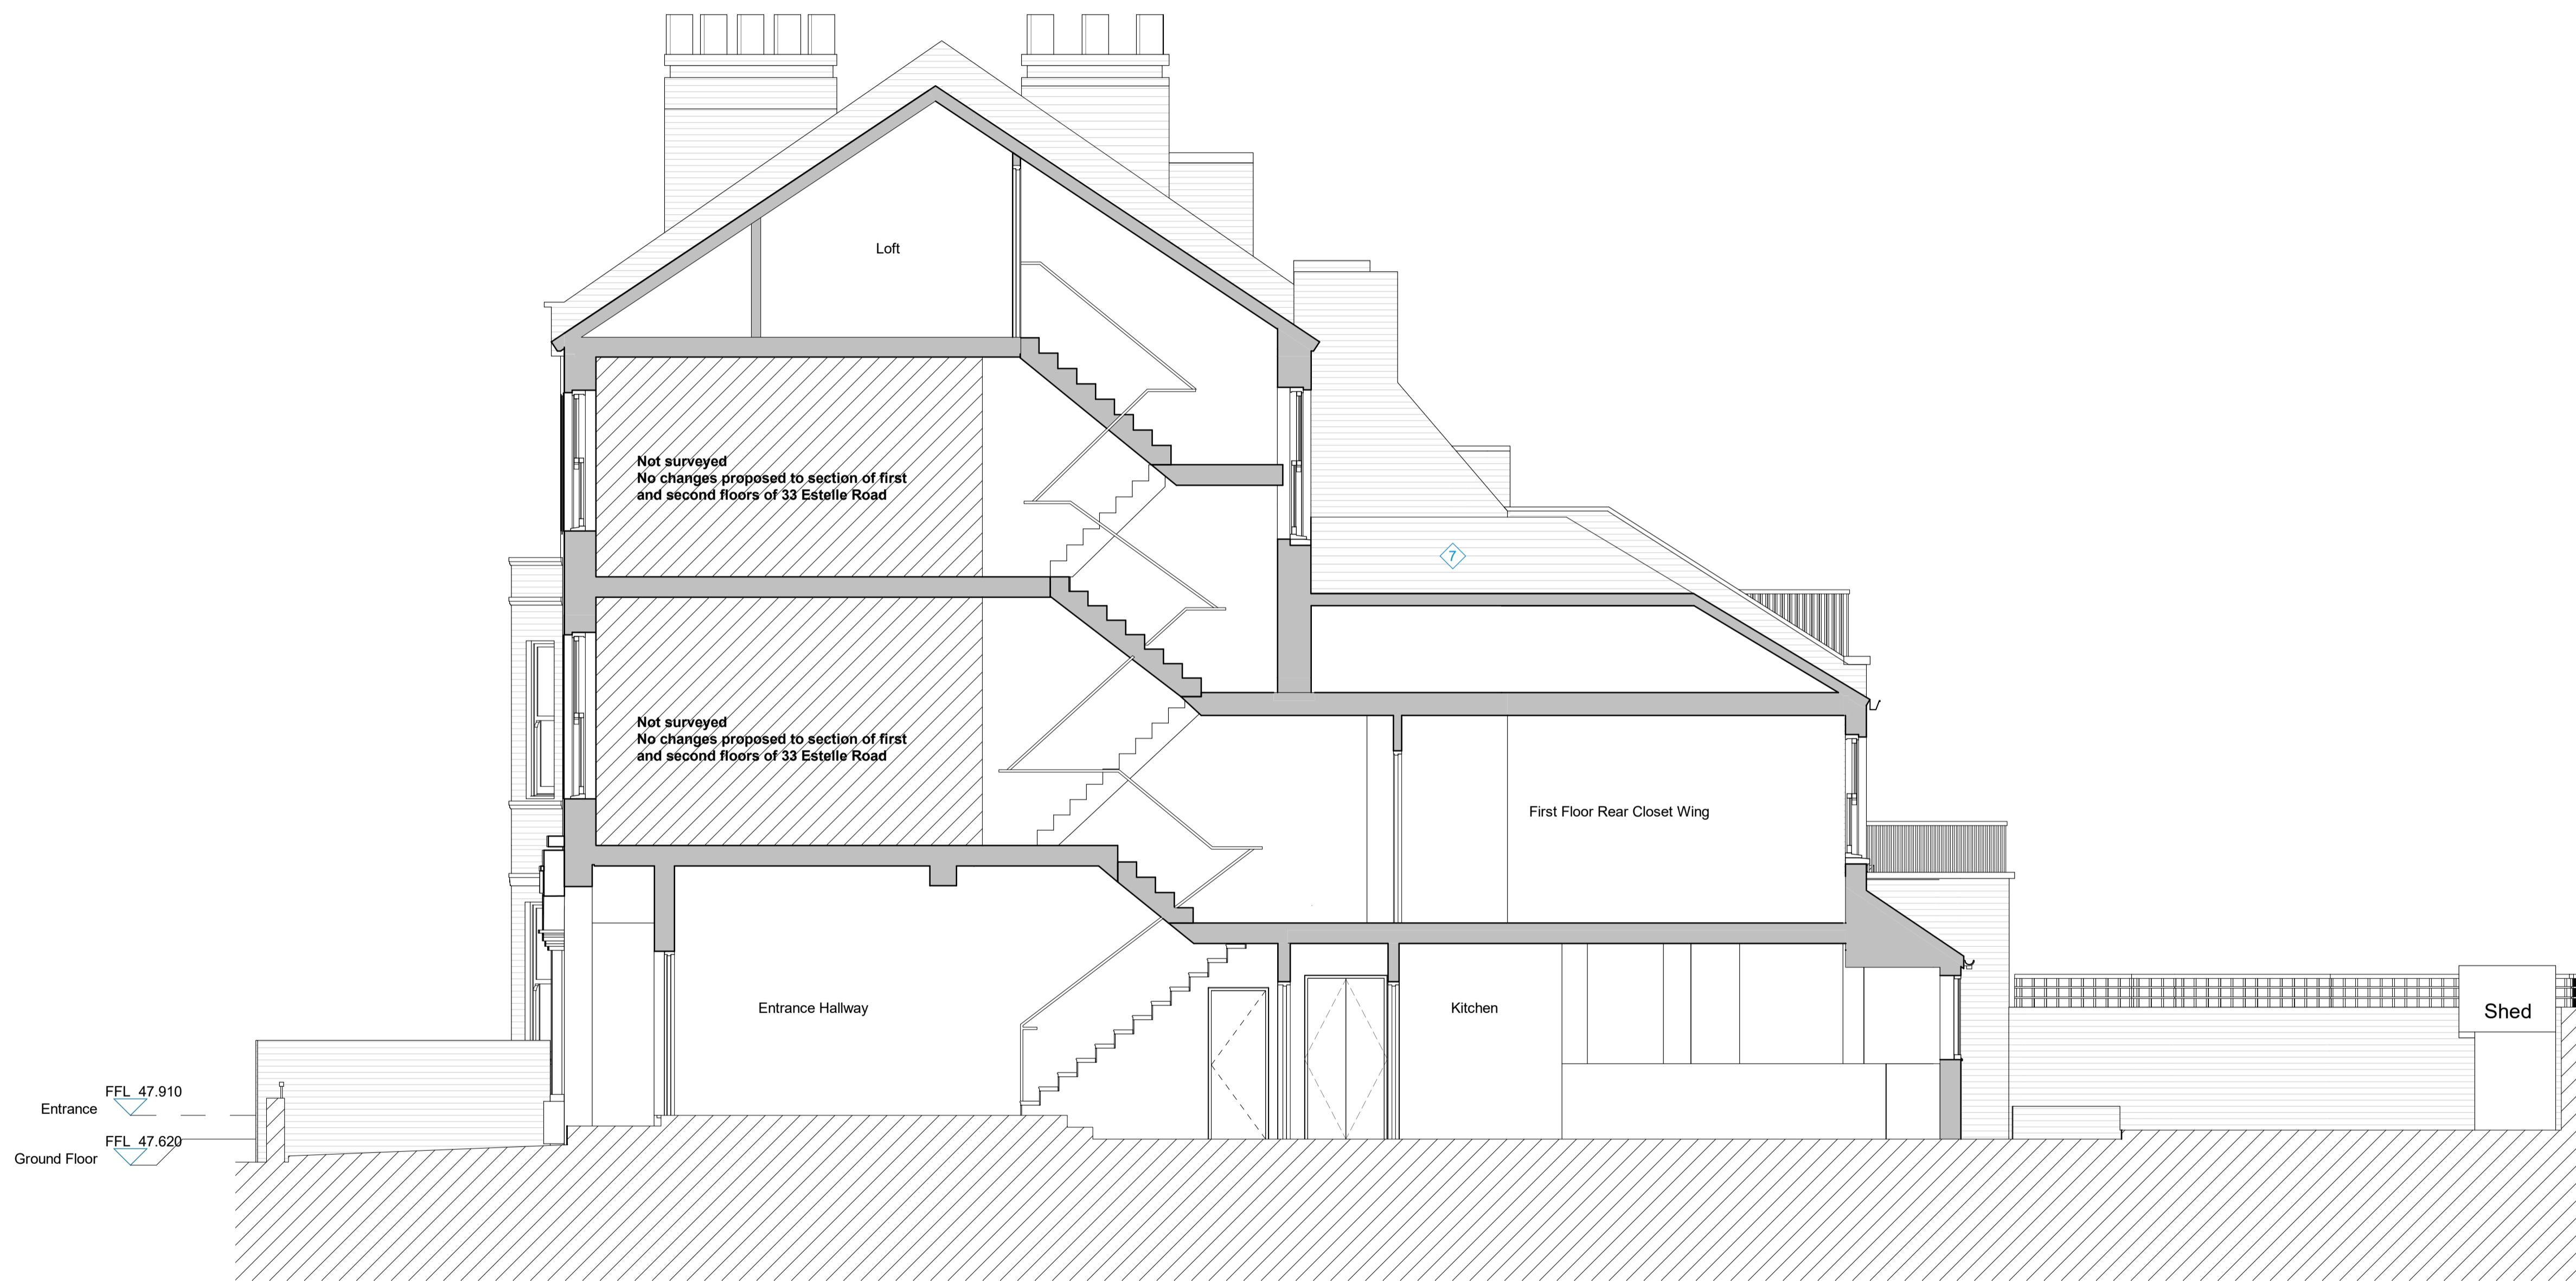

Rev.	Date	Description	Checked
P5	26.11.20	Issued for Planning	PM
P4	09.11.20	Issued for Information	NC
P3	21.08.20	Issued for Information	MT
P2	10.07.20	Issued for Planning	PM
P1	13.03.20	Issued for Information	PM

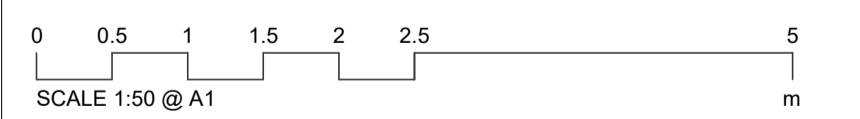

Platform 5 architects
 Unit 102
 94 Hanbury Street
 London
 E1 5JL
 t 020 7377 8885
 e info@platform5architects.com
 w www.platform5architects.com

PROJECT TITLE: 33 Estelle Road	SCALE @ A1: 1:50	SCALE @ A1: 1:100
DRAWING TITLE: Existing Section AA	DATE: March 2020	PROJECT NO. / DRAWING NO. / REVISION: 19-104 035 P5